



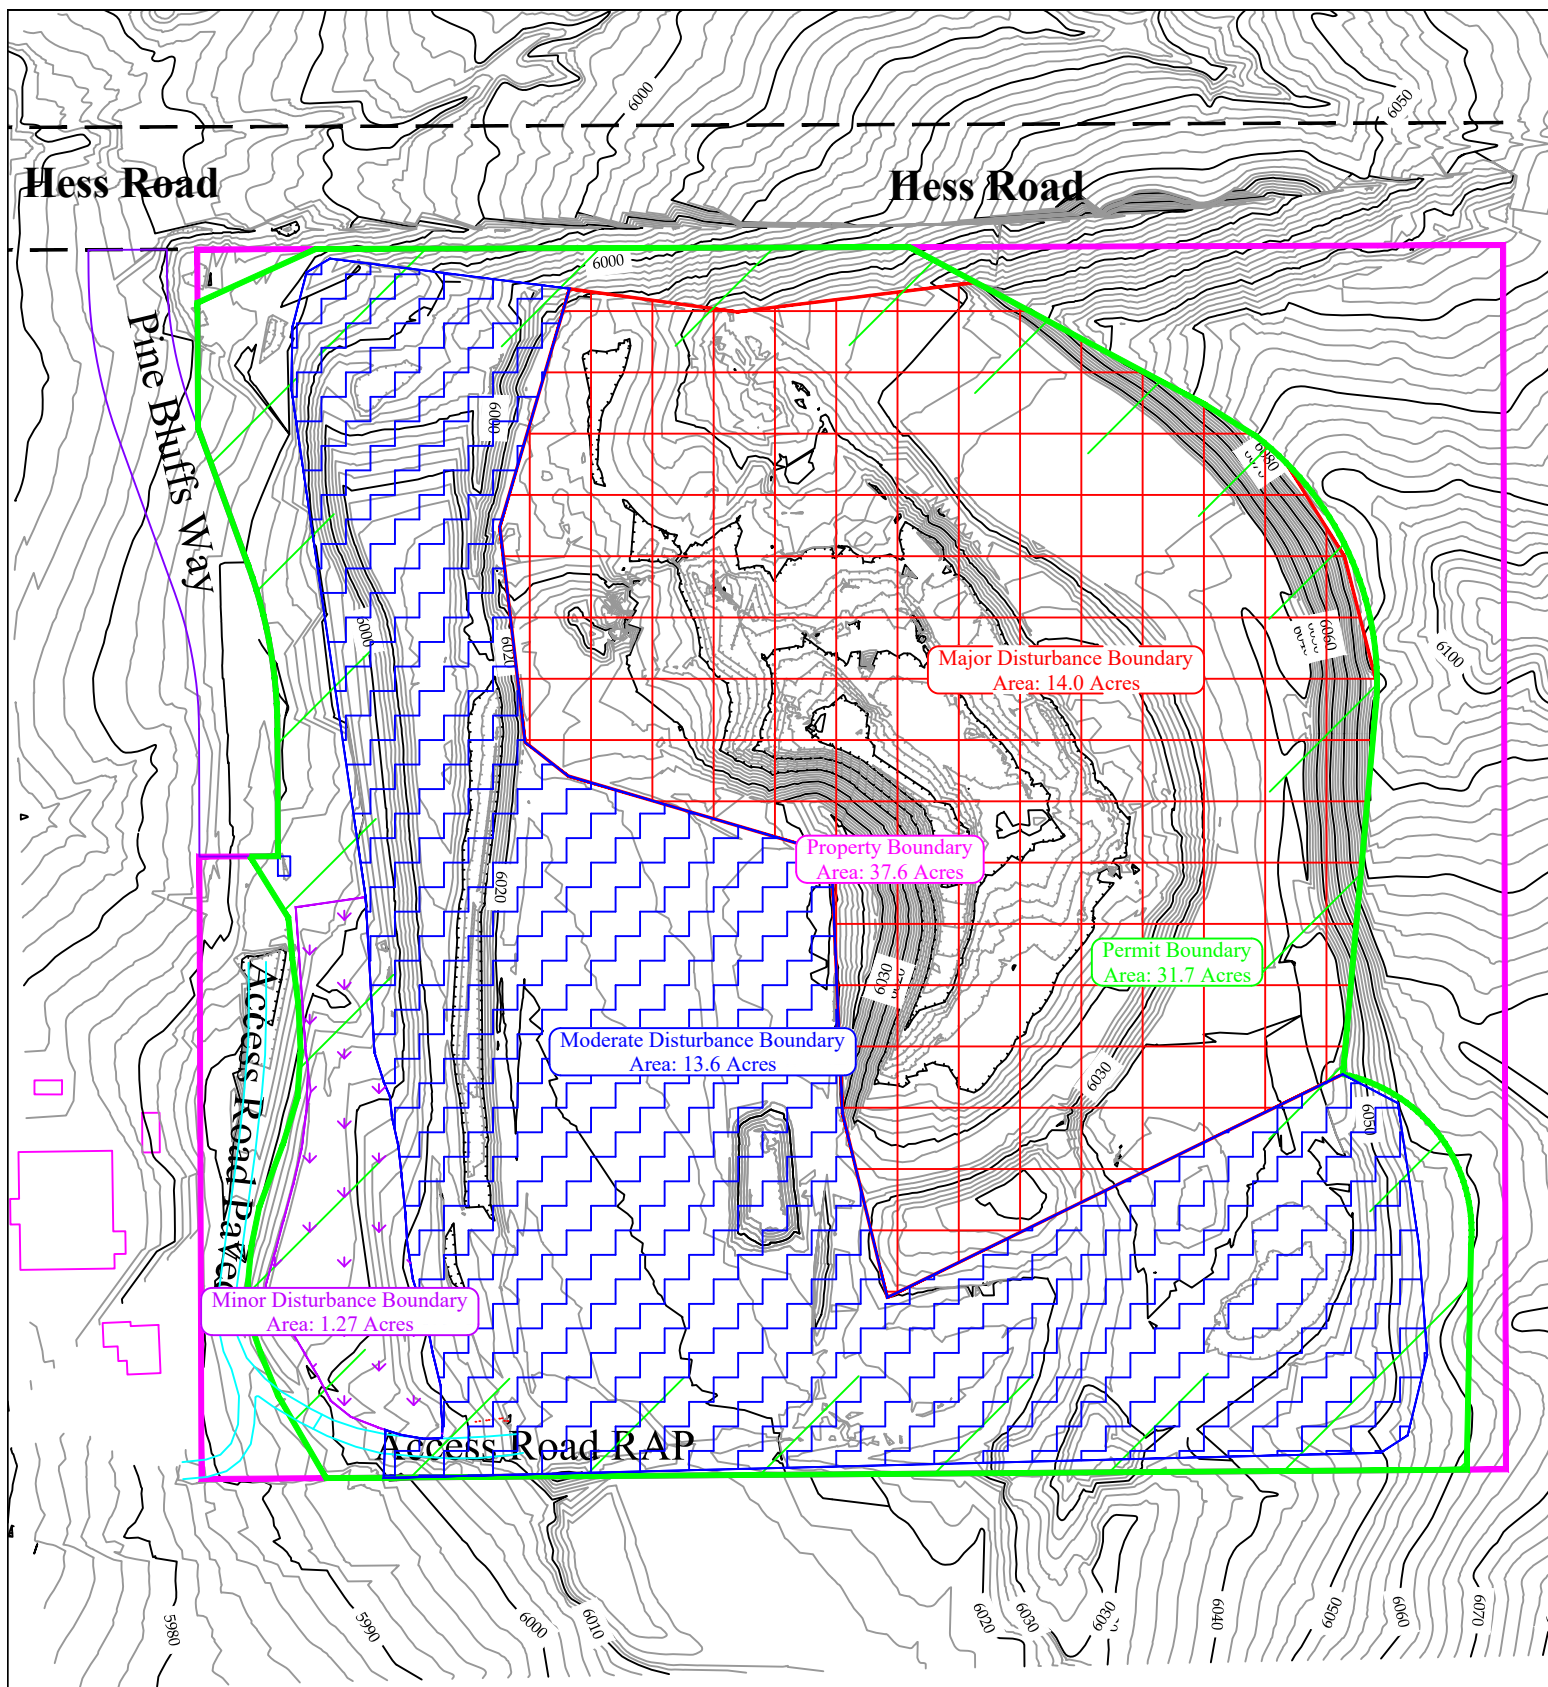

- DRMS Permit Boundary
- Mine Road
- ▤ Major Disturbance Boundary
- ▤ Moderate Disturbance Boundary
- ▤ Minor Disturbance Boundary

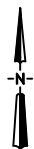

CONFIDENTIAL

THIS DRAWING IS THE PROPERTY OF GENERAL SHALE BRICK, INC. AND SHALL NOT BE COPIED OR REPRODUCED IN WHOLE OR IN PART OR ENCLOSED TO ANY THIRD PARTY OR USED IN ANY WAY WITHOUT THE WRITTEN CONSENT OF GENERAL SHALE BRICK, INC.

DRAWING FILE NAME
Pioneer_2024A.dwg

General Shale Brick, Inc.

1845 W. Dartmouth Ave
Denver, Colorado 80110
Phone (303) 783-3000

DRAWING TITLE

Pioneer Mine
2023-2024 DRMS Annual Report Site Map

CONTOUR INTERVAL:	DRAWING NUMBER:	REVISION:	A	SHT. 1 OF 1
5'	DRAWN BY: Jason E. Matraw	DATE:	January 12, 2024	
	APPROVAL BY:	SCALE:	1"=150'	