



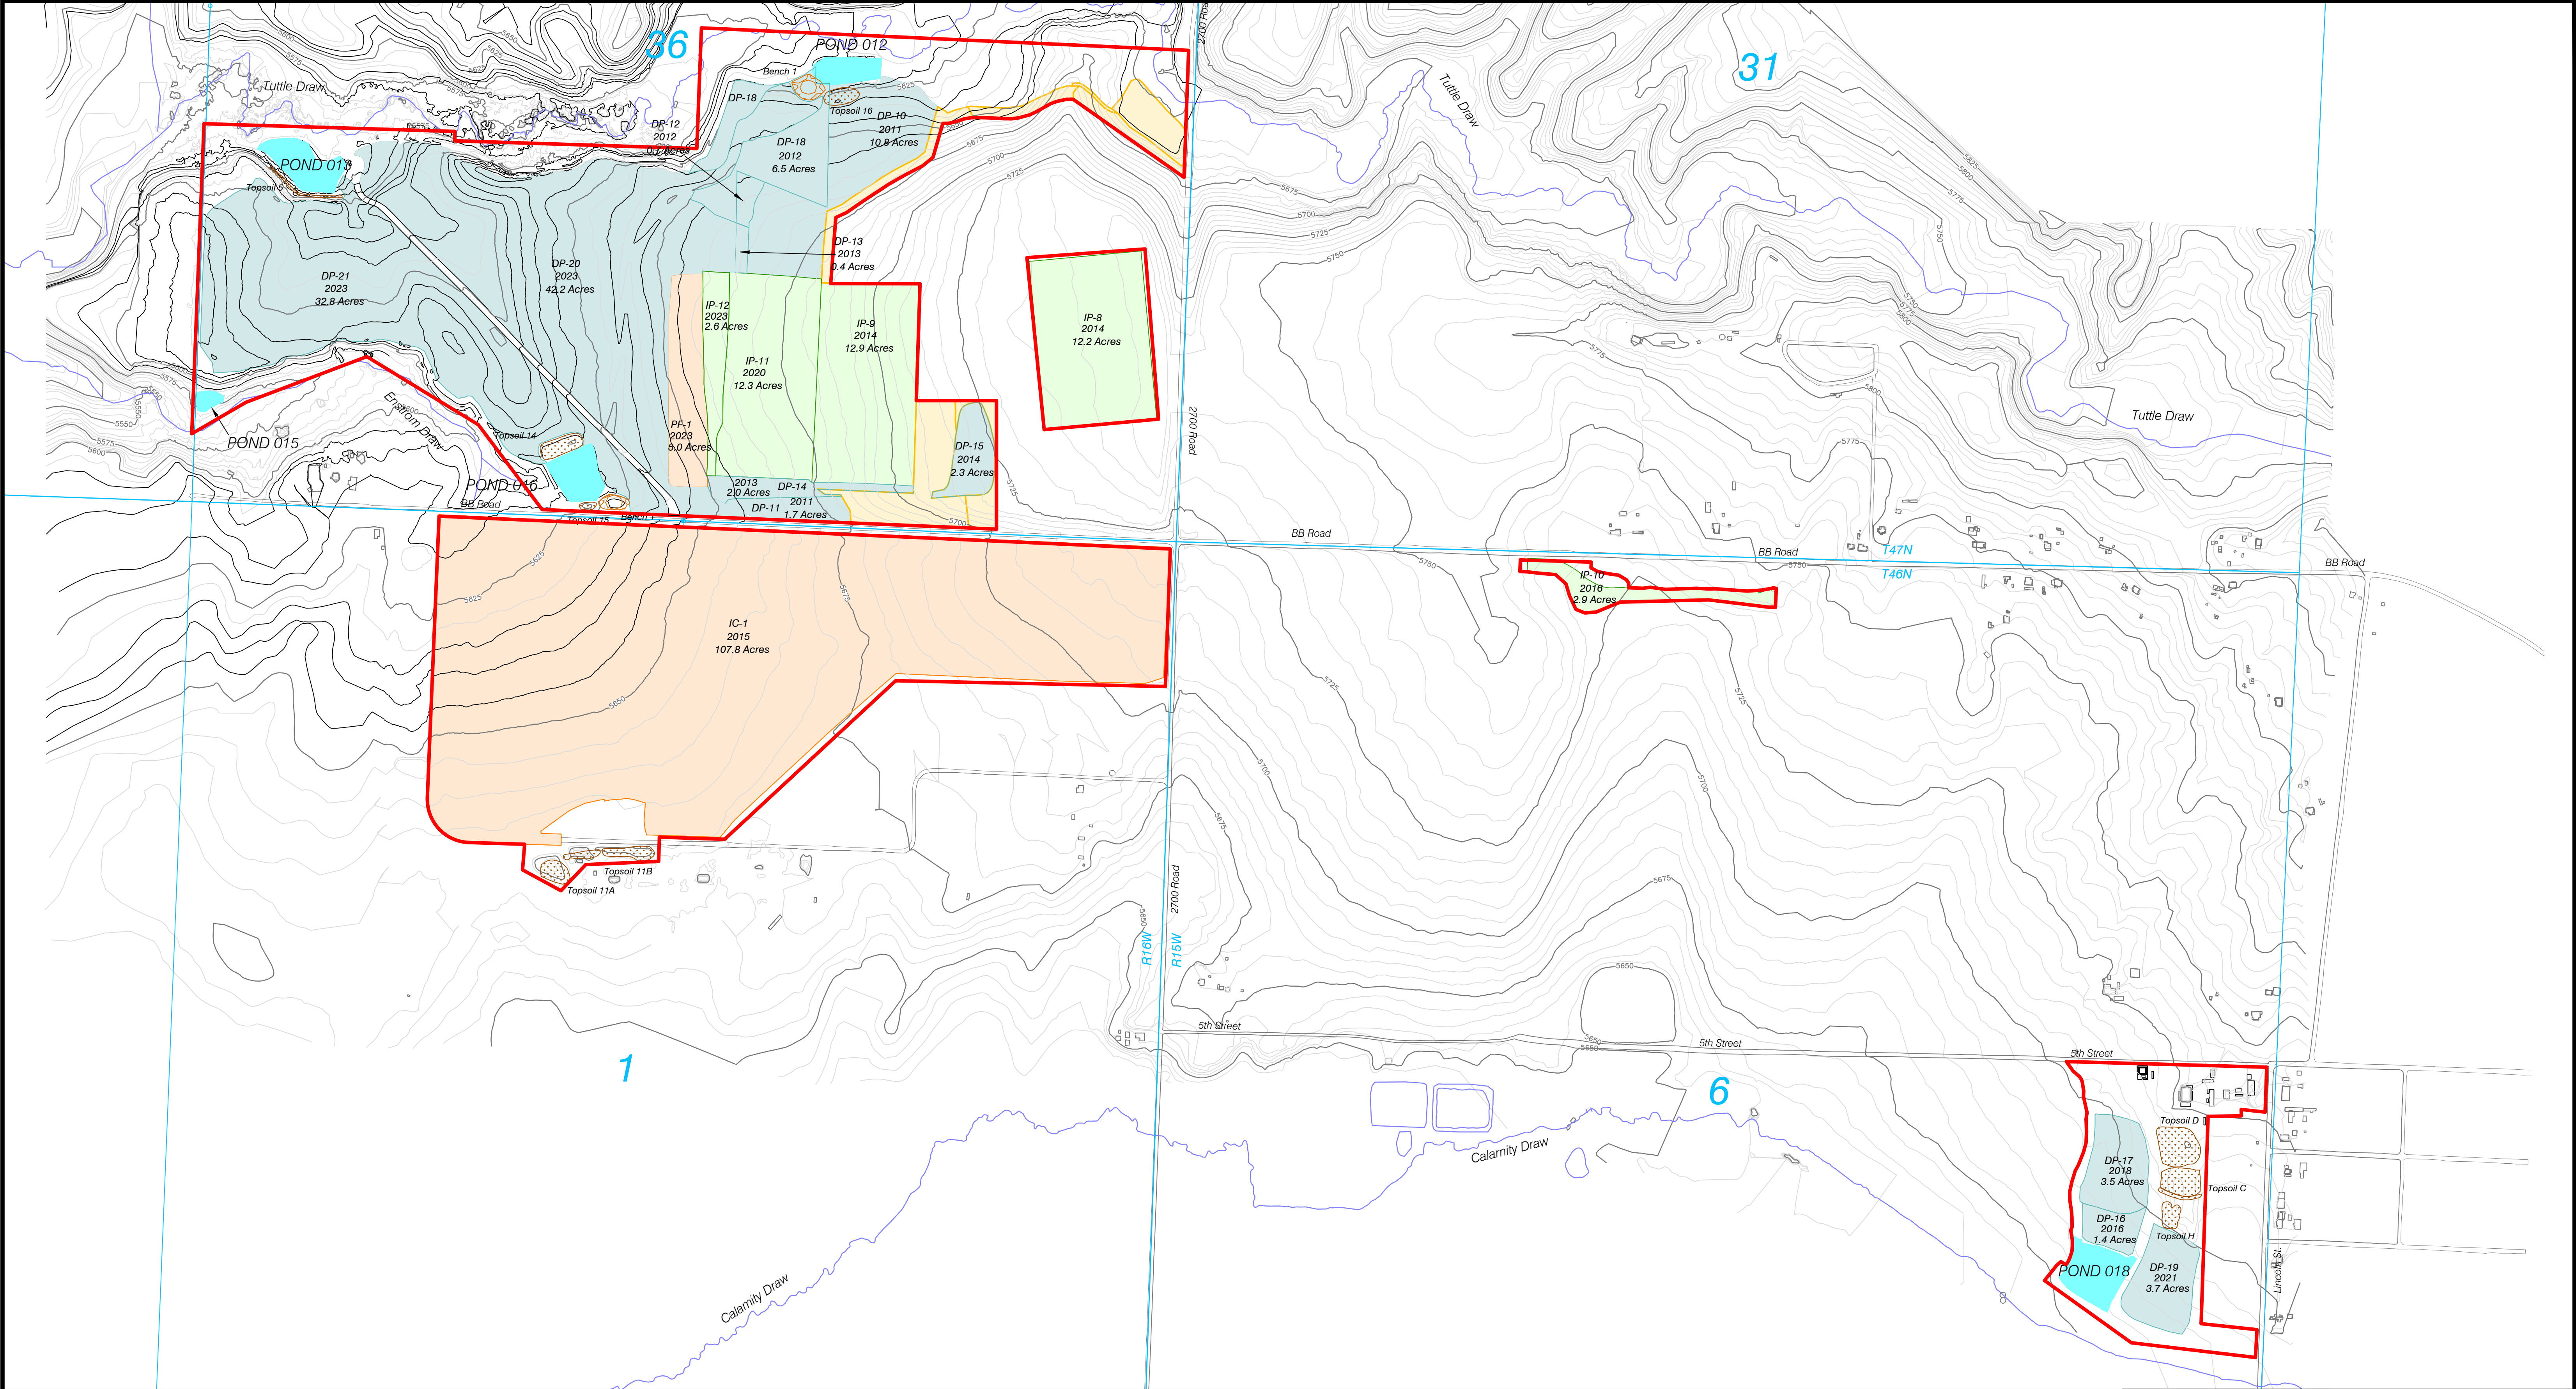

LEGEND

- Permit Boundary
- Roads
- Streams
- Township & Range
- Dryland Pasture Reclamation
- Irrigated Pasture Reclamation
- Irrigated Cropland Reclamation
- Topsoil Pile
- Bench 1 Stockpile
- Sediment Pond or Stock Pond
- Phase III Release Reclamation
- Buildings

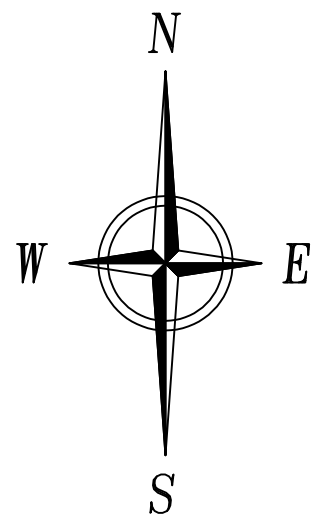

Contour Interval = 5'
December 2023 Topography

Annual Reclamation Report Map



WESTERN FUELS - COLORADO
A LIMITED LIABILITY COMPANY
NEW HORIZON MINE
Permit C1981008
P.O. Box 628, Nucla, CO. 81424

SCALE: 1" = 400'
ORIGINAL DATE: 2/20/18
DWG. BY: TONY
APPROVED BY: FF
DWG NO.

Map 1

No.	REVISION	DATE	BY	CHK
5	Revised for 2022 ARR	1/18/22	Tony	Tony
6	Revised for 2023 ARR	1/2/23	Tony	Tony