


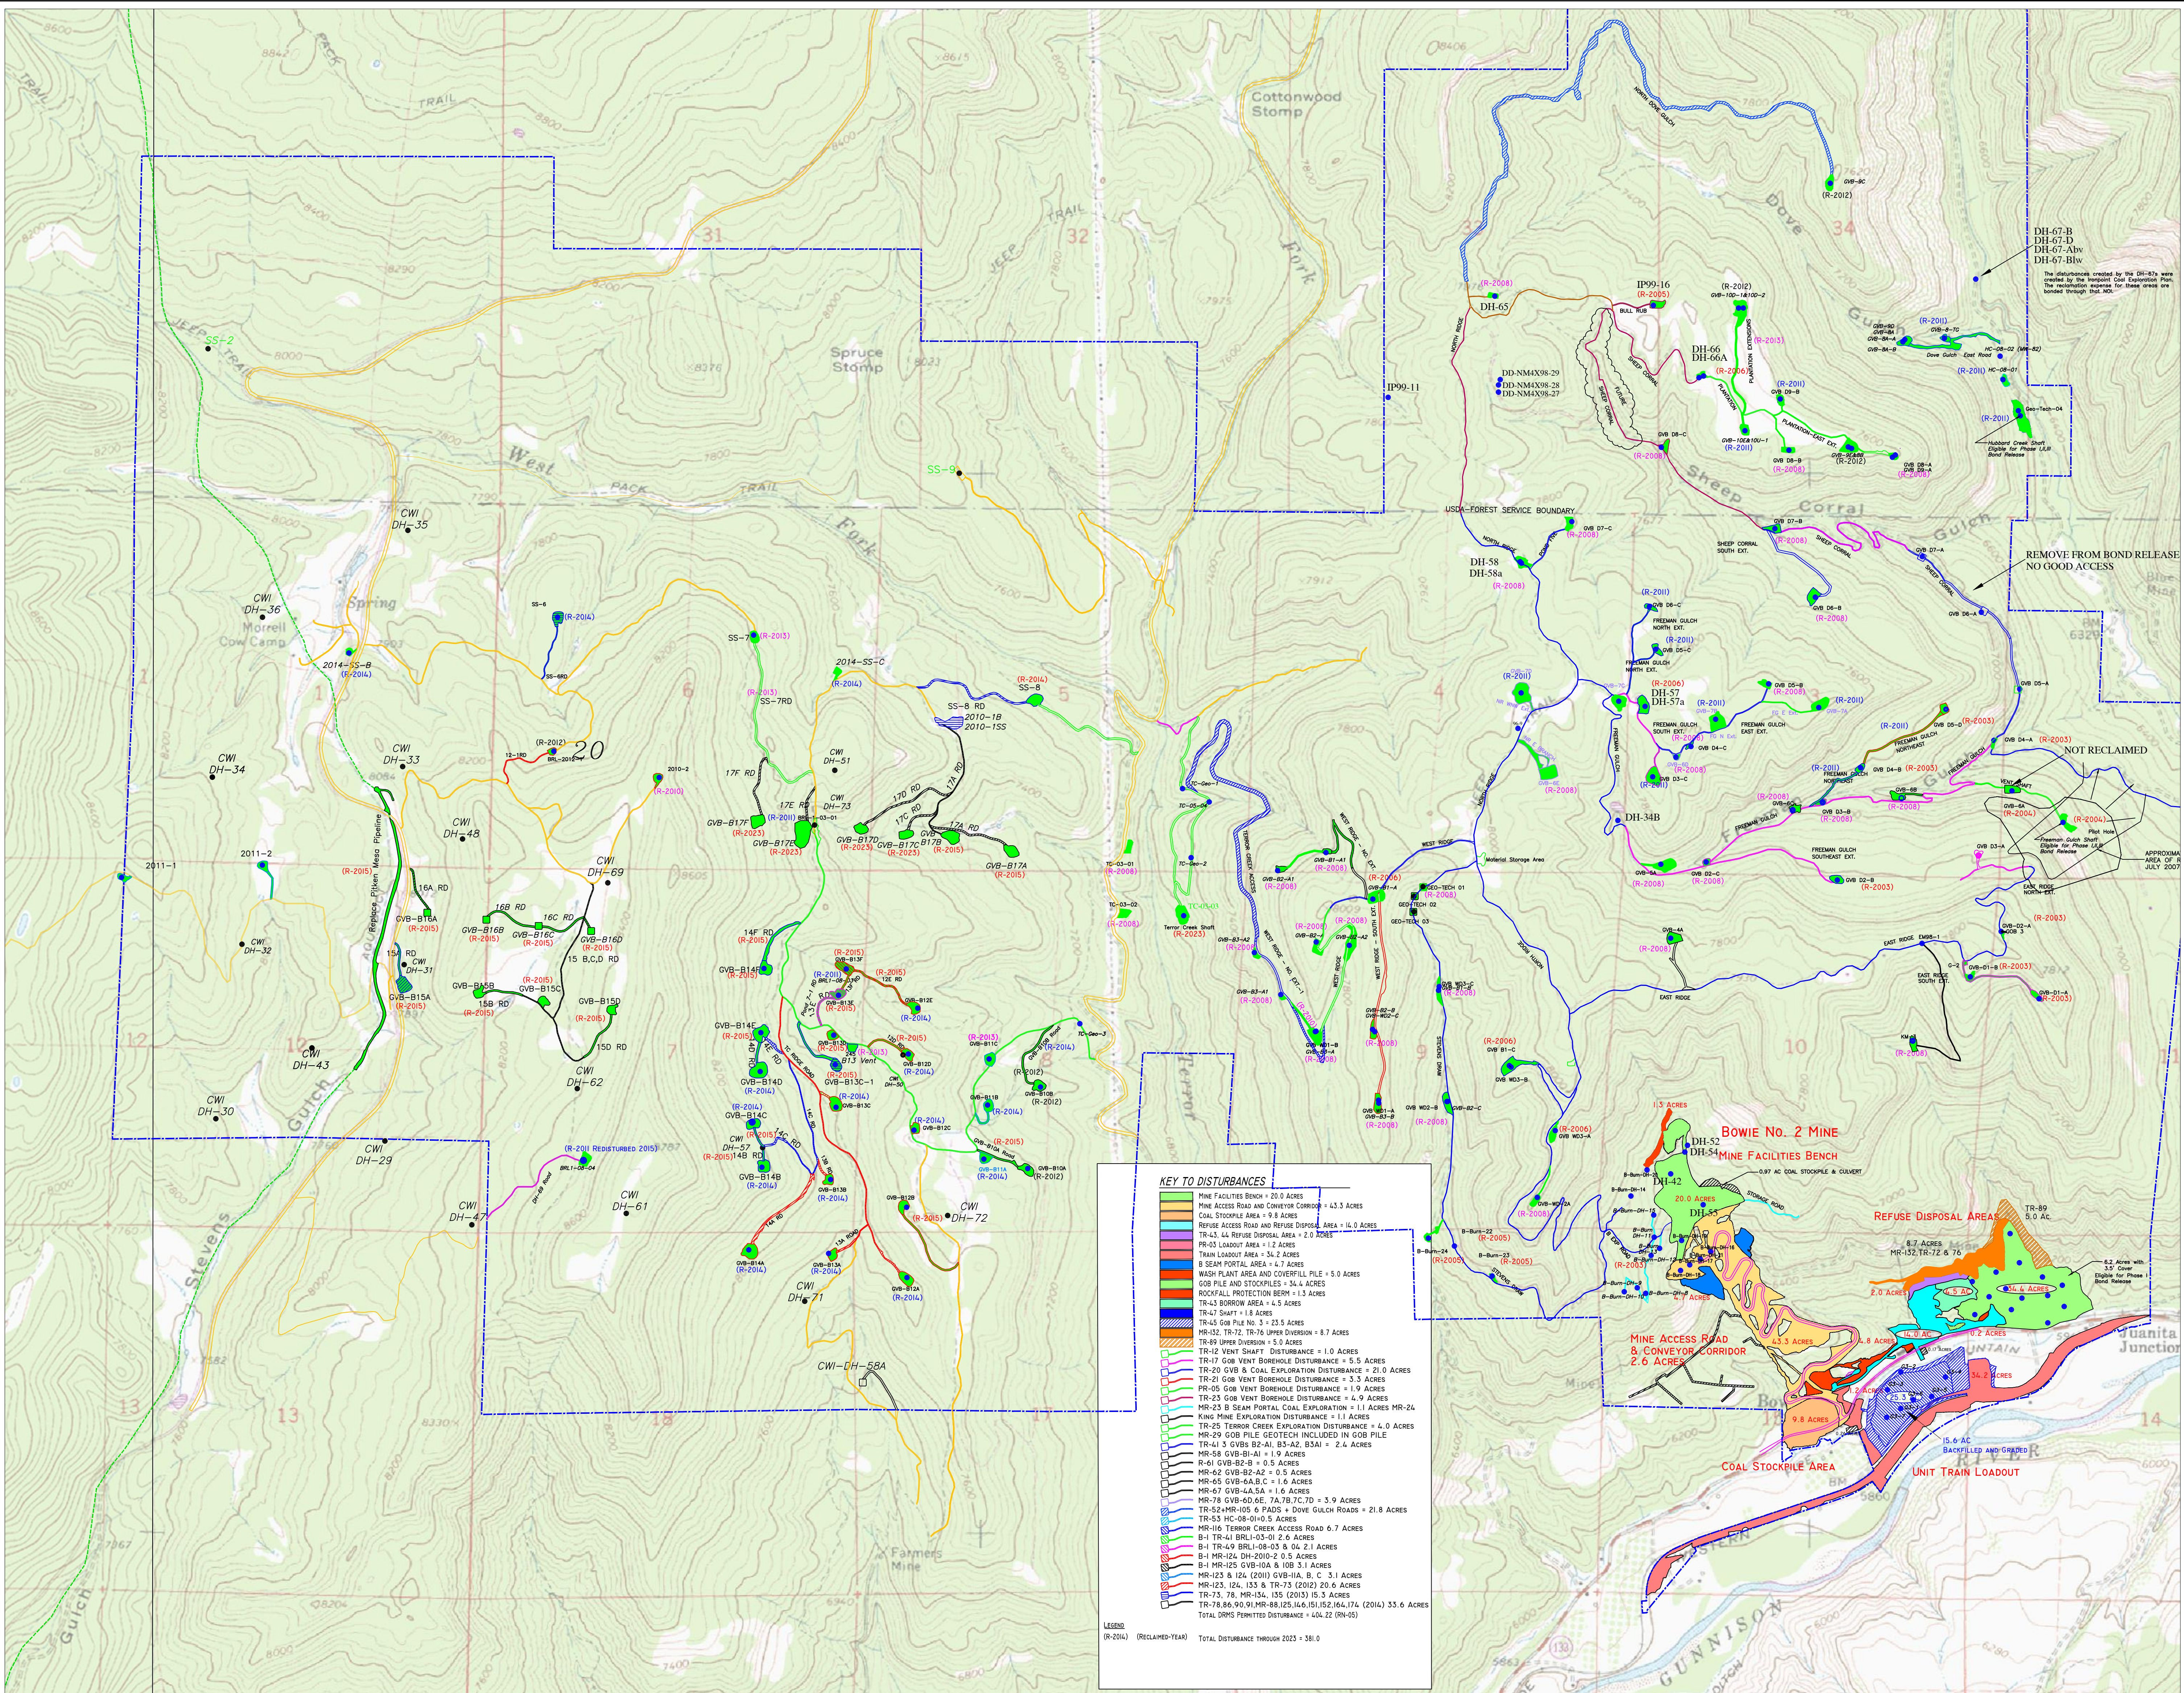

KEY TO DISTURBANCES	
[Color]	MINE FACILITIES BENCH = 20.0 ACRES
[Color]	MINE ACCESS ROAD AND CONVEYOR CORRIDOR = 43.3 ACRES
[Color]	COAL STOCKPILE AREA = 9.8 ACRES
[Color]	REFUSE ACCESS ROAD AND REFUSE DISPOSAL AREA = 14.0 ACRES
[Color]	TR-43, 44 REFUSE DISPOSAL AREA = 2.0 ACRES
[Color]	PR-03 LOADOUT AREA = 1.2 ACRES
[Color]	TRAIN LOADOUT AREA = 34.2 ACRES
[Color]	B SEAM PORTAL AREA = 4.7 ACRES
[Color]	WASH PLANT AREA AND COVERILL PILE = 5.0 ACRES
[Color]	GOB PILE AND STOCKPILES = 34.4 ACRES
[Color]	ROCKFALL PROTECTION BERM = 1.3 ACRES
[Color]	TR-43 BORROW AREA = 4.5 ACRES
[Color]	TR-47 SHAFT = 1.8 ACRES
[Color]	TR-45 GOB PILE NO. 3 = 23.5 ACRES
[Color]	MR-102, TR-12, TR-76 UPPER DIVERSION = 8.7 ACRES
[Color]	TR-89 UPPER DIVERSION = 5.0 ACRES
[Color]	TR-12 VENT SHAFT DISTURBANCE = 1.0 ACRES
[Color]	TR-17 GOB VENT BOREHOLE DISTURBANCE = 5.5 ACRES
[Color]	TR-20 GOB & COAL EXPLORATION DISTURBANCE = 21.0 ACRES
[Color]	TR-21 GOB VENT BOREHOLE DISTURBANCE = 3.3 ACRES
[Color]	PR-05 GOB VENT BOREHOLE DISTURBANCE = 1.9 ACRES
[Color]	TR-23 GOB VENT BOREHOLE DISTURBANCE = 4.9 ACRES
[Color]	MR-23 B SEAM PORTAL COAL EXPLORATION = 1.1 ACRES
[Color]	MR-24 KING MINE EXPLORATION DISTURBANCE = 1.1 ACRES
[Color]	TR-25 TERROR CREEK EXPLORATION DISTURBANCE = 4.0 ACRES
[Color]	MR-29 GOB PILE GEOTECH INCLUDED IN GOB PILE
[Color]	TR-41 3 GVBs B2-A1, B3-A2, B3-A1 = 2.4 ACRES
[Color]	MR-58 GVB-B1-A1 = 1.9 ACRES
[Color]	R-61 GVB-B2-B = 0.5 ACRES
[Color]	MR-62 GVB-B2-A2 = 0.5 ACRES
[Color]	MR-65 GVB-6A,B,C = 1.6 ACRES
[Color]	MR-67 GVB-4A,5A = 1.6 ACRES
[Color]	MR-78 GVB-4D,4E, 7A,7B,7C,7D = 3.9 ACRES
[Color]	TR-52+MR-105 6 PADS + DOVE GULCH ROADS = 21.8 ACRES
[Color]	TR-53 HC-08-01+0.5 ACRES
[Color]	MR-116 TERROR CREEK ACCESS ROAD 6.7 ACRES
[Color]	B-1 TR-41 BRLL-03-01 = 2.6 ACRES
[Color]	B-1 TR-49 BRLL-08-03 & 04 2.1 ACRES
[Color]	B-1 MR-124 DH-2010-2 0.5 ACRES
[Color]	B-1 MR-125 GVB-10A & 10B 3.1 ACRES
[Color]	MR-123 & 124 (2010) GVB-HA, B, C 3.1 ACRES
[Color]	MR-123, 124, 133 & TR-73 (2012) 20.6 ACRES
[Color]	TR-73, 78, MR-134, 135 (2015) 15.3 ACRES
[Color]	TR-78,86,90,91,MR-88,125,146,151,152,164,174 (2014) 53.6 ACRES
[Color]	TOTAL DPMIS PERMITTED DISTURBANCE = 406.22 (RN-05)
LEGEND (R-2014) (RECLAIMED-YEAR) TOTAL DISTURBANCE THROUGH 2023 = 381.0	