


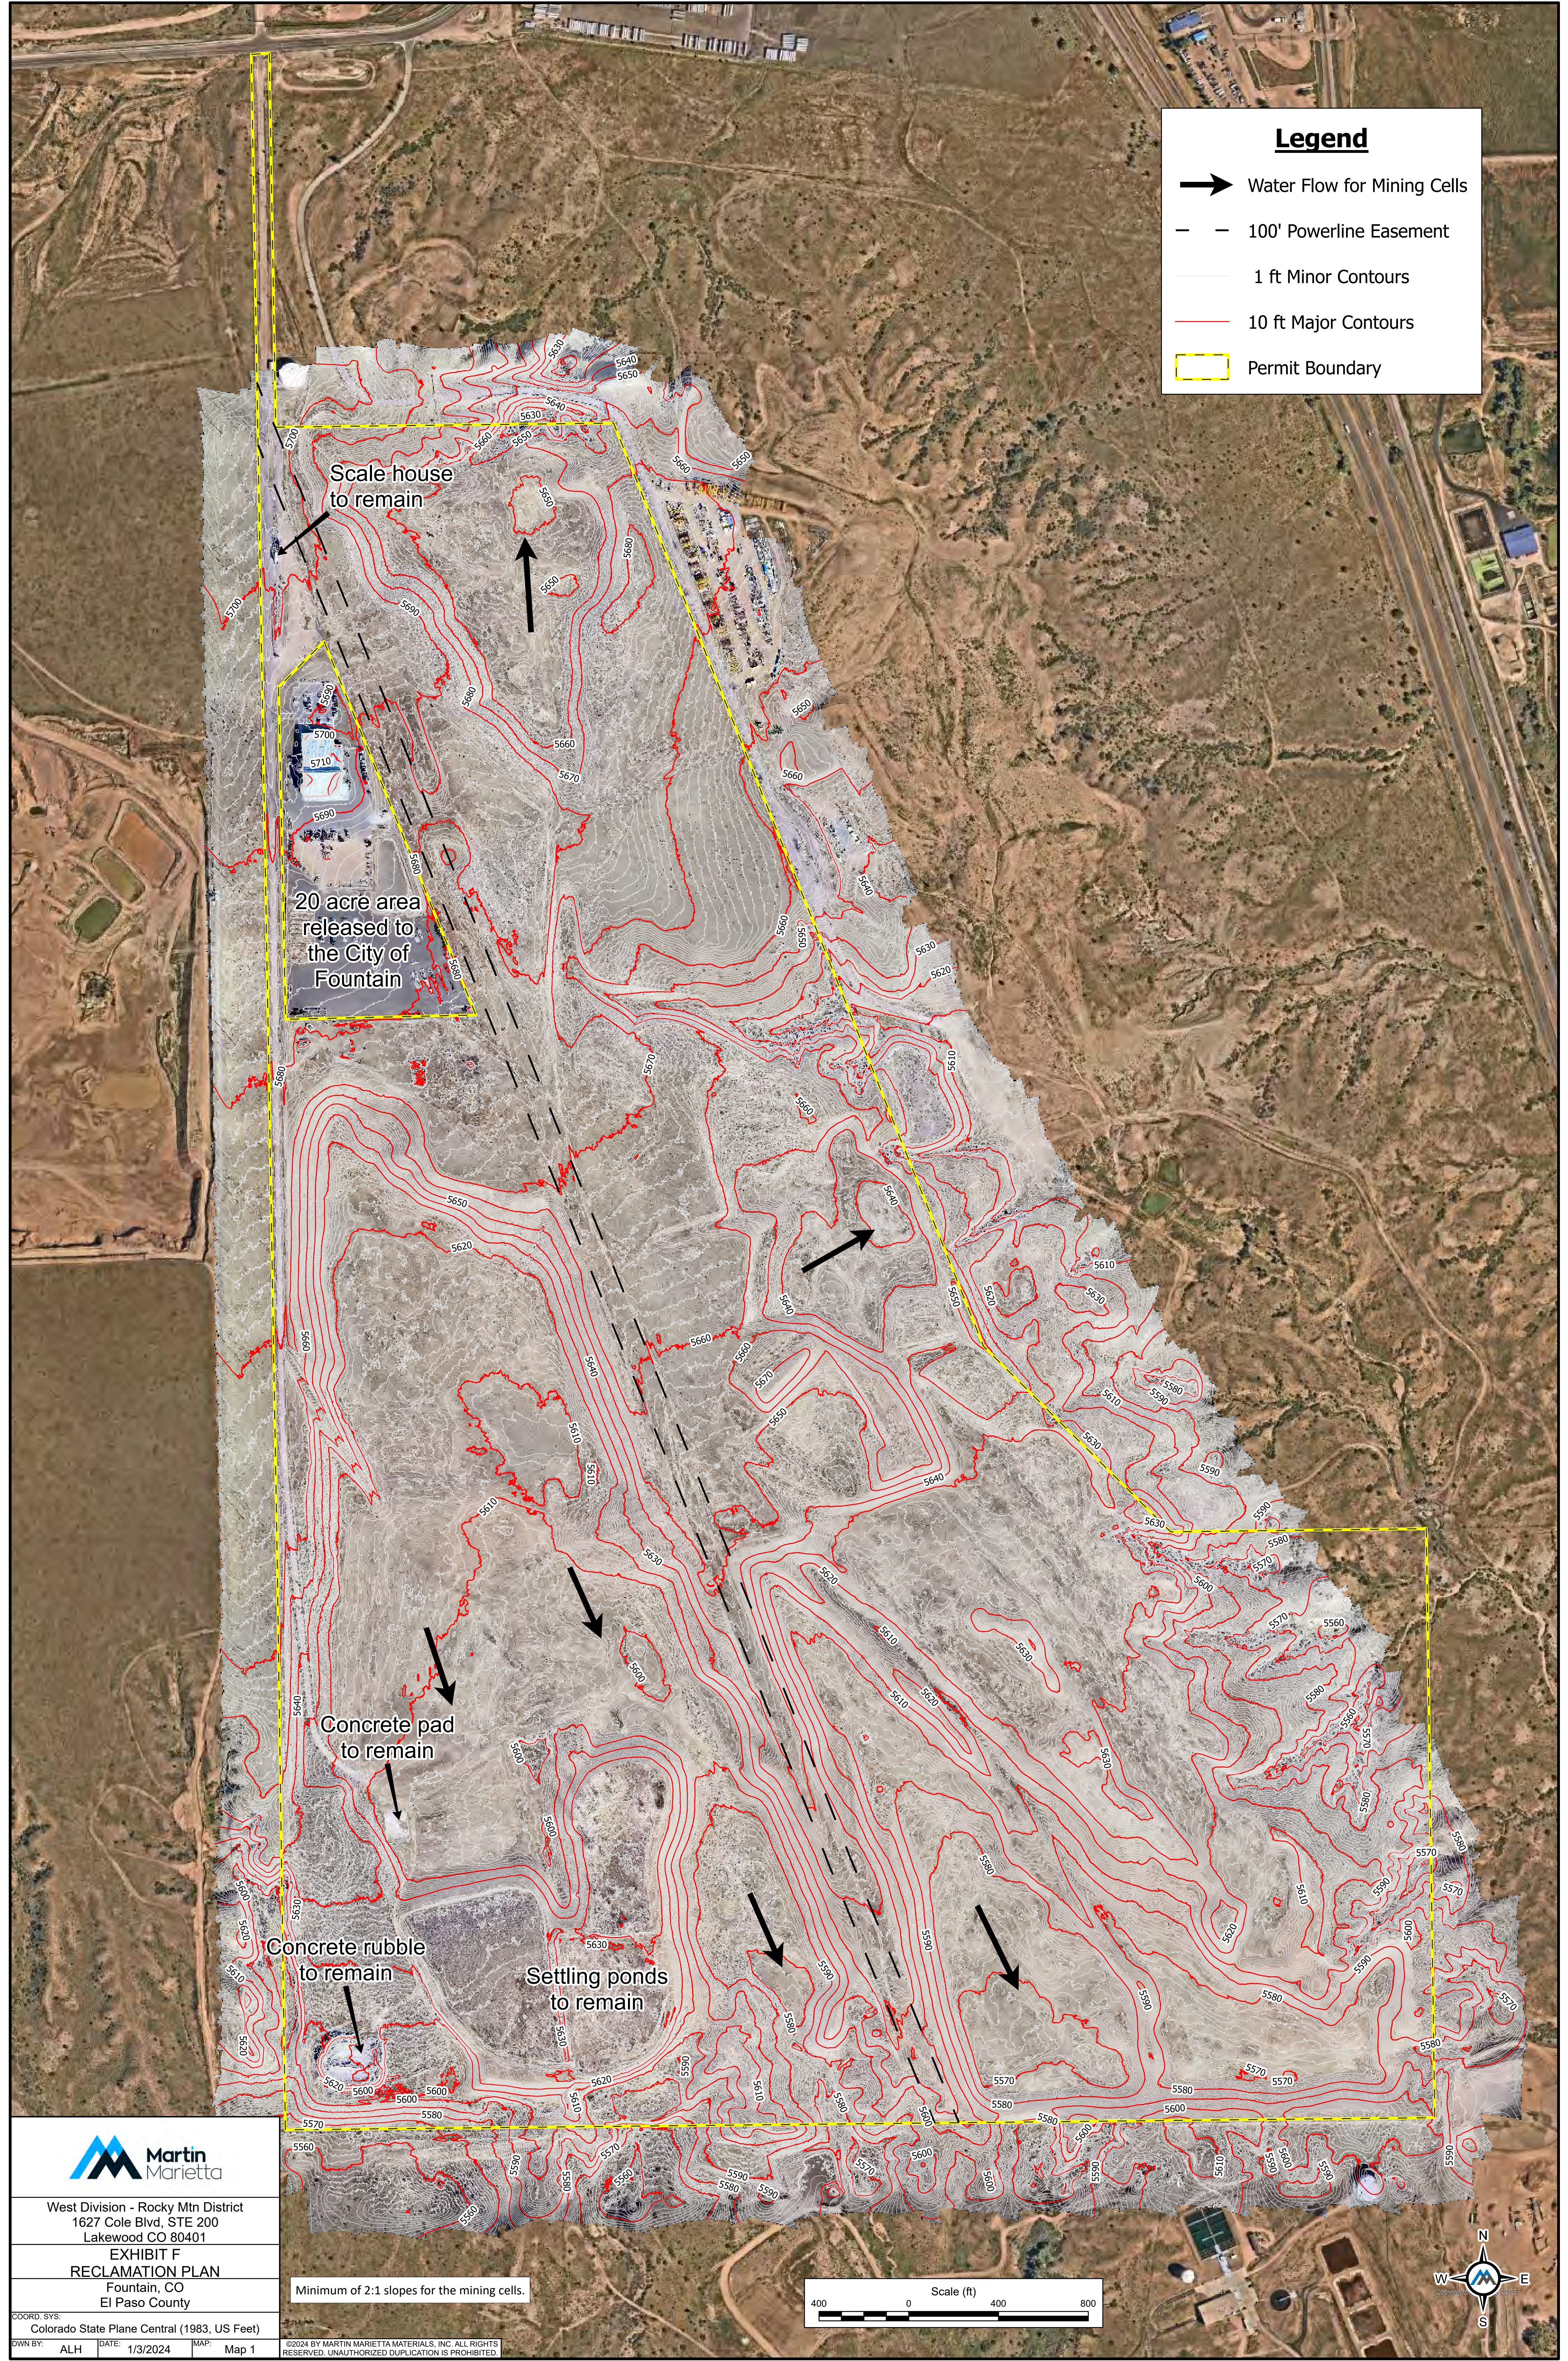

Legend

- Water Flow for Mining Cells
- - 100' Powerline Easement
- 1 ft Minor Contours
- 10 ft Major Contours
- Permit Boundary

Martin Marietta

West Division - Rocky Mtn District
1627 Cole Blvd, STE 200
Lakewood CO 80401

EXHIBIT F
RECLAMATION PLAN
Fountain, CO
El Paso County

COORD. SYS:
Colorado State Plane Central (1983, US Feet)

DWN BY: ALH | DATE: 1/3/2024 | MAP: Map 1

Minimum of 2:1 slopes for the mining cells.

