


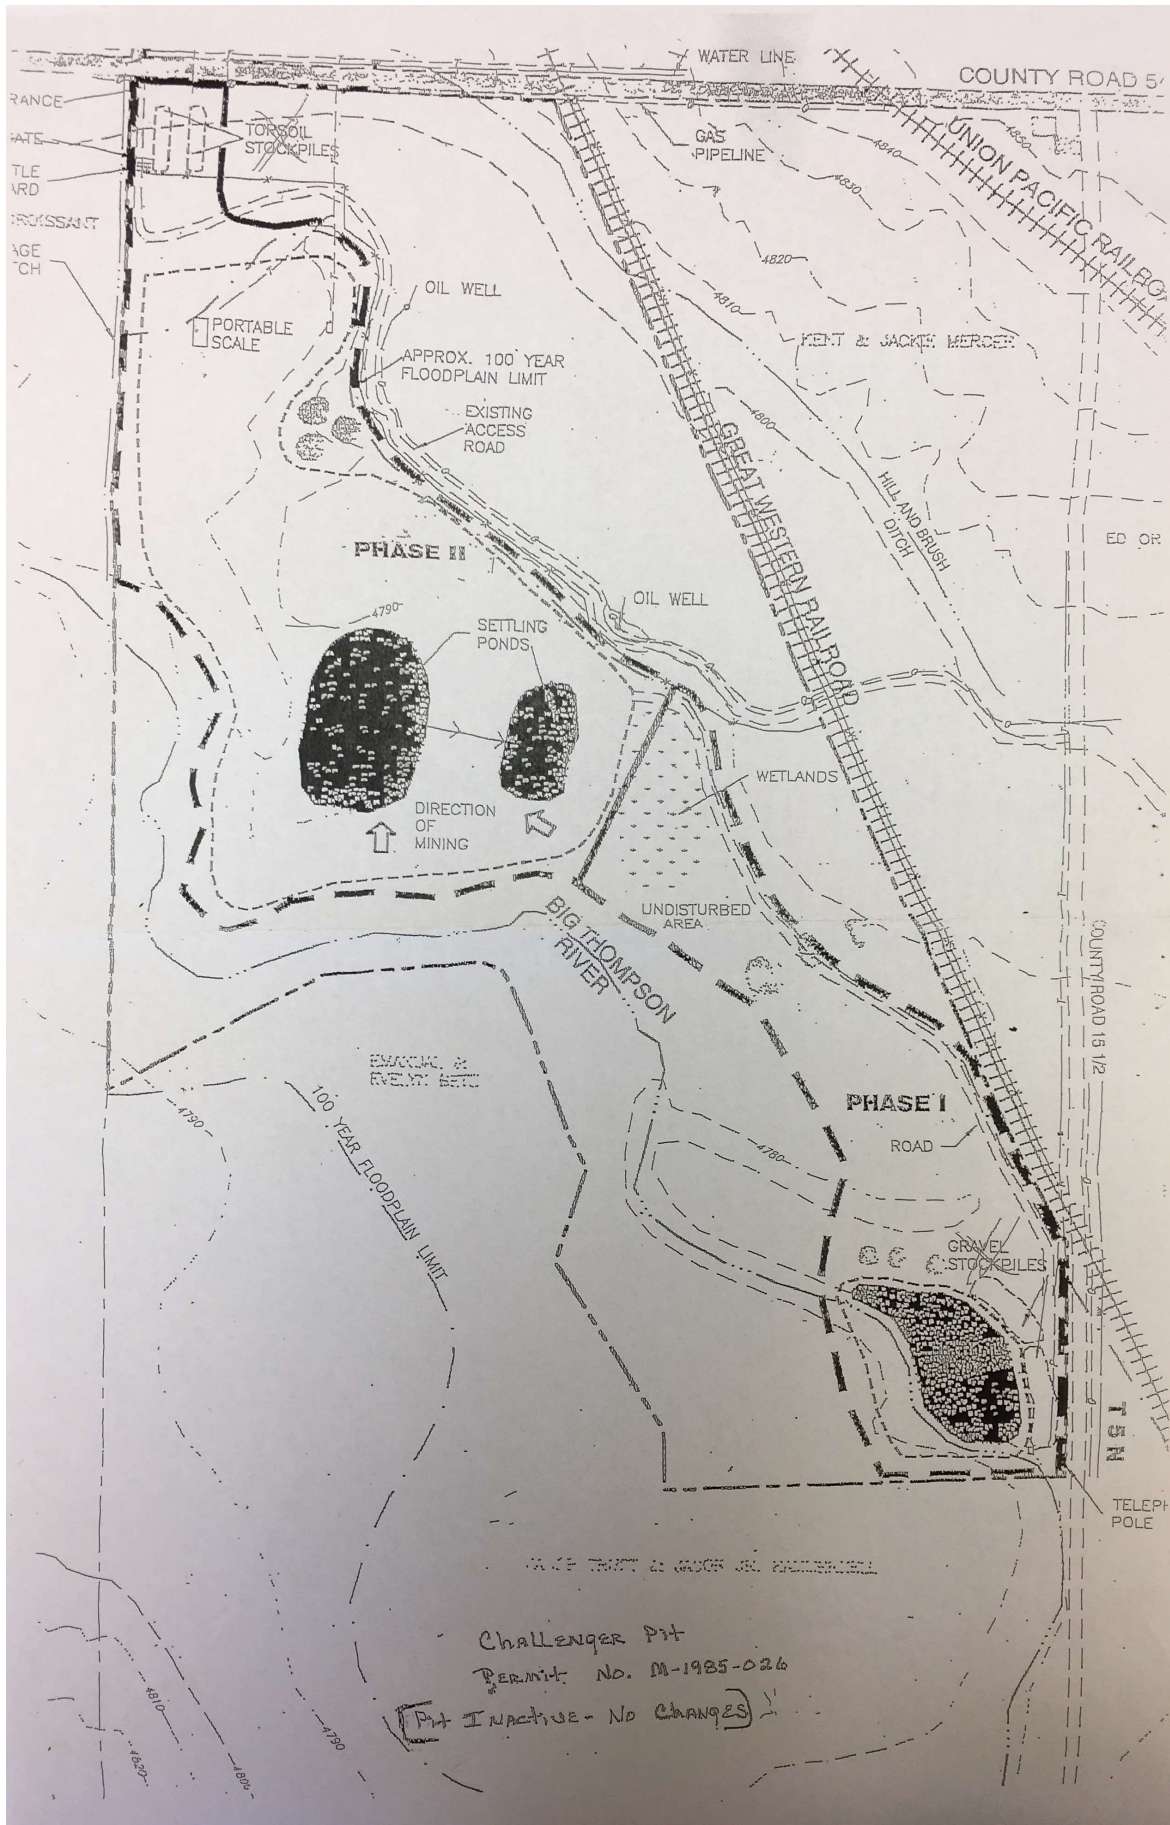

Challenger Pit
PERMIT NO. M-1985-026
[Pit Inactive - No Changes]