


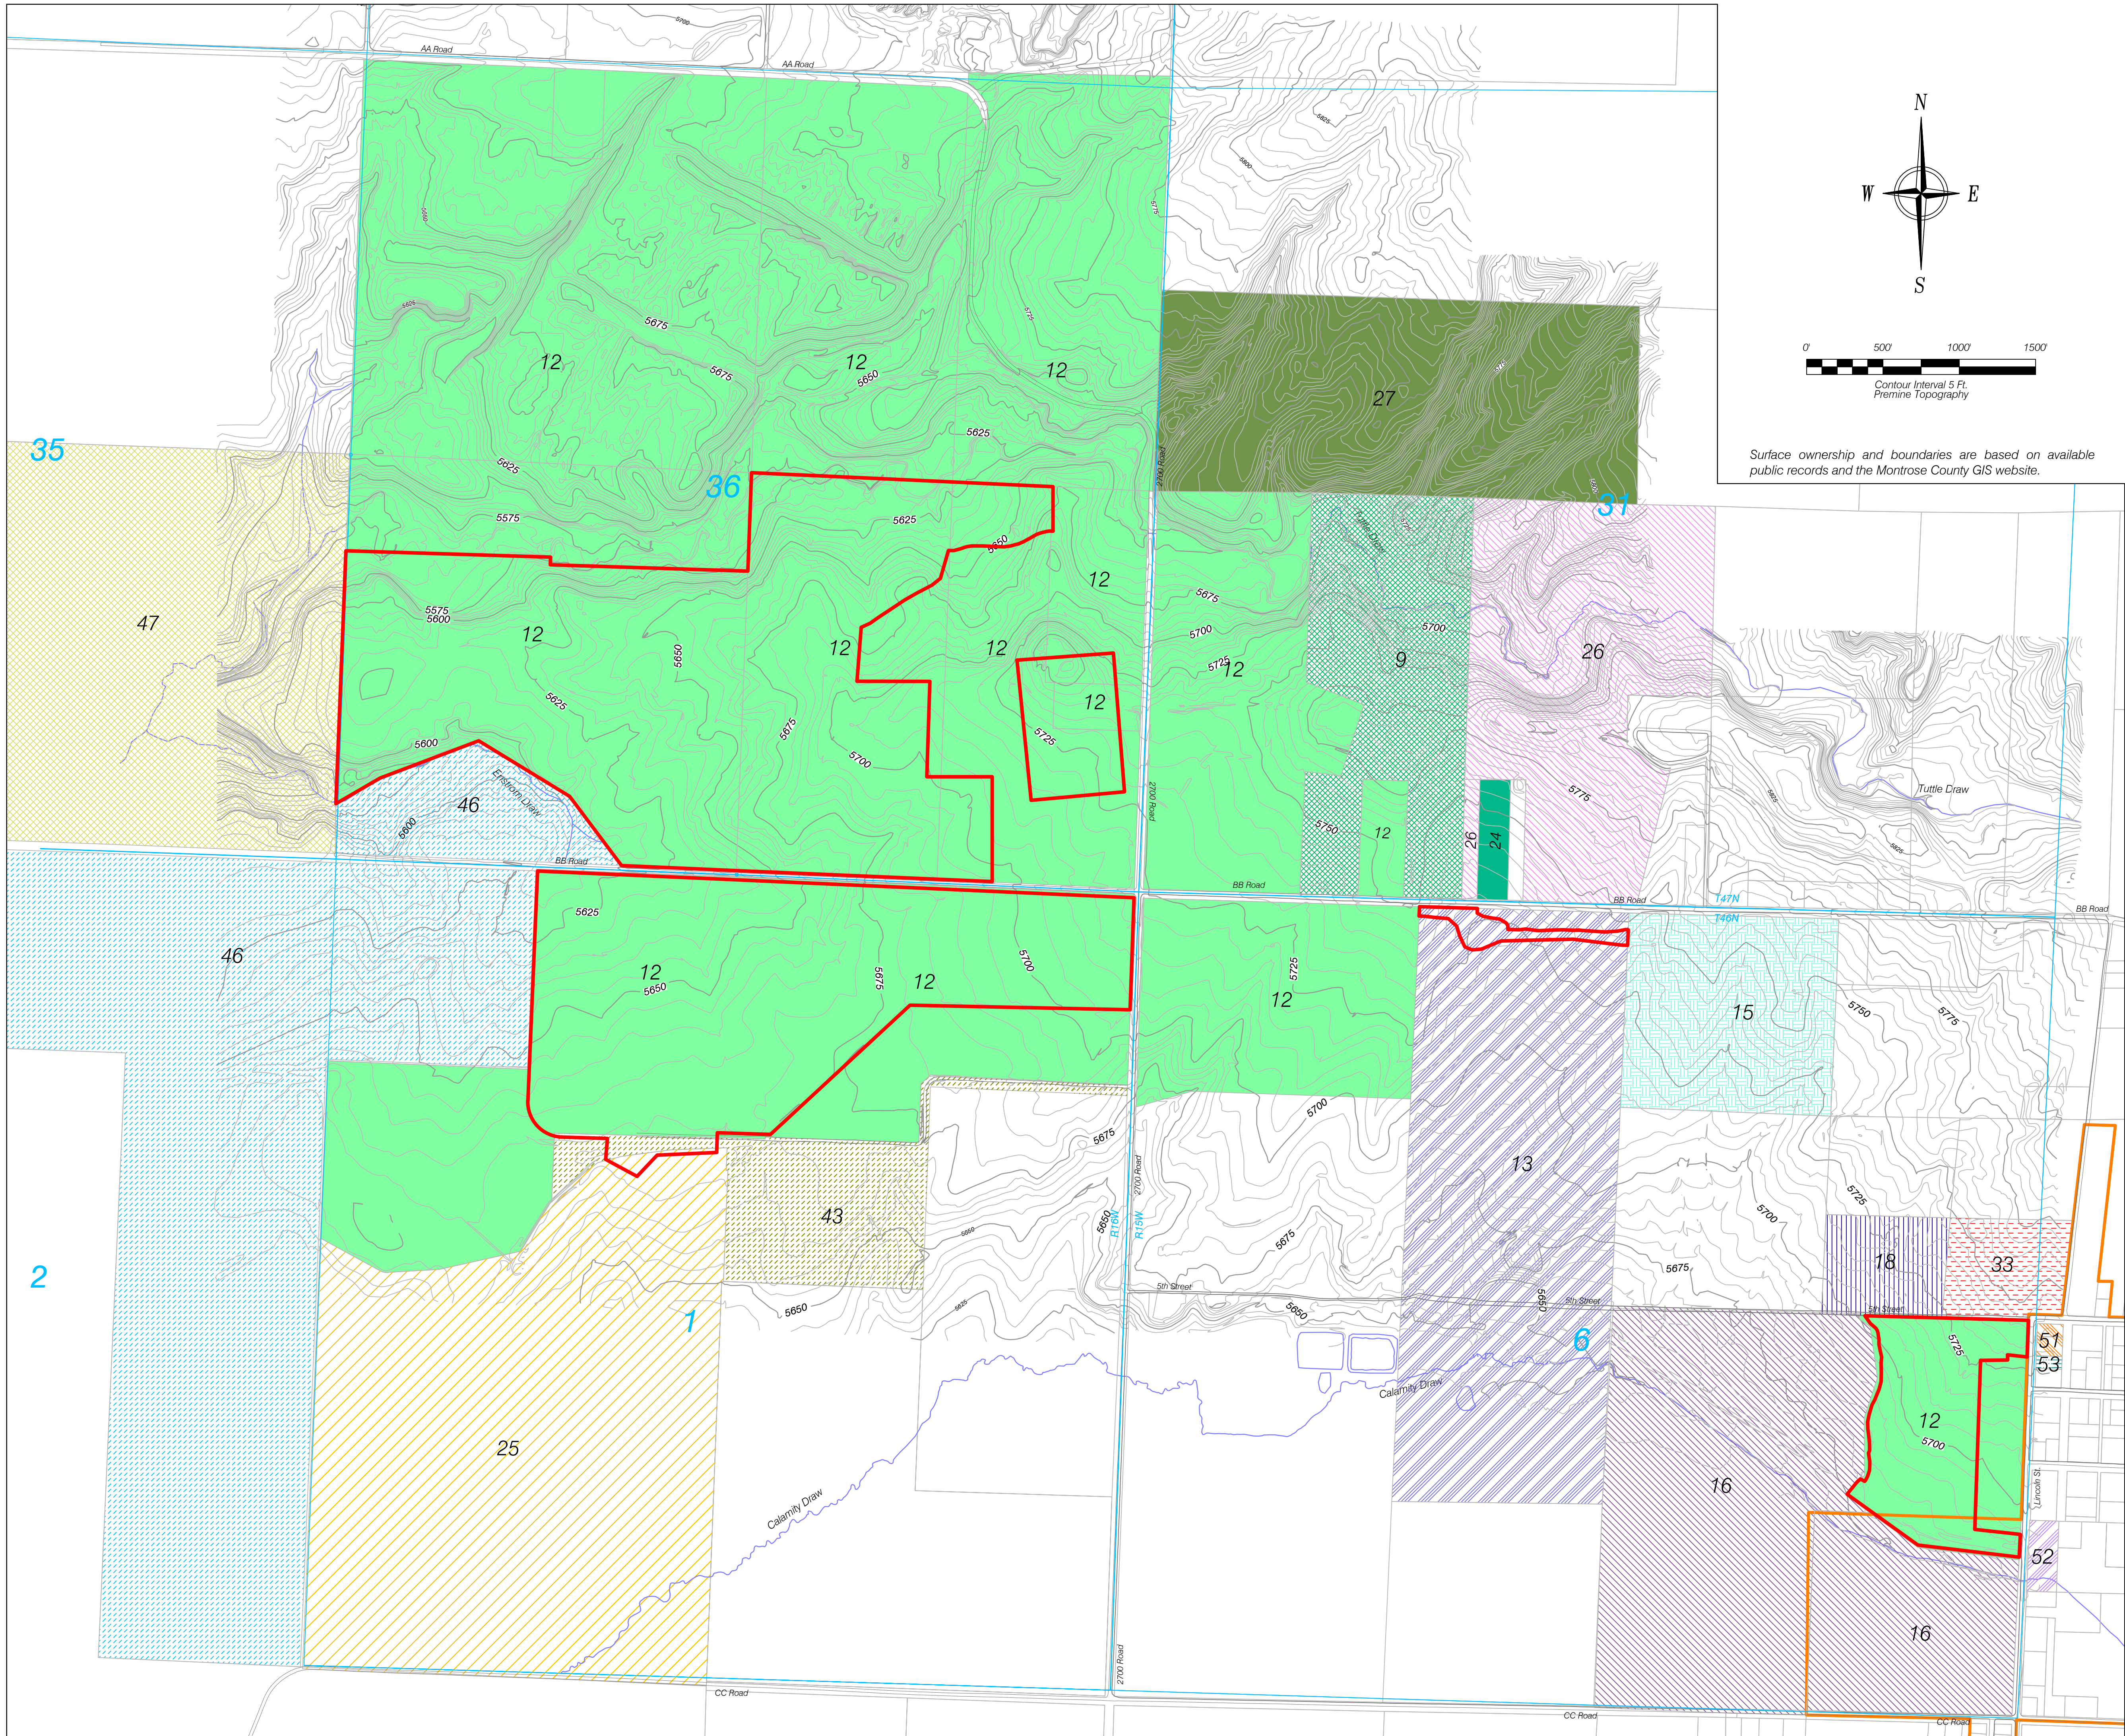

Surface ownership and boundaries are based on available public records and the Montrose County GIS website.

Legend

- Permit Boundary
- Nucla City Limit
- Roads
- Streams
- Township & Range
- Mildred E. Campbell Trust
- Nancy Lee Enstrom Life Estate
- Lester F. Goforth
- GW46 Irrevocable Trust
- George V. Kirkwood III Trust
- Greg Massinni
- Michael & Joann Moore
- James Dirk Richards
- Timothy & Anna Higgs
- Melvin & Leaann Staats
- Elk Ridge Mining & Reclamation, LLC
- Marla Fritzlen
- Wilson Family Living Trust
- Raymond & Nora Davis
- Patricia Morgan
- Robert Blohm
- Slash M, LLC

ENGINEERS CERTIFICATION
I, Trevor B. Ragsdale, hereby certify that this map has been reviewed by me and is true and correct to the best of my knowledge and information, relying on information supplied by experts employed by Elk Ridge Mining and Reclamation, LLC or qualified consultants working for Elk Ridge Mining and Reclamation, LLC, and that I am a Professional Engineer licensed in Colorado as required by the provisions of C.R.S. 12-25-101 through C.R.S. 12-25-119. IN WITNESS WHEREOF, I have hereunder set my hand and affixed my seal.



Surface Ownership and Leases



New Horizon Mine
Permit No. C-1981-008
P.O. Box 628, Nucla, CO 81424

SCALE: 1" = 500'
ORIGINAL DATE: 6/19/2015
DWG. BY: ESI/TCP/TSJT/JSS
APPROVED BY: FKF

DWG NO.

Map 2.03.4-1

NO.	REVISION	DATE	BY	CHK
TR-98	Revise permit boundary, removed landowners Revised Property Ownership Staats/ERM	3/13/20	Tony	FF
TR-102	Revised permit boundary	2/22/21	Tony	FF
TR-105	Revised permit boundary	5/19/22	Tony	TR
RN-08	Updated #15, #27, #47, #51 and Added #53	11/21/22	Tony	TR
TR-108	Revised Permit Boundary	1/24/24	Tony	TR