

EXHIBIT C, PRE-MINE AND MINE PLAN MAP
FOR THE
McCUMBER HILL PIT- A SAND, GRAVEL AND ROCK OPERATION


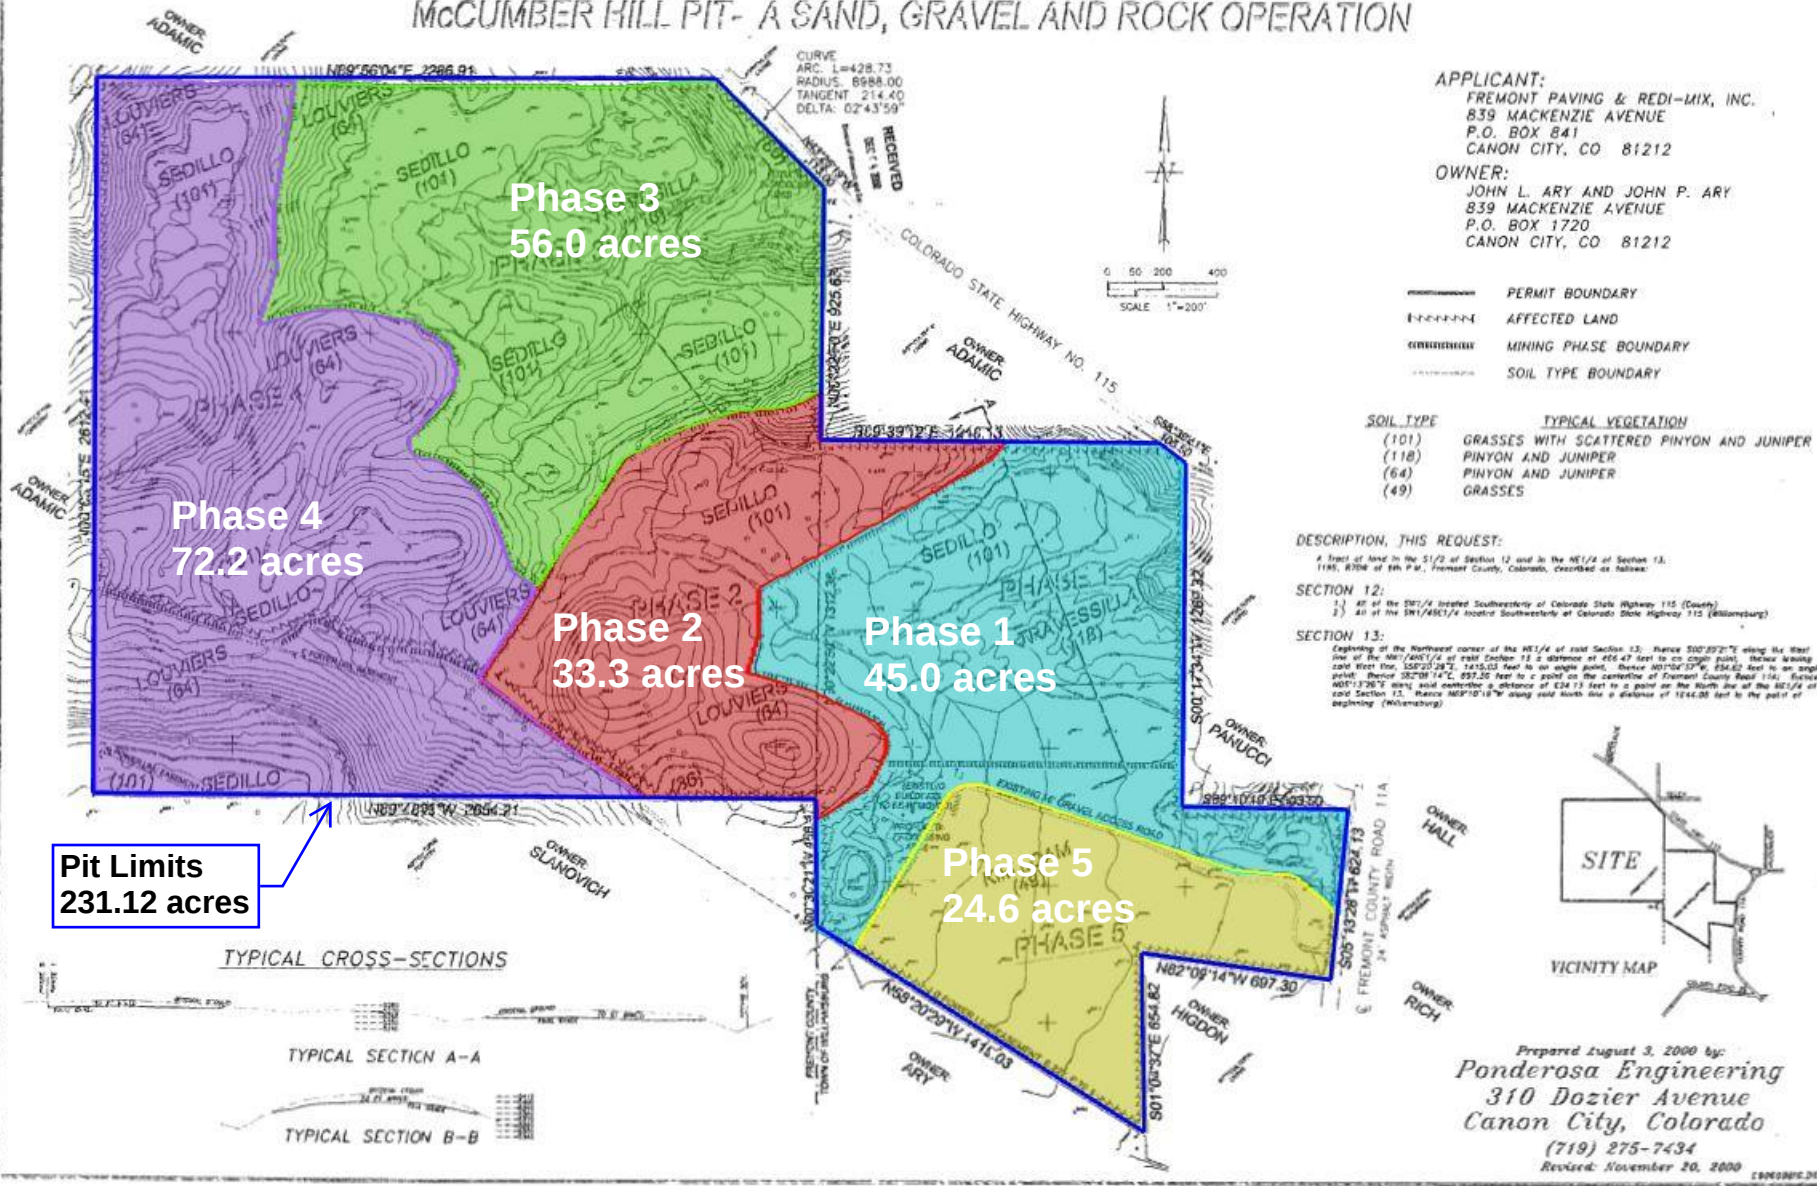


EXHIBIT F, RECLAMATION PLAN MAP FOR THE McCUMBER HILL PIT- A SAND, GRAVEL AND ROCK OPERATION



APPLICANT:
FREMONT PAVING & RED-MIX, INC.
839 MACKENZIE AVENUE
P.O. BOX 841
CANON CITY, CO 81212

OWNER:
JOHN L. ARY AND JOHN P. ARY
839 MACKENZIE AVENUE
P.O. BOX 1720
CANON CITY, CO 81212

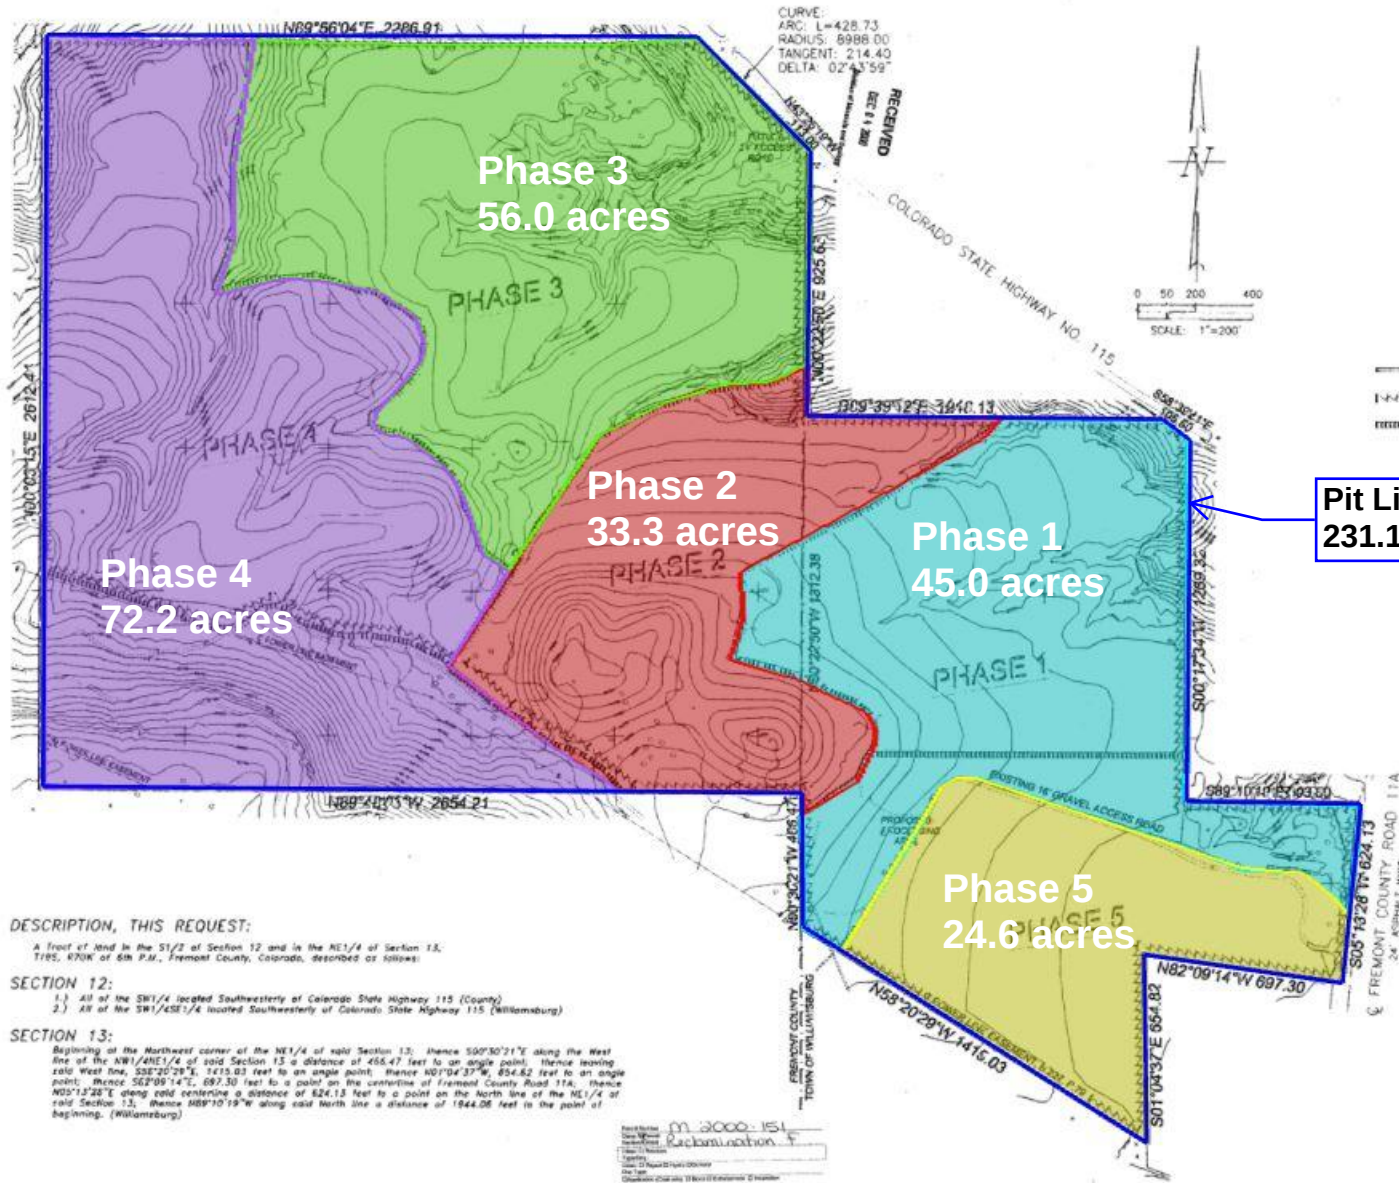

Prepared November 10, 2000 by:
Ponderosa Engineering
310 Dozier Avenue
Canon City, Colorado
(719) 275-7434

Revised: November 20, 2000

99060REC.BFG