


6.0 RULE 6.4.6: EXHIBIT F—RECLAMATION PLAN MAP

The reclamation include:

- **Figure 6-1: Process Facility Reclamation Plan Map**
- **Figure 6-2: ECS Reclamation Plan & Cross Section**

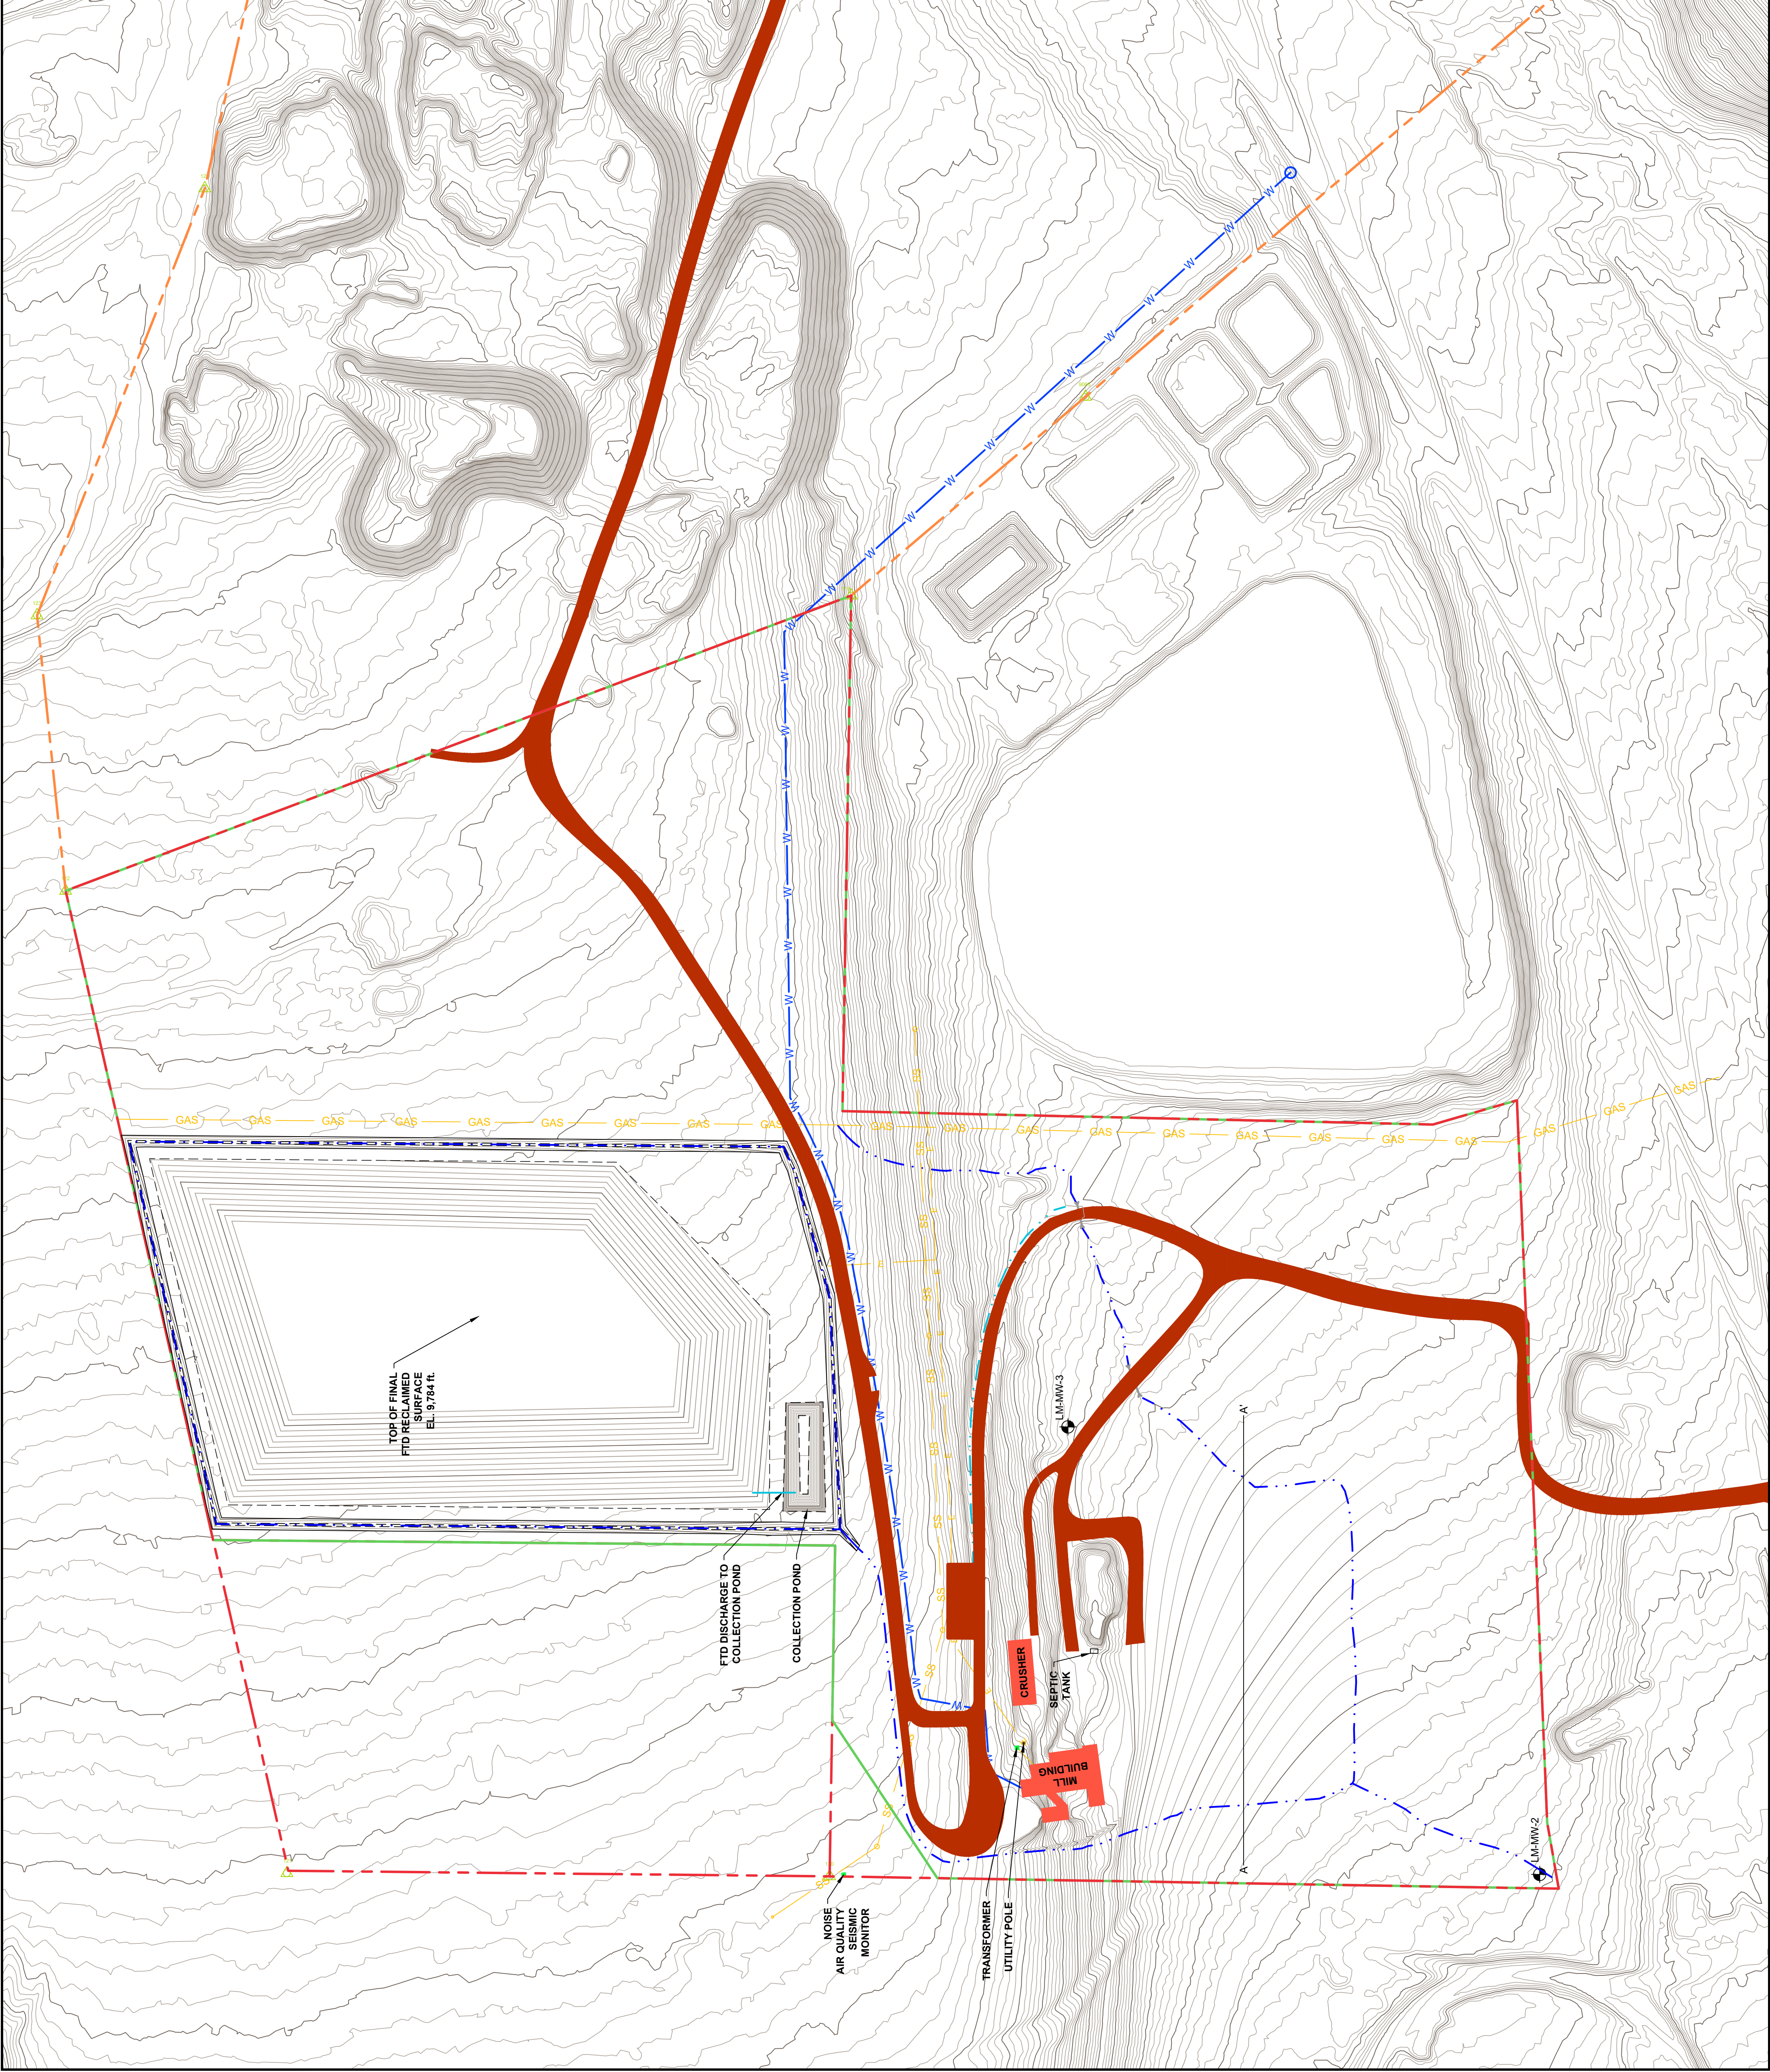

LEGEND

- PERMIT BOUNDARY
- AVS BOUNDARY
- AFFECTED AREA BOUNDARY
- SURFACE WATER DRAINAGE DITCH
- WATERSHED SUBCATCHMENT BOUNDARY
- RECLAIMED TOPOGRAPHIC CONTOURS (1-FT INTERVAL)
- WATER LINE
- XCEL POWER LINE
- XCEL GAS LINE
- LEADVILLE SANITATION SEWER LINE

ECS RECLAMATION PROFILE




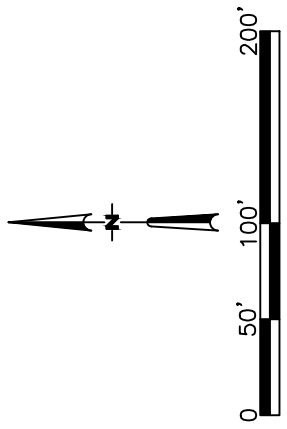


FIGURE 6-1	
PROCESS FACILITY RECLAMATION PLAN AND ECS CROSS SECTION	
COK MILLING	
LAKE COUNTY, COLORADO	
STATE: UTAH	PROJECT: LEADVILLE MILL FTD
PROJECT NO: 12/2023	DATE COMPLETED: 12/2023
DESIGNED BY: AEC	APPROVED BY:
DRAWN BY: WAC/WBT	DWG NAME: ETD SECTIONS AND DETAILS
REVIEWED BY: []	REVISION: 1
ISSUED FOR CLIENT REVIEW	DATE:
AEC AMERICAN ENVIRONMENTAL CONSULTING, LLC.	

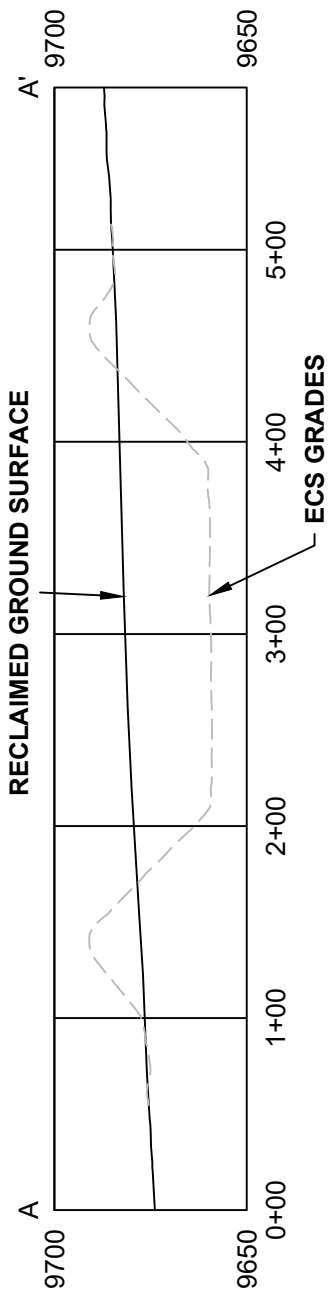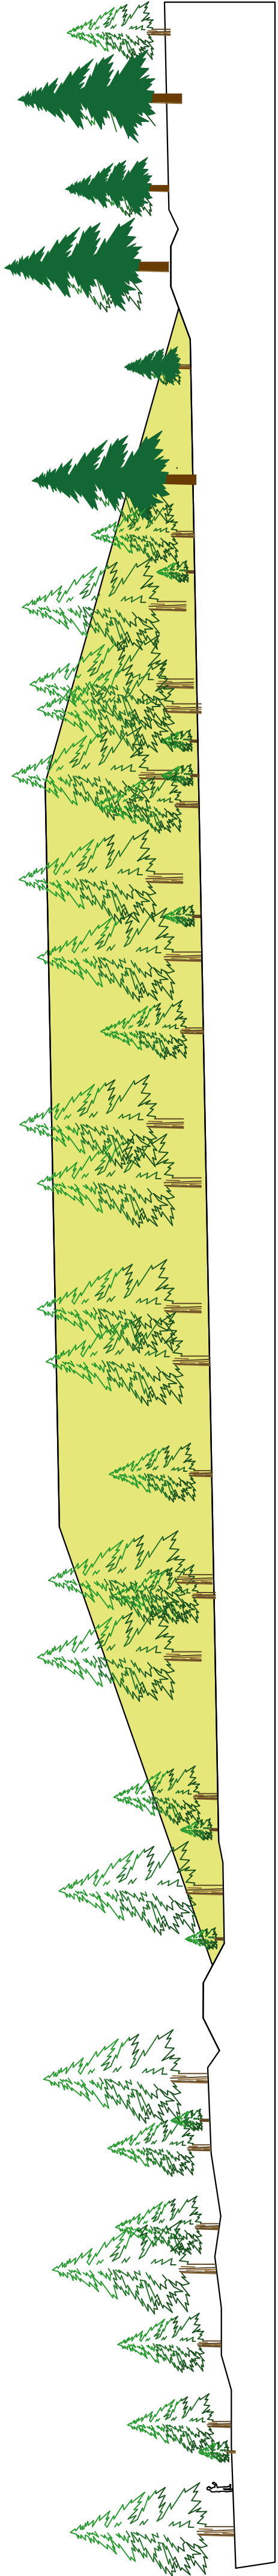


SCHEMATIC SECTION THROUGH FINAL FTD CONFIGURATION WITH TREE CANOPY TO SCALE

DETAIL
SCALE: N.T.S. 10 3.4 6

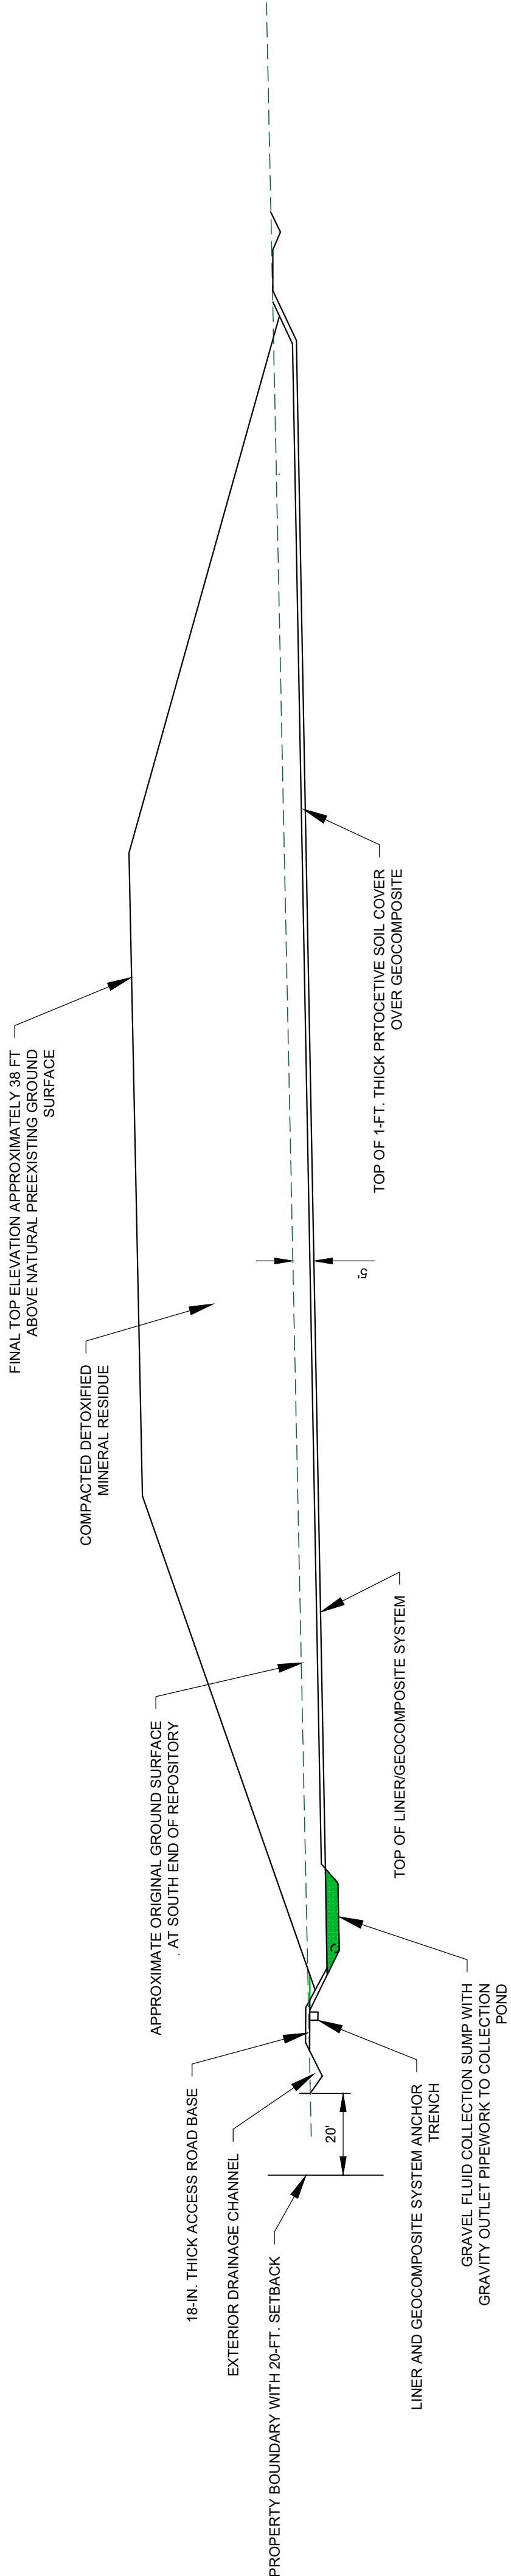


SCHEMATIC SECTION LOOKING NORTH THROUGH FTD SHOWING TYPICAL GEOMETRY AND FEATURES

DETAIL
SCALE: N.T.S. 11 3.4 6

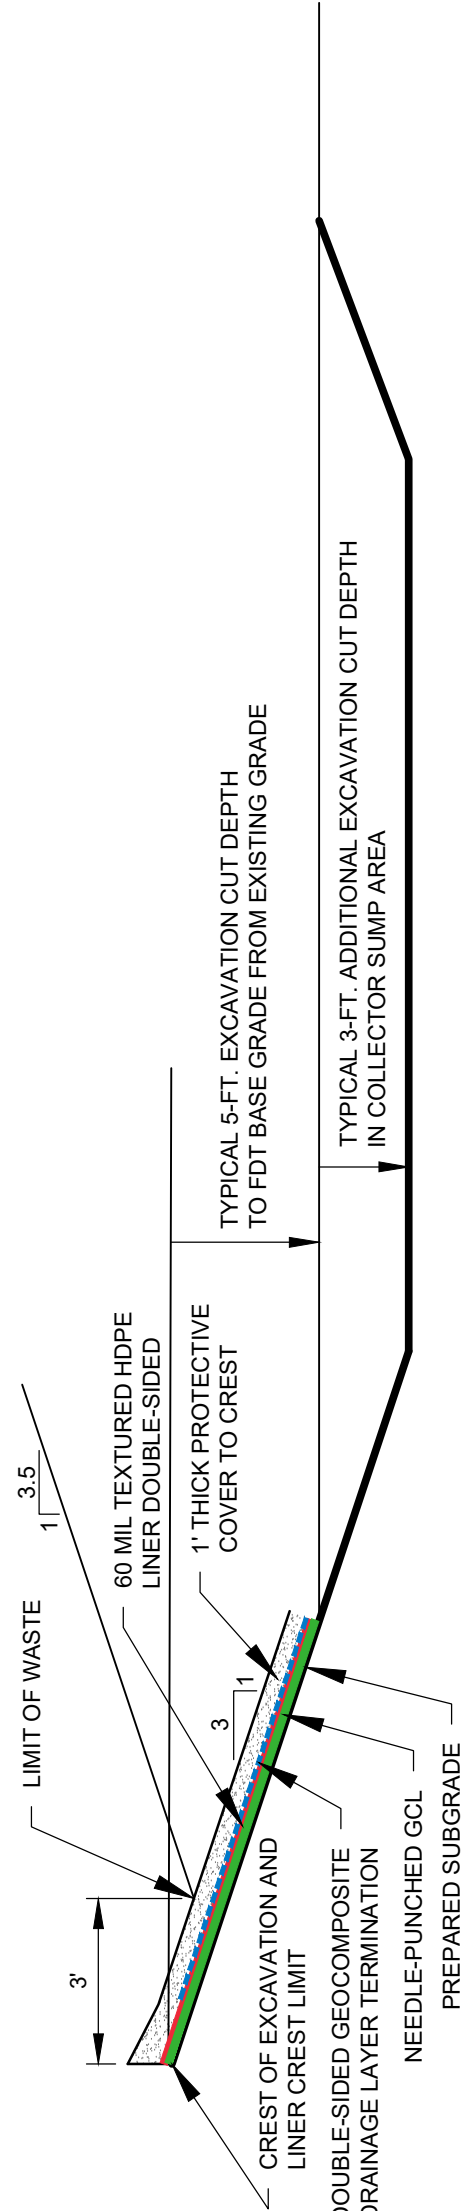


TYPICAL SECTION THROUGH COLLECTOR SUMP SHOWING EXCAVATION PROFILE OF BASE OF FTD

DETAIL
SCALE: N.T.S. 12 3.4 6

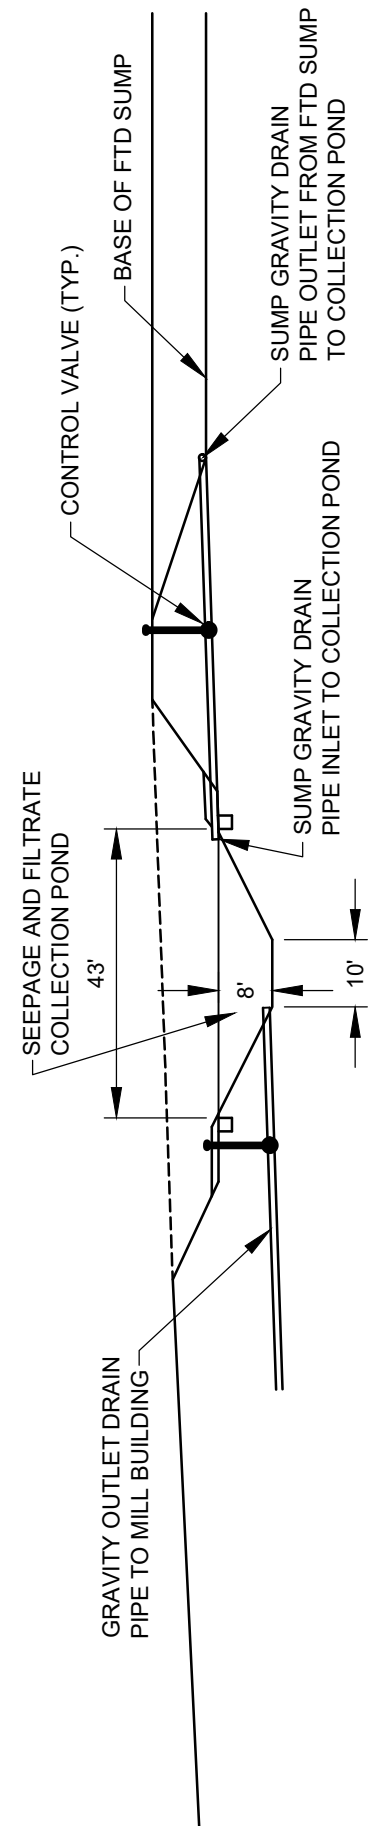

SCHEMATIC SECTION THROUGH FTD COLLECTOR SUMP AND SEEPAGE AND FILTRATE COLLECTOR POND

DETAIL
SCALE: N.T.S. 13 3.4 6

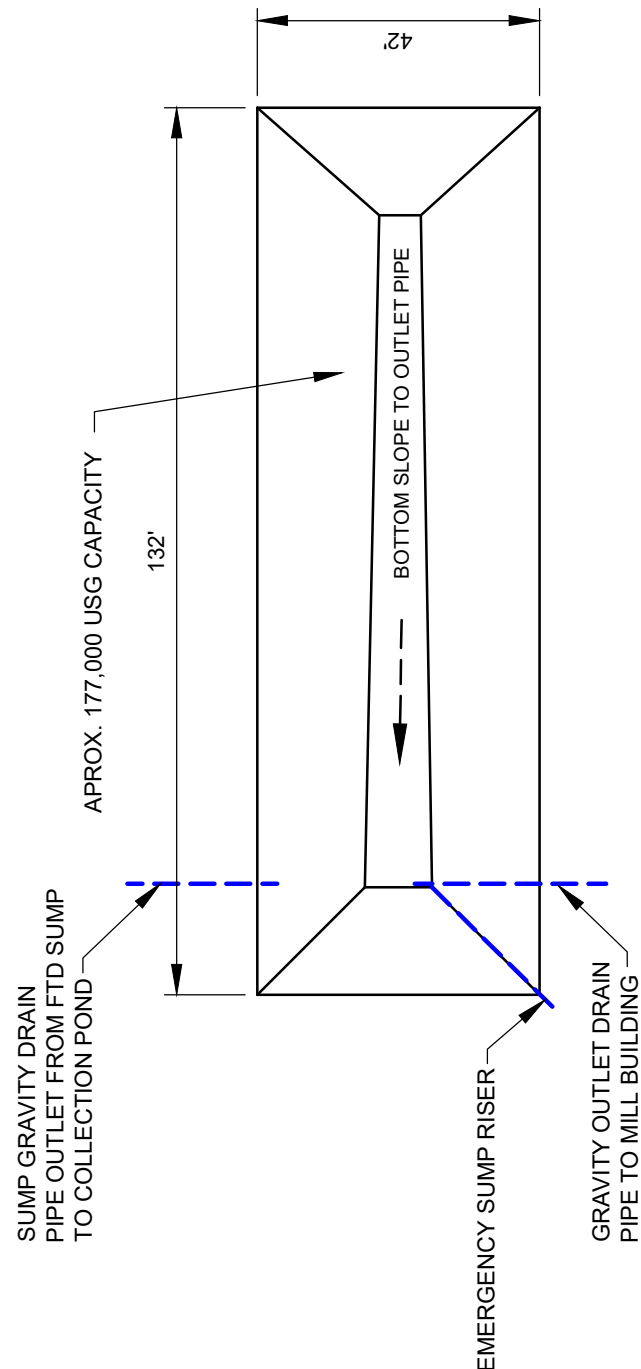

SCHEMATIC PLAN VIEW OF DOUBLE-LINED SEEPAGE AND FILTRATE COLLECTION POND

DETAIL
SCALE: N.T.S. 14 3.4 6

FIGURE 6-2 FTD AND SEEPAGE COLLECTION POND SECTIONS AND DETAILS COK MILLING LAKE COUNTY, COLORADO	
STATE: ILLINOIS	DATE COMPLETED: 12/2023
PROJECT: LEANVILLE MILL FTD	APPROVED BY: AEC
DESIGNED BY: AEC	DWG NAME: FTD SECTIONS AND DETAILS
DRAWN BY: WAC/MBT	REVIEWED BY: [DATE]
ISSUED FOR CLIENT REVIEW	ISSUED FOR CLIENT REVIEW
AEC AMERICAN ENVIRONMENTAL CONSULTING, LLC.	