

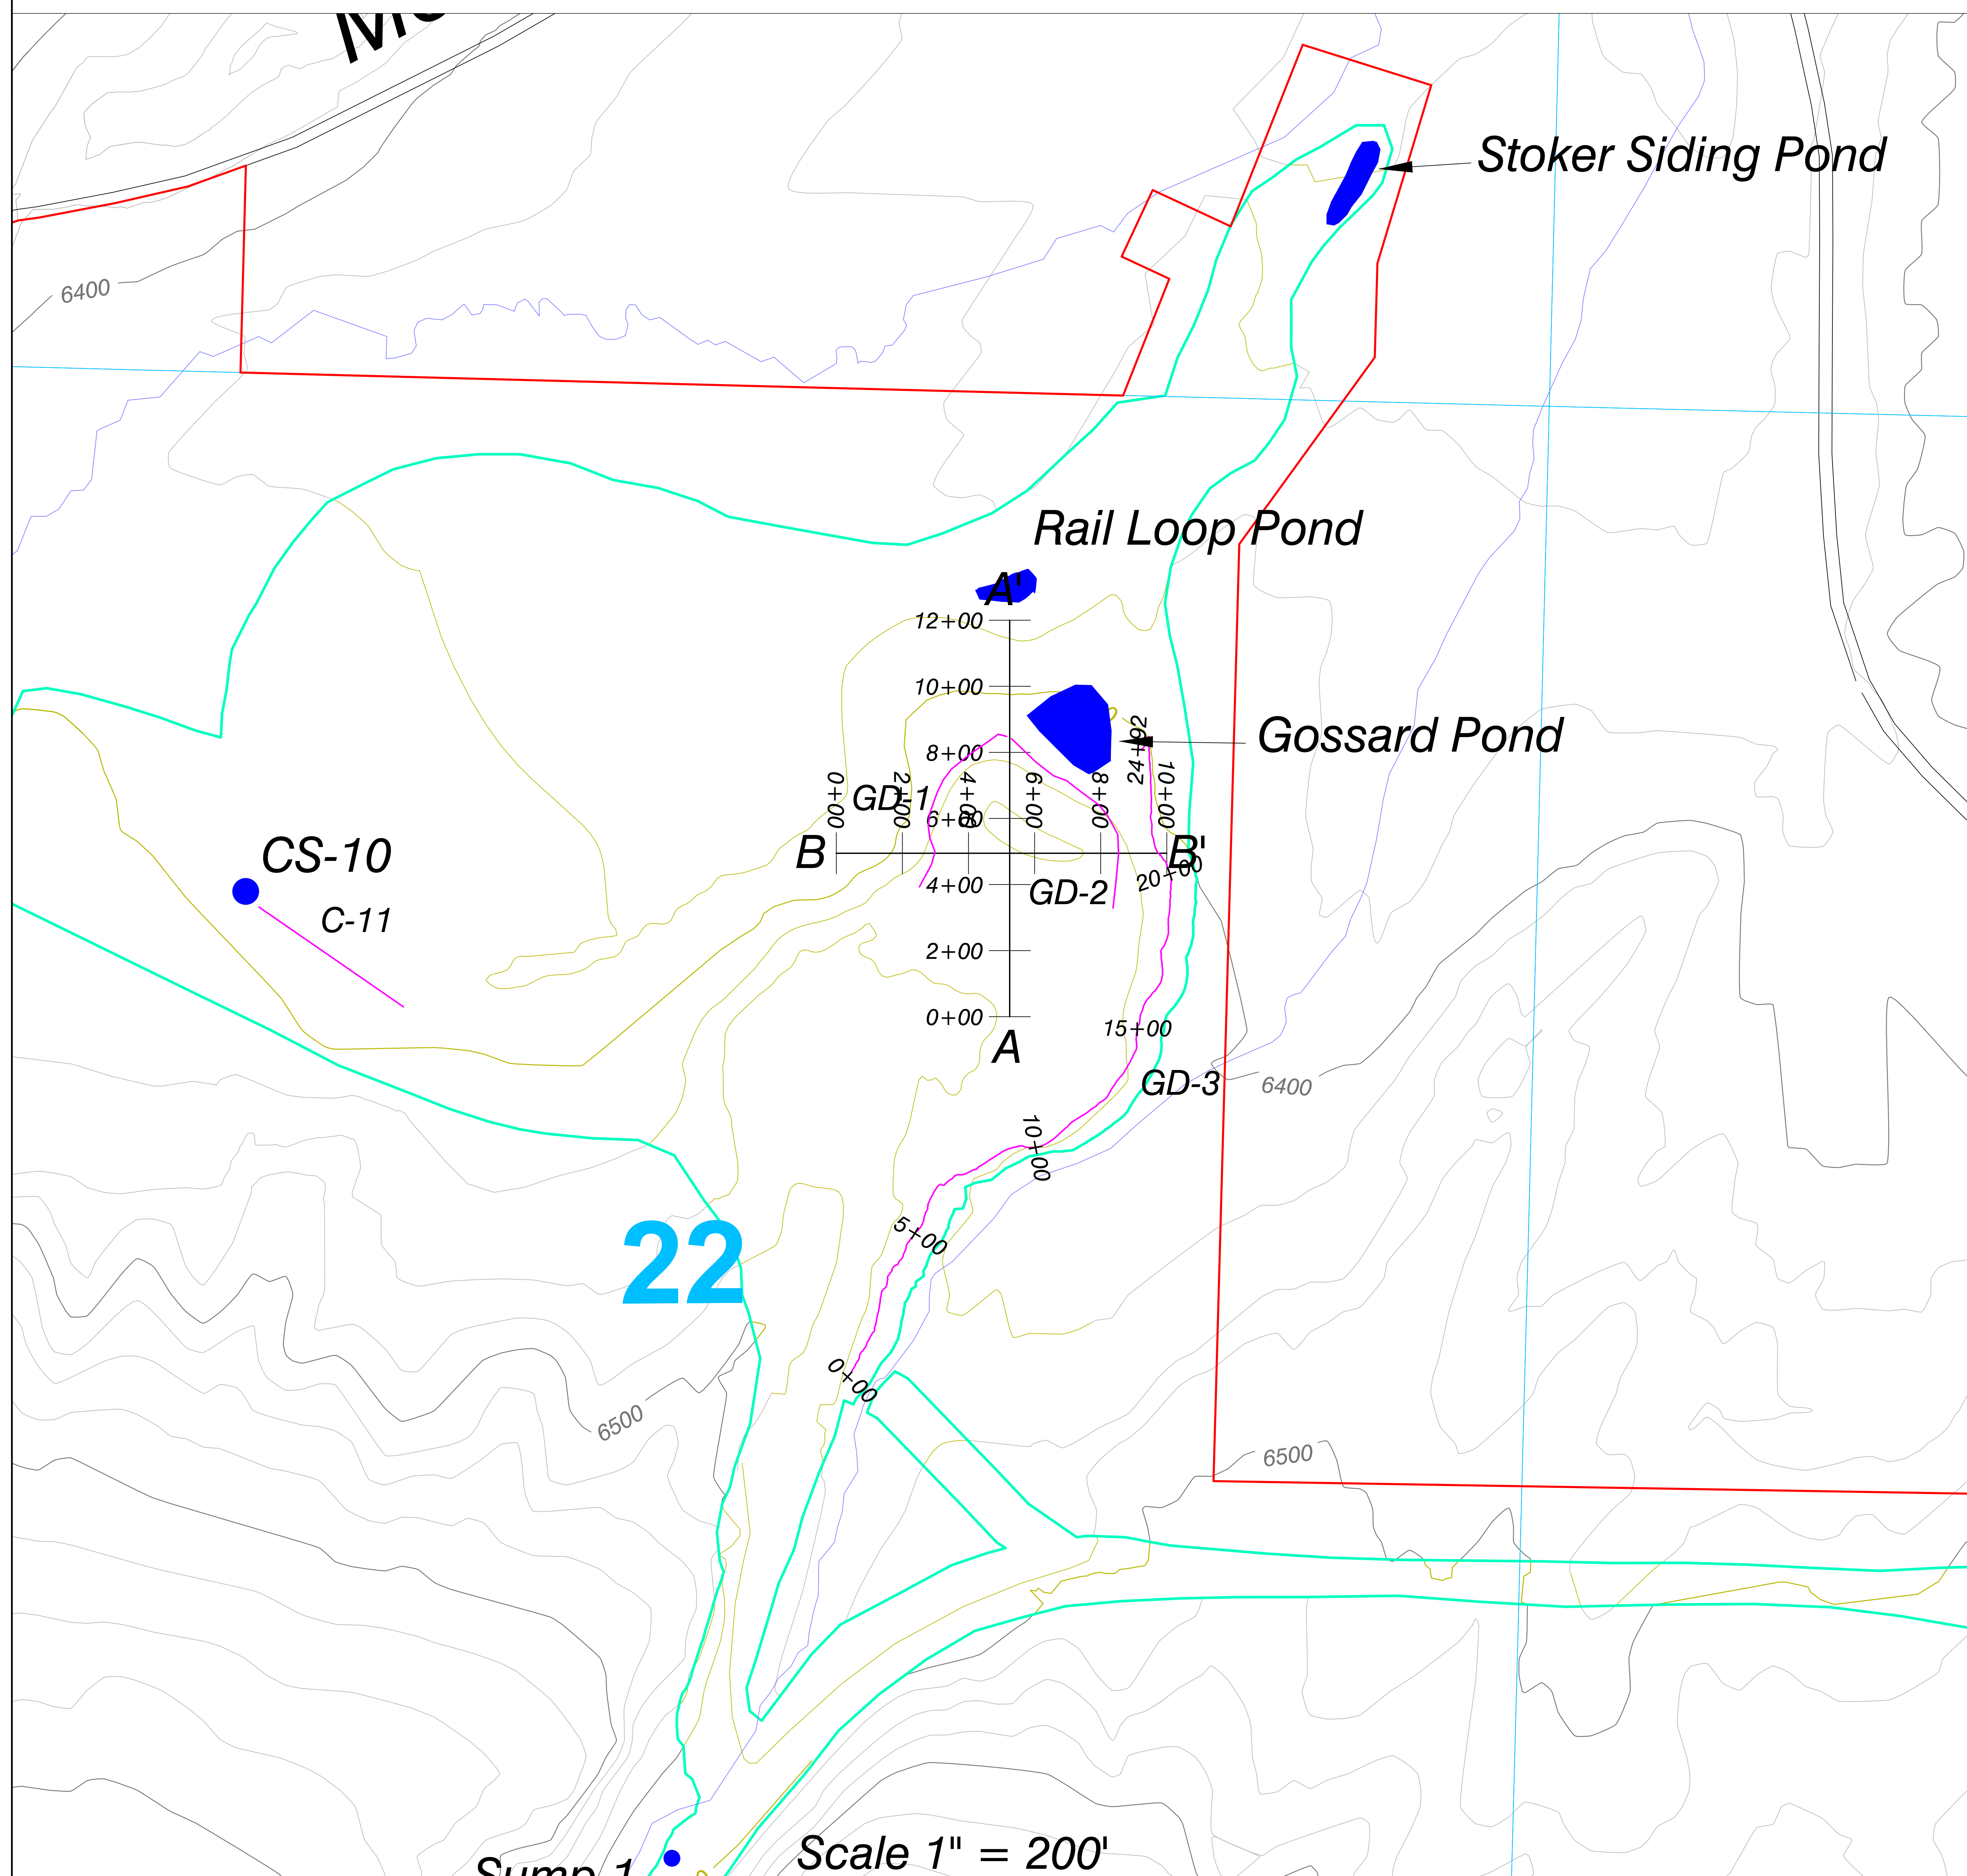
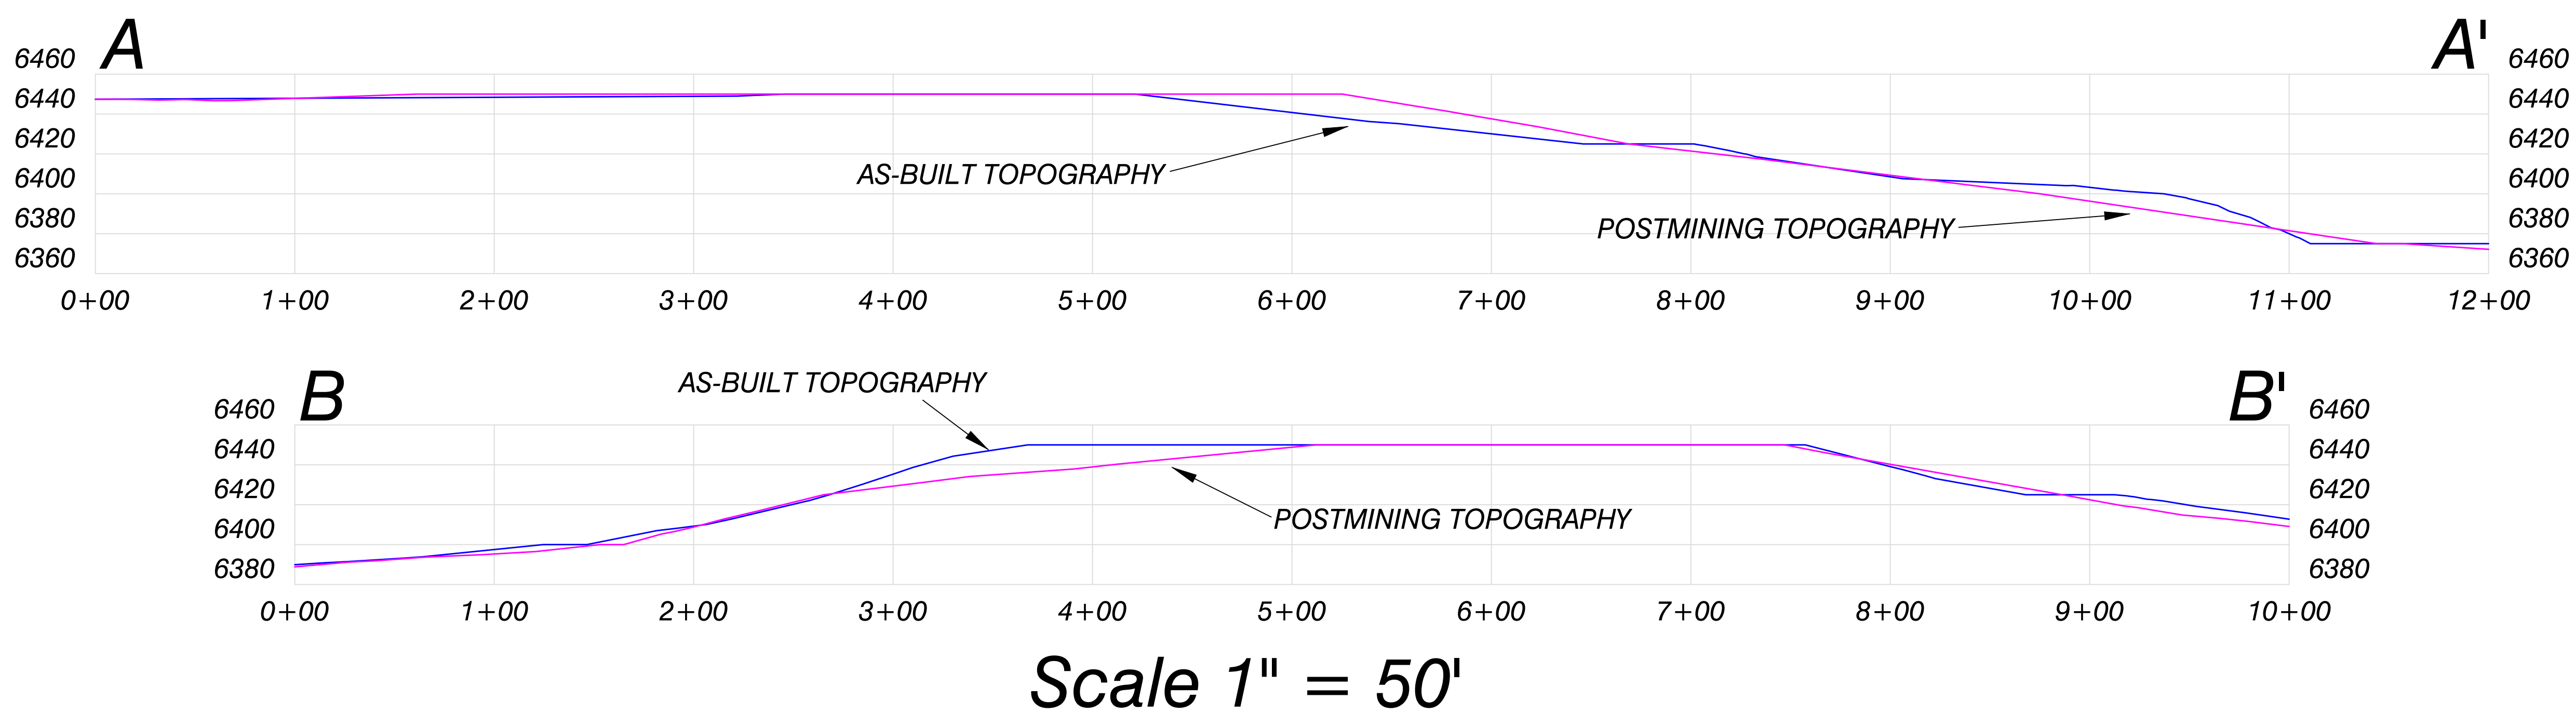


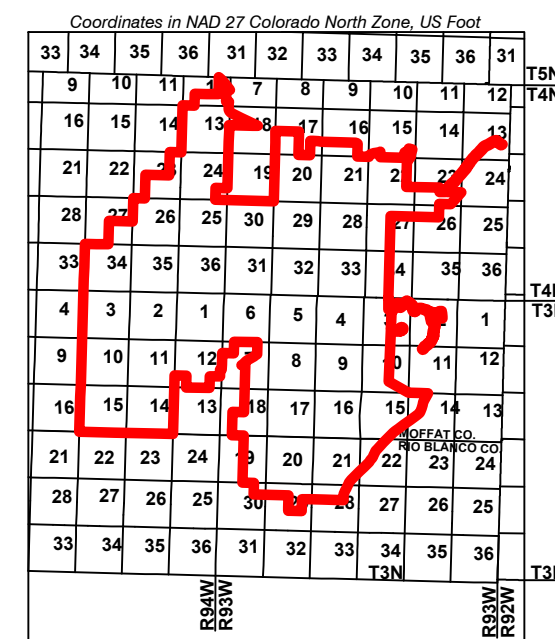

LEGEND

	PERMIT BOUNDARY
	COUNTY ROAD
	STREAMS
	DISTURBANCE BOUNDARY
	TEMPORARY CHANNEL
	CROSS SECTION LINES
	SEDIMENT PONDS OR SEDIMENT SUMP

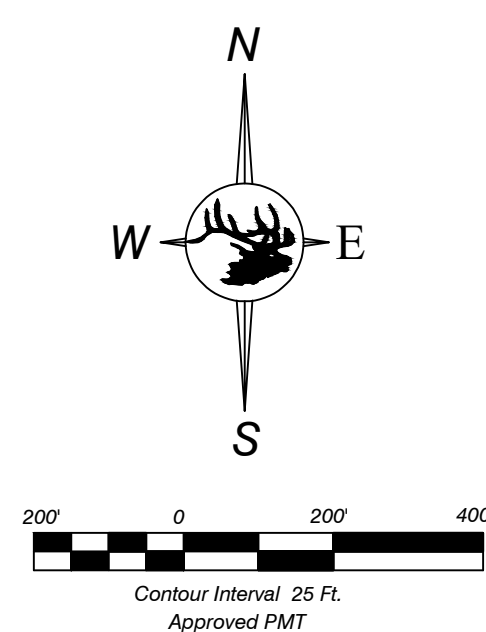

ENGINEERS CERTIFICATION
I, LEE E. SAMPSON, hereby certify that this map has been reviewed by me and is true and correct to the best of my knowledge and information, relying on information supplied by experts employed by Colowyo Coal Company or qualified consultants working for Colowyo Coal Company, and that I am a Professional Engineer licensed in Colorado as required by the provisions of C.R.S. 12-25-101 through C.R.S. 12-25-119. IN WITNESS WHEREOF, I have hereunder set my hand and affixed my seal.



POSTMINING TOPOGRAPHY



SCALE: As Shown
DATE: 9/23/19
DRWG. BY: Tony
APPROVED BY: BWC

DRWG NO.

MAP 19A

--	--	--	--	--

No.	REVISION	DATE	BY	CHK
TR-162	Added GD-3 Temporary Channel, Update Legend & PE Updated Disturbance Boundary	2/11/24	Tony	Tony