

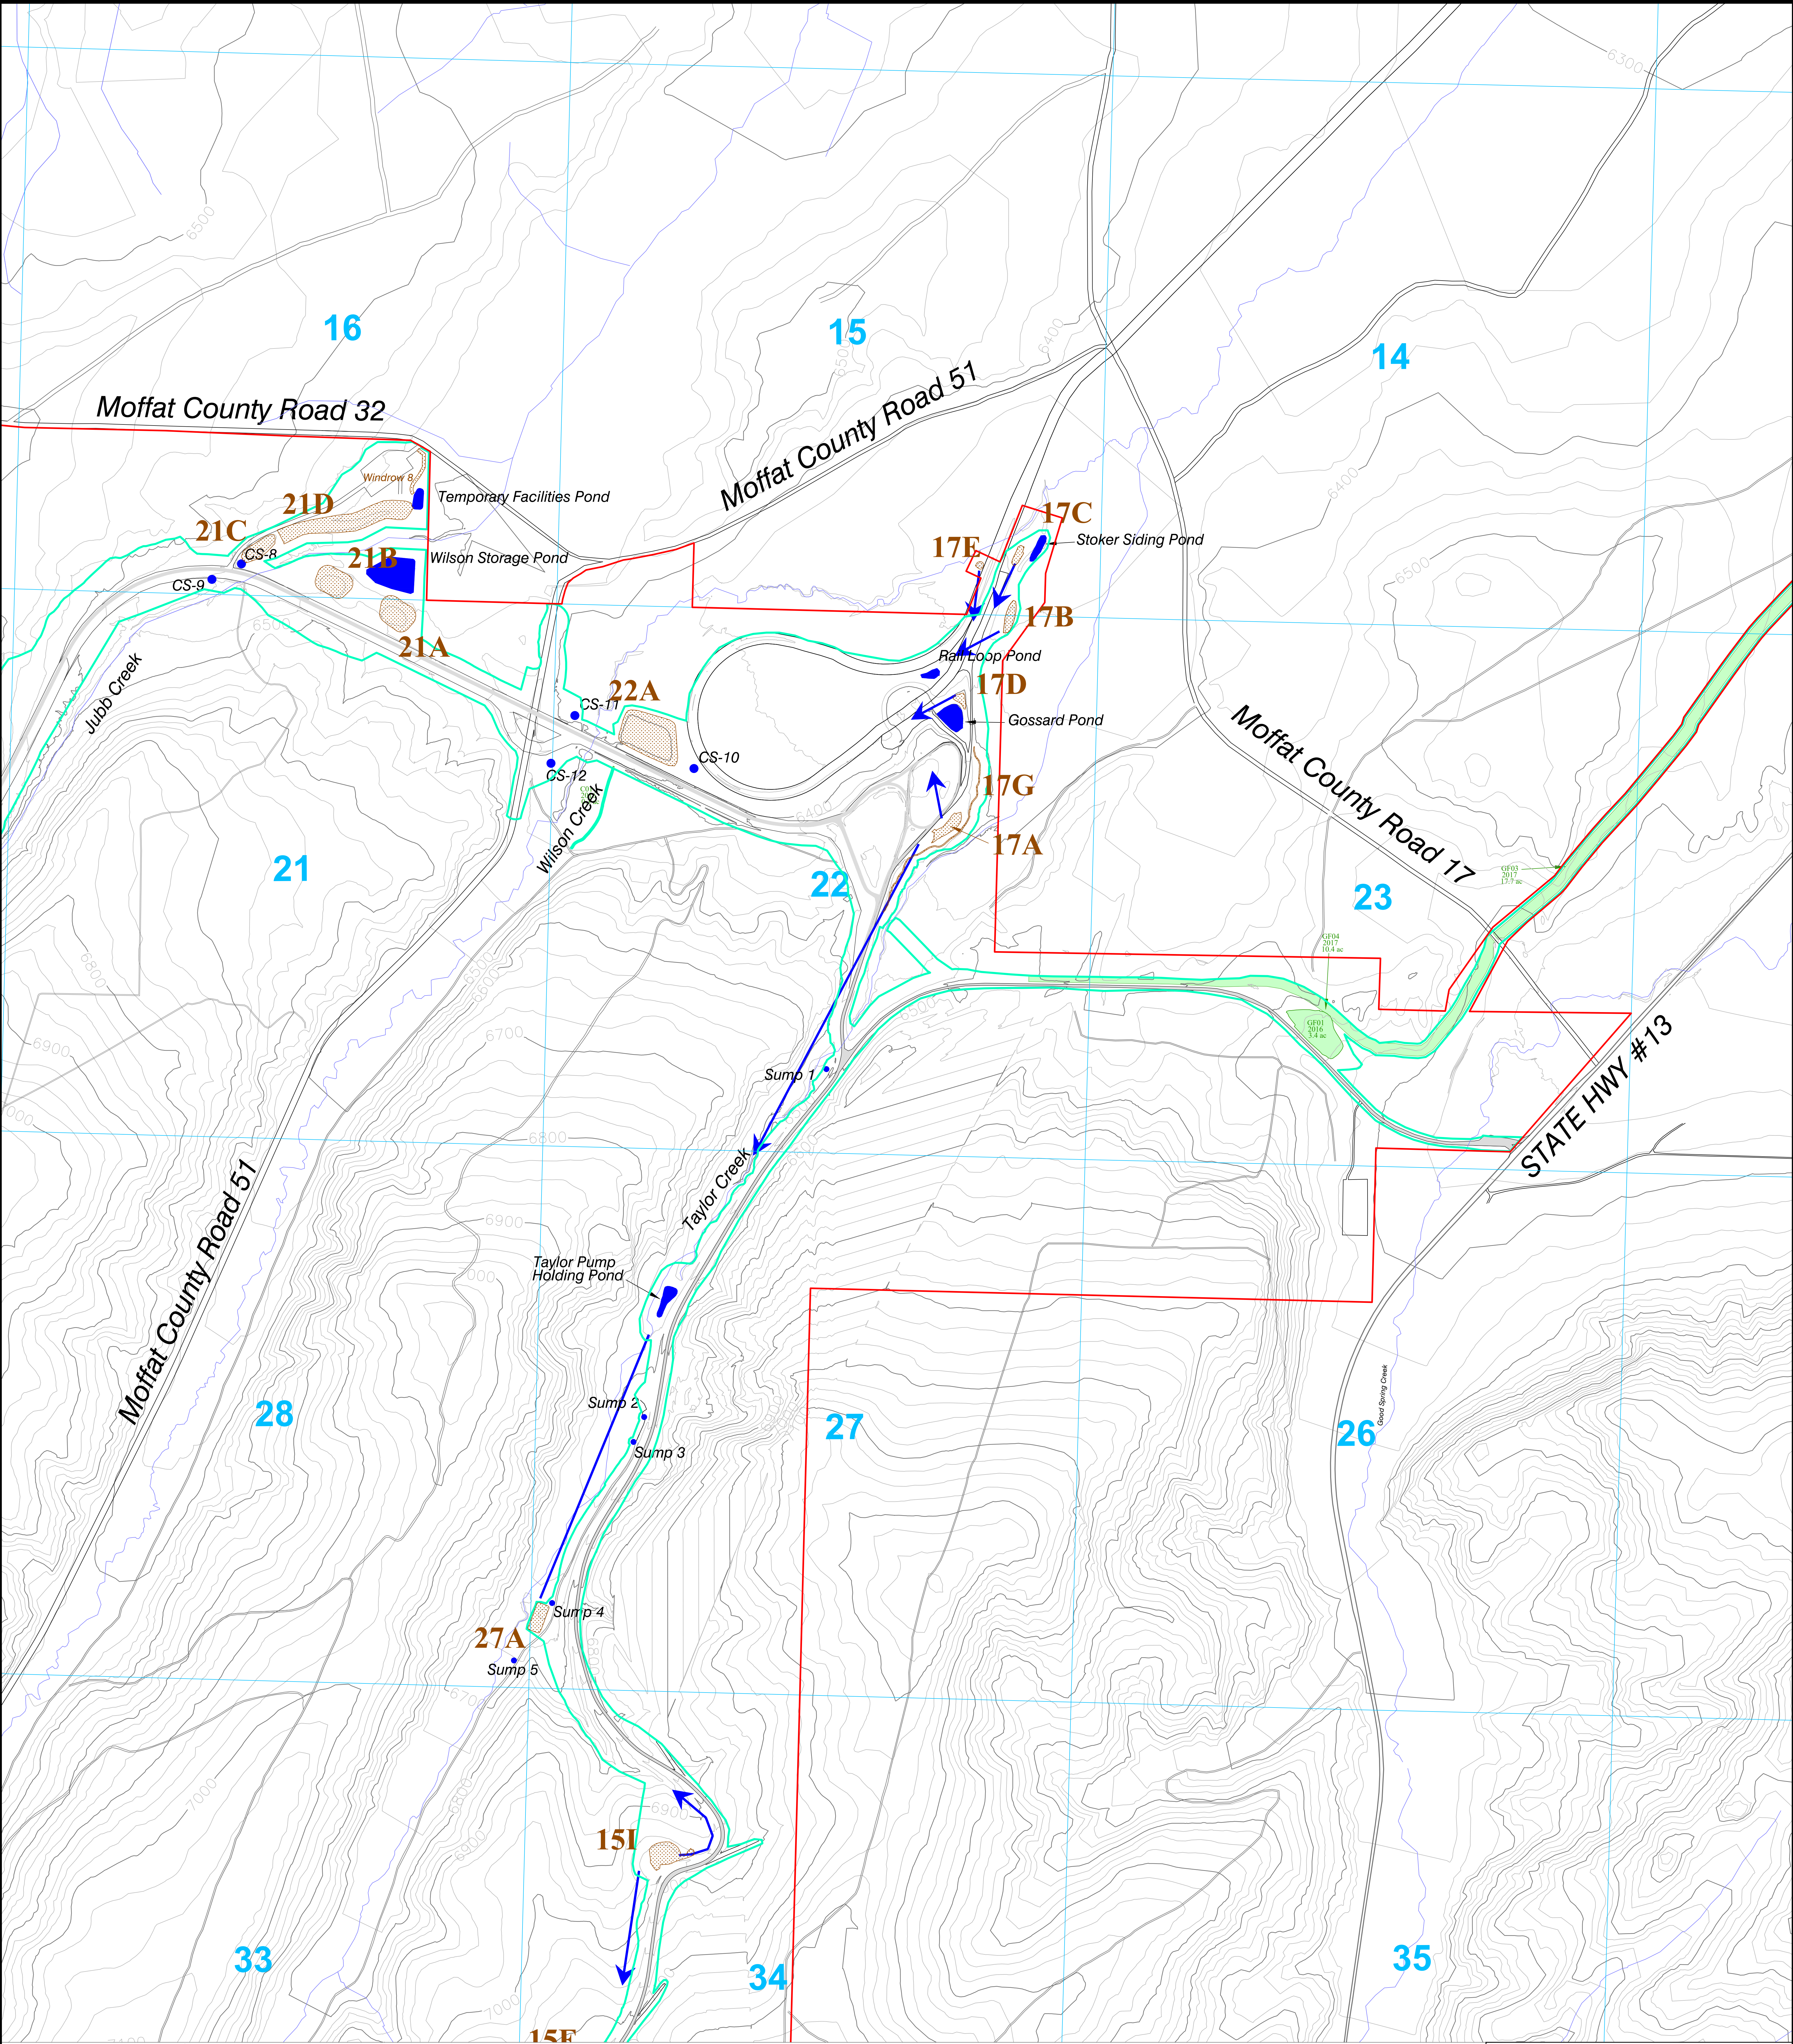


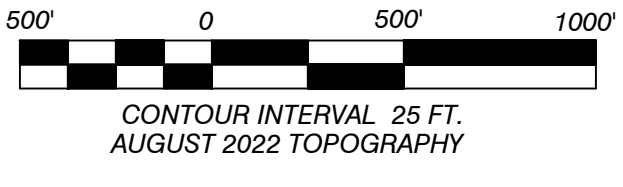

LEGEND

- PERMIT BOUNDARY
- DISTURBANCE BOUNDARY
- RECLAIMED AREAS
- EXISTING TOPSOIL STOCKPILES
- TOPSOIL REPLACEMENT FROM STOCKPILE

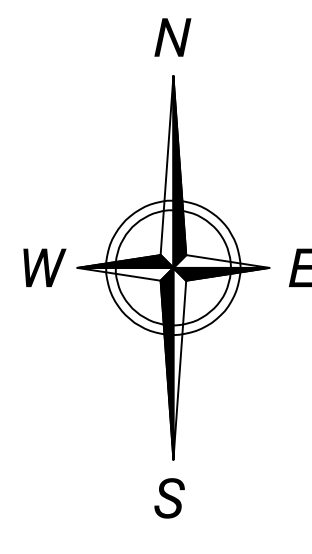

ENGINEERS CERTIFICATION
I, LEE E. SAMPSON, hereby certify that this map has been reviewed by me and is true and correct to the best of my knowledge and information, relying on information supplied by experts employed by Colowyo Coal Company or qualified consultants working for Colowyo Coal Company, and that I am a Professional Engineer licensed in Colorado as required by the provisions of C.R.S. 12-26-101 through C.R.S. 12-26-119. IN WITNESS WHEREOF, I have hereunder set my hand and affixed my seal.



TOPSOIL HANDLING
Gossard Loadout Area



SCALE: 1" = 500'
DATE: 3/13/2024
DRWG. BY: BWE
APPROVED BY: C.C.S.
DRWG. NO. MAP 28A

No.	REVISION	DATE	BY	CHK
TR 107	Revised logo, Revised Redistribution (Piles 17A & 17D)	6/3/16	TONY	JG
RN 07	Revised logo, Revised Redistribution (Piles 17A & 17D)	4/7/17	TONY	JG
RN 07	Revised Permit Boundary	4/2/18	TONY	AA
RN 07	Revised with TR-119 Edits	5/25/18	TONY	AA
TR 162	Added Topsoil Pile 17G, Updated Topography & PE	2/1/24	TONY	LES