


PLAN VIEW

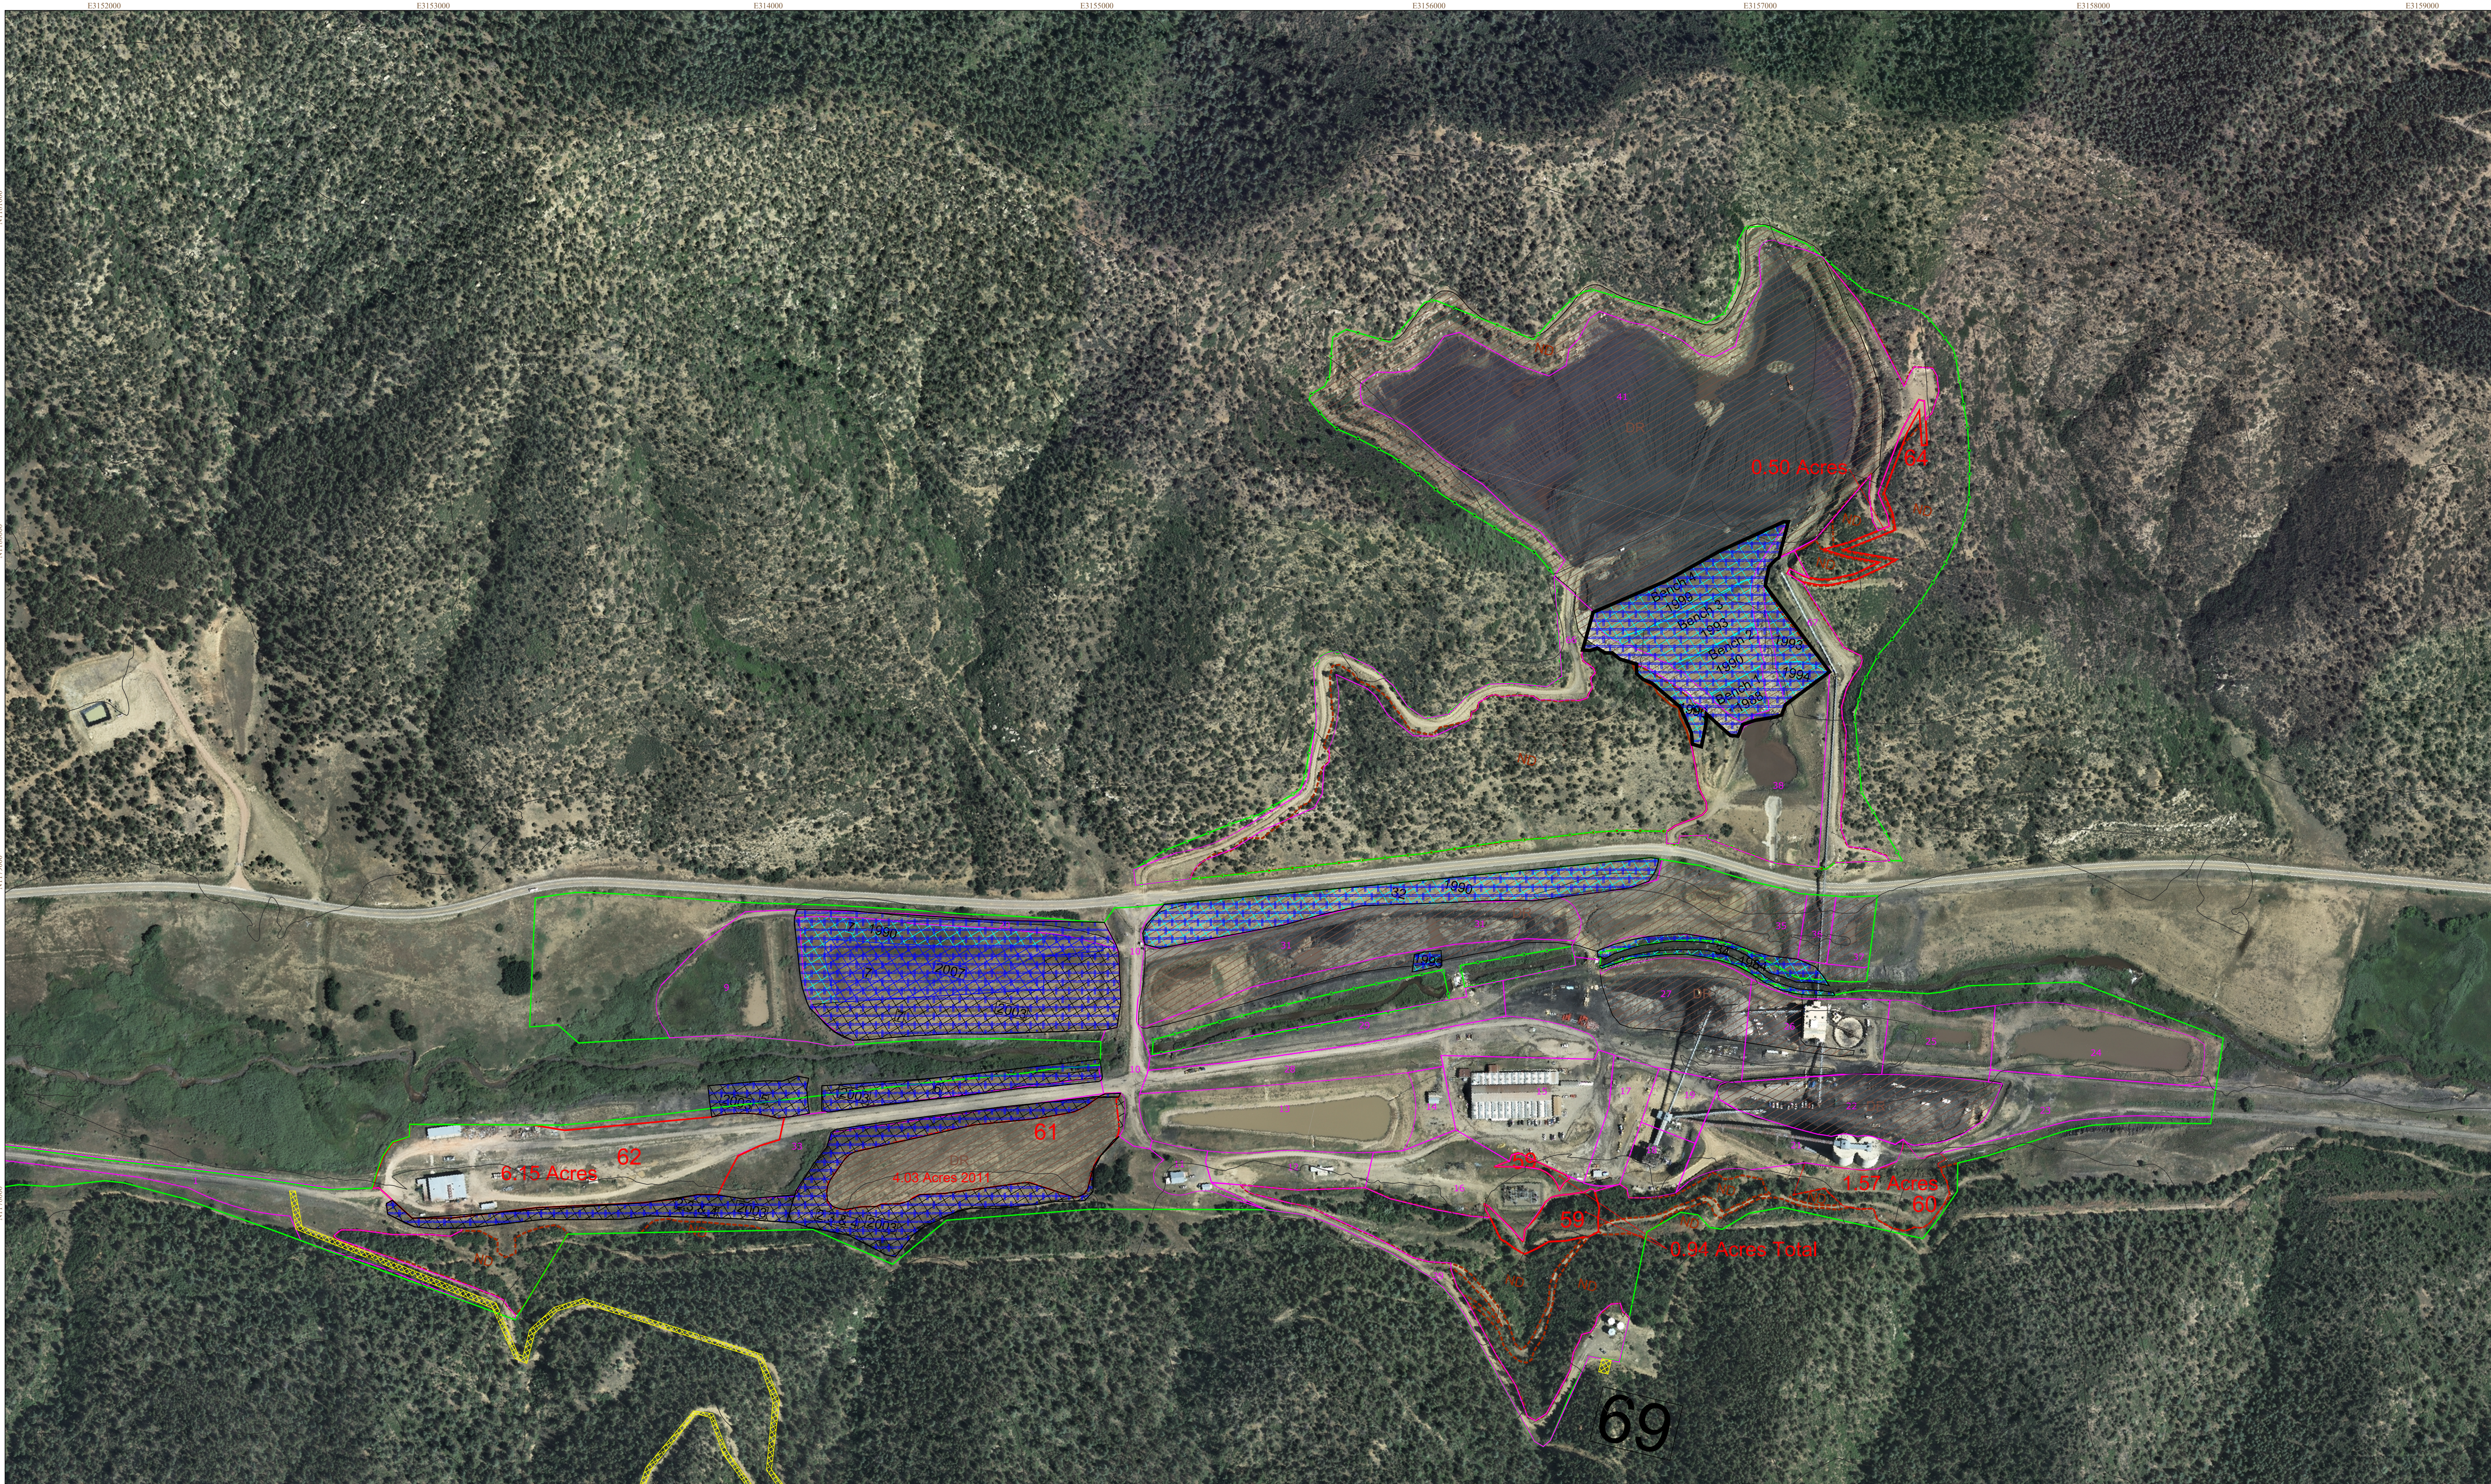

Legend

- Permit Boundary
- Approved Surface Disturbance
- Surface Contour (ft)
(contour interval: 20 ft)
- ND ----- Not Disturbed
- Map Code
- Surface Disturbance 2011
- Year Seeded**
- Pre 2003
- 2003
- 2007
- 2021
- Pre 2013
- 2007
- NOTE: All disturbed areas to be reclaimed as rangeland use.
- Backfill & Grade
- Seed & Mulch

Notes:


- Map Grid—State Plane Zone 0503 NAD83

Sedimentation Control Structures

- Ditch (with direction of flow)
- Culvert
- Berm
- Small Area Exemption
- Existing Well
- Discharge Location
- Proposed Sparge Point
- V. E. S. Point
- Rip-Rap

Surface Disturbance Facility Code

East Portal Facilities		Refuse Disposal Area	
Map Code	Description	Map Code	Description
2	Warehouse #3	40	RDA
3	Longwall Warehouses	41	Reclaimed Benches
4	SW Coal Stockpile		Active Surface
6	Equipment Storage Area		Future Disturbance
11	Coal Lab & Garage	38	Pond 6 & Containment RDA-N
12	EP Fan		
14	Oil House		
15	Industrial Bldg.		
16	Main Substation & Storage	7	DWP
17	Allen Portal		Reclaimed Benches
18	Breaker Building		
19	Coal Transfer Bldg.		Surface Disturbance 2011
21	Coal Silos		
23	Unit Train Loadout	59	Rock Dust Bin
25	Pond 6	60	Bates Portal
26	Prep Plant	61	Stock Pile Area (Redisturbed)
29	Conveyor Storage Area	62	West Facilities by Train Stop
32	Hwy Reclamation		
34	River Channel Diversion		Roads
36	RDA Conveyor	64	Roads to Cell Repeater (Redisturbed)
		66	RDA Access Road
		67	Conveyor/Road to RDA
	Coal Stockpiles		
4	Stockpile #4 (West)		
22	Clean Coal		
27	Raw Coal (Plant Feed)		
31	Stockpile # (River)		
	Roads		
1	WP Access		
10	HWY Access		
20	Road to Pond 004		
28	Plant Access		
33	West Portal Access		
39	Water Tank Access		
	Ponds		
13	Pond 1		
9	Pond 4		
5	Pond 5		
24	Pond 7		
35	SAE East of DWDA #2		
37	Containment RDA-SE		
	2021 Drill Program		
69	NE-02-20 Drill Pad		
71	NE-04-20 Access Road and Drill Pad		

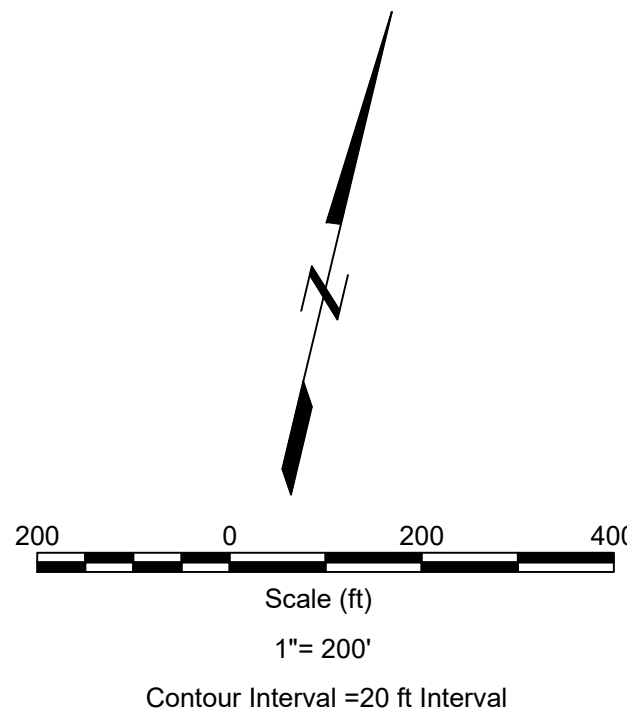

New Elk Mine
Annual Reclamation Report Map

DESIGNED BY: JT

DATE: 2/8/2024

East Portal

2023 ARR-1