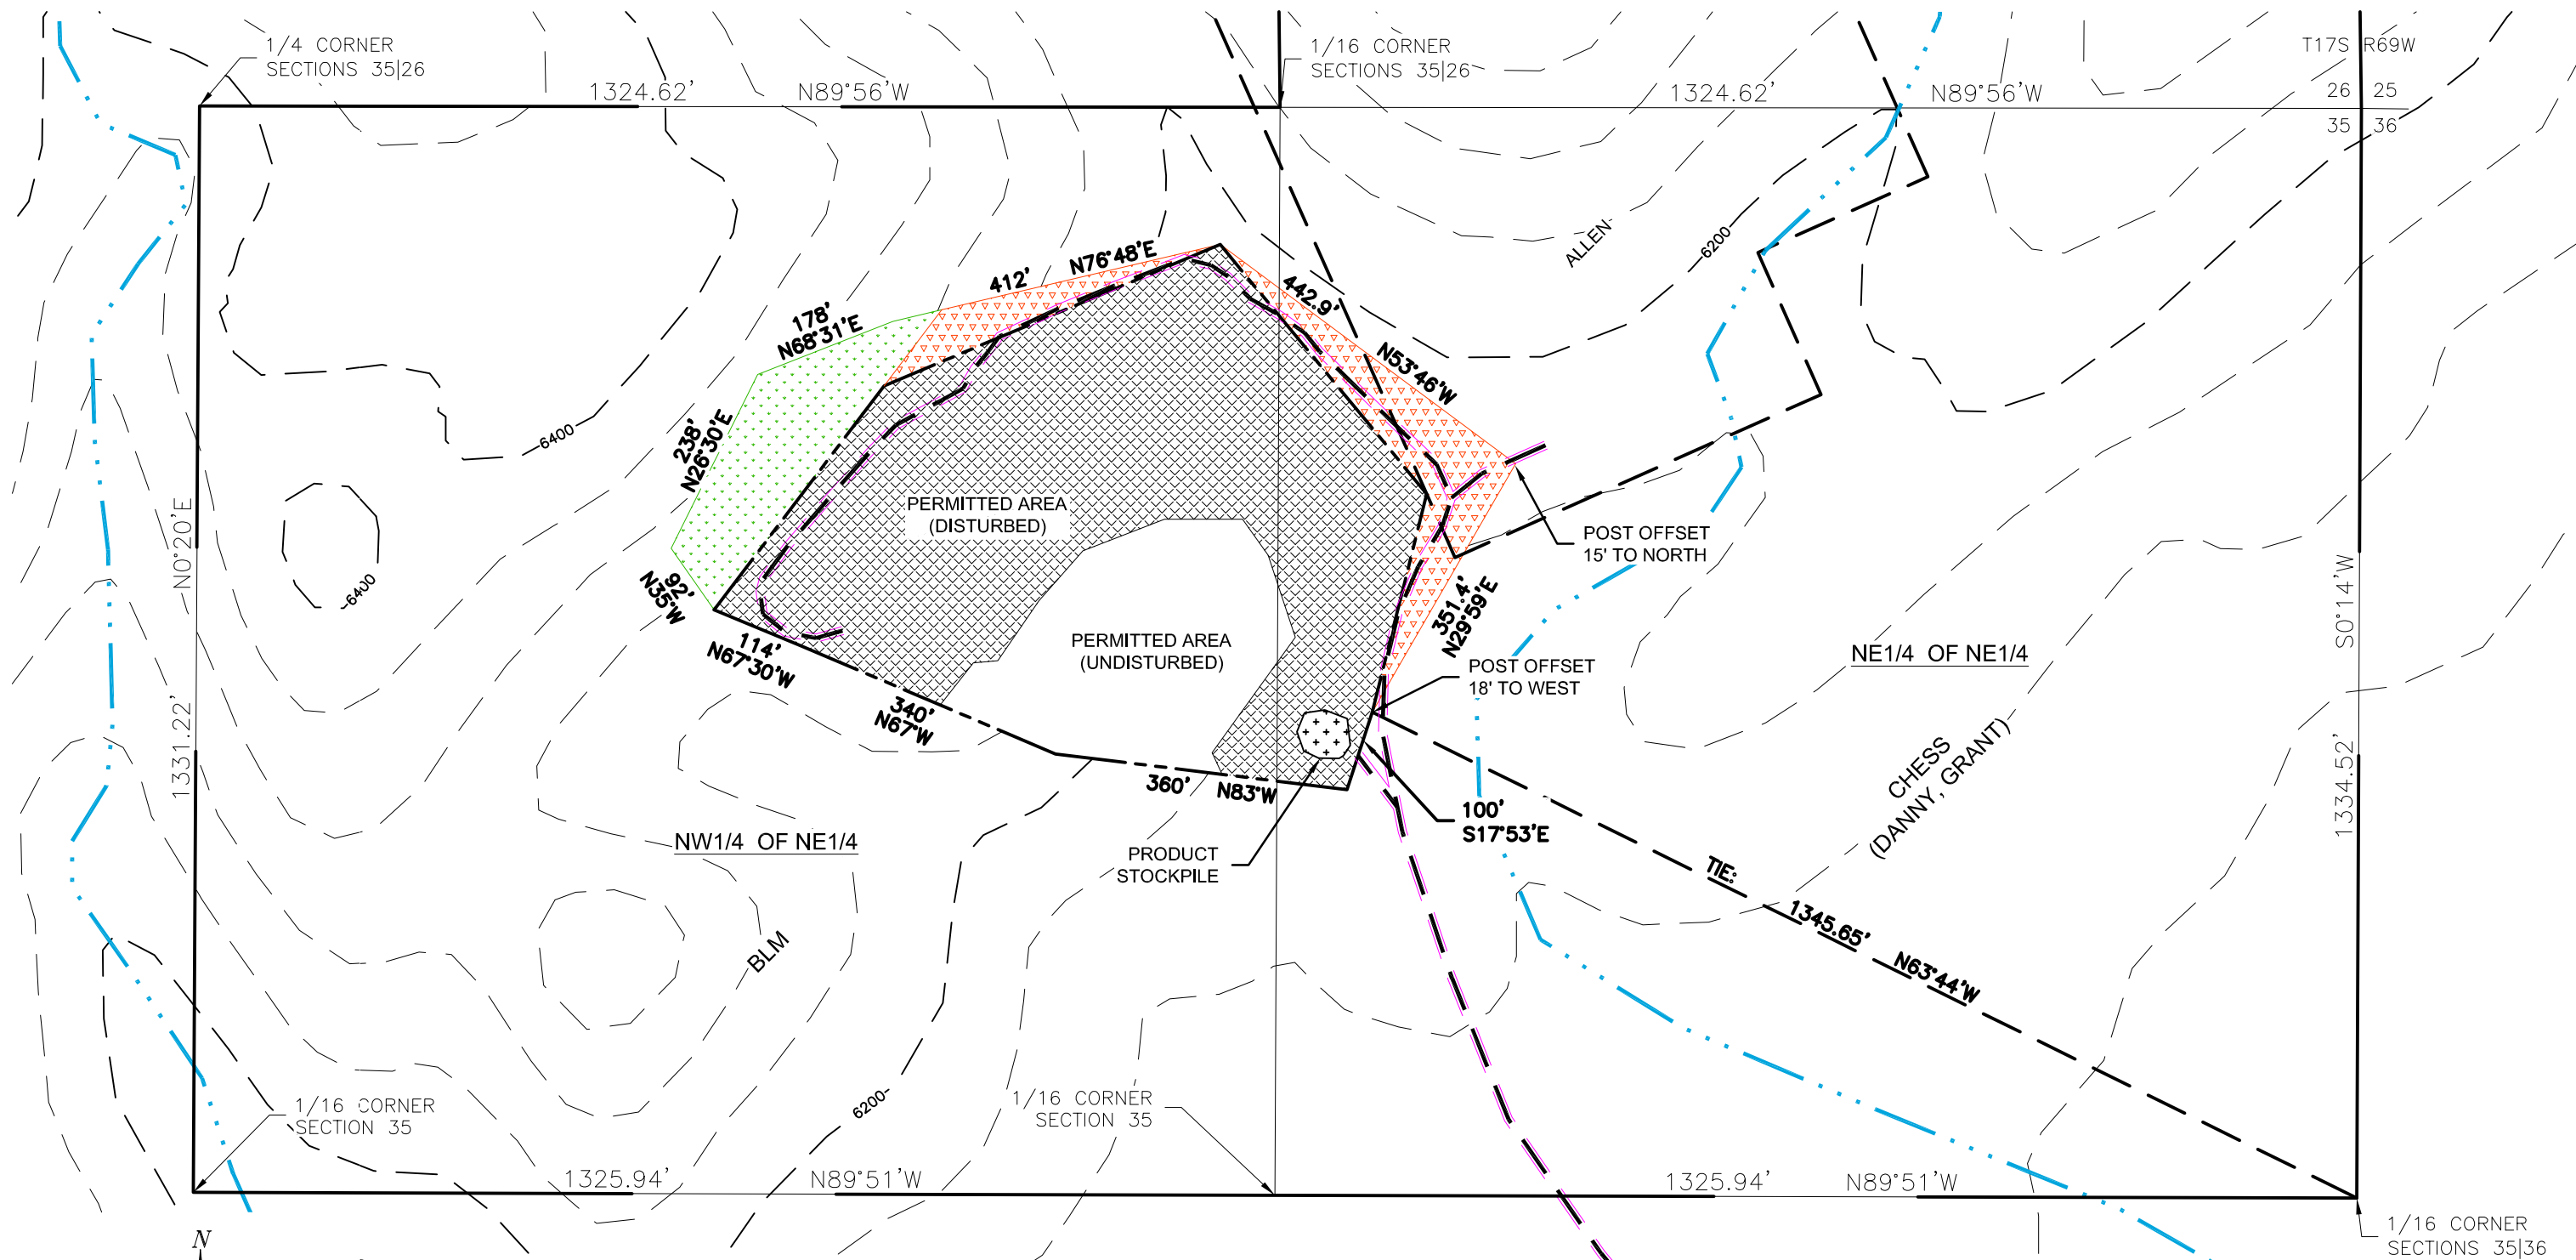
 


SCALE 1"=200'

LEGEND

- | | | | |
|---|-------------------------|---|---------------------------------------|
|  | PERMIT BOUNDARY |  | CURRENT DISTURBED AREA |
|  | ROADS (HAUL, ACCESS) |  | PRE 1976 DISTURBED AREA |
|  | EPHEMERAL DRAINAGE |  | PRE 1976 DISTURBED AND RECLAIMED AREA |
|  | 200' MAJOR TOPO CONTOUR | | |
|  | 40' MINOR TOPO CONTOUR | | |

REVISIONS:	DATE:
ORIGINAL 110 PERMIT APPROVED	02/17/1978
TECHNICAL REVISION 001 APPROVED	02/23/1994
CURRENT CONDITIONS MAP	02/16/2024

MAIL P.O. Box 533
Pueblo, CO 81002

OFFICE 601 E. 13th Street
Pueblo, CO 81001
(719) 542-8278

BEAVER CREEK CLAY MINE ANNUAL REPORT MAP

FREMONT COUNTY, COLORADO

DRAWN BY: jaw	SCALE: as shown	PERMIT No.: M-1977-322
DRAWING FILE: S:\Mining\Beaver\CAD\dwg\Beaver-CurrentConditions-map.dwg		