


McATEE CONSTRUCTION COMPANY

RIVERSIDE PIT – M1976-056
SITE MAP – EAST AREA
2024 ANNUAL REPORT MAP

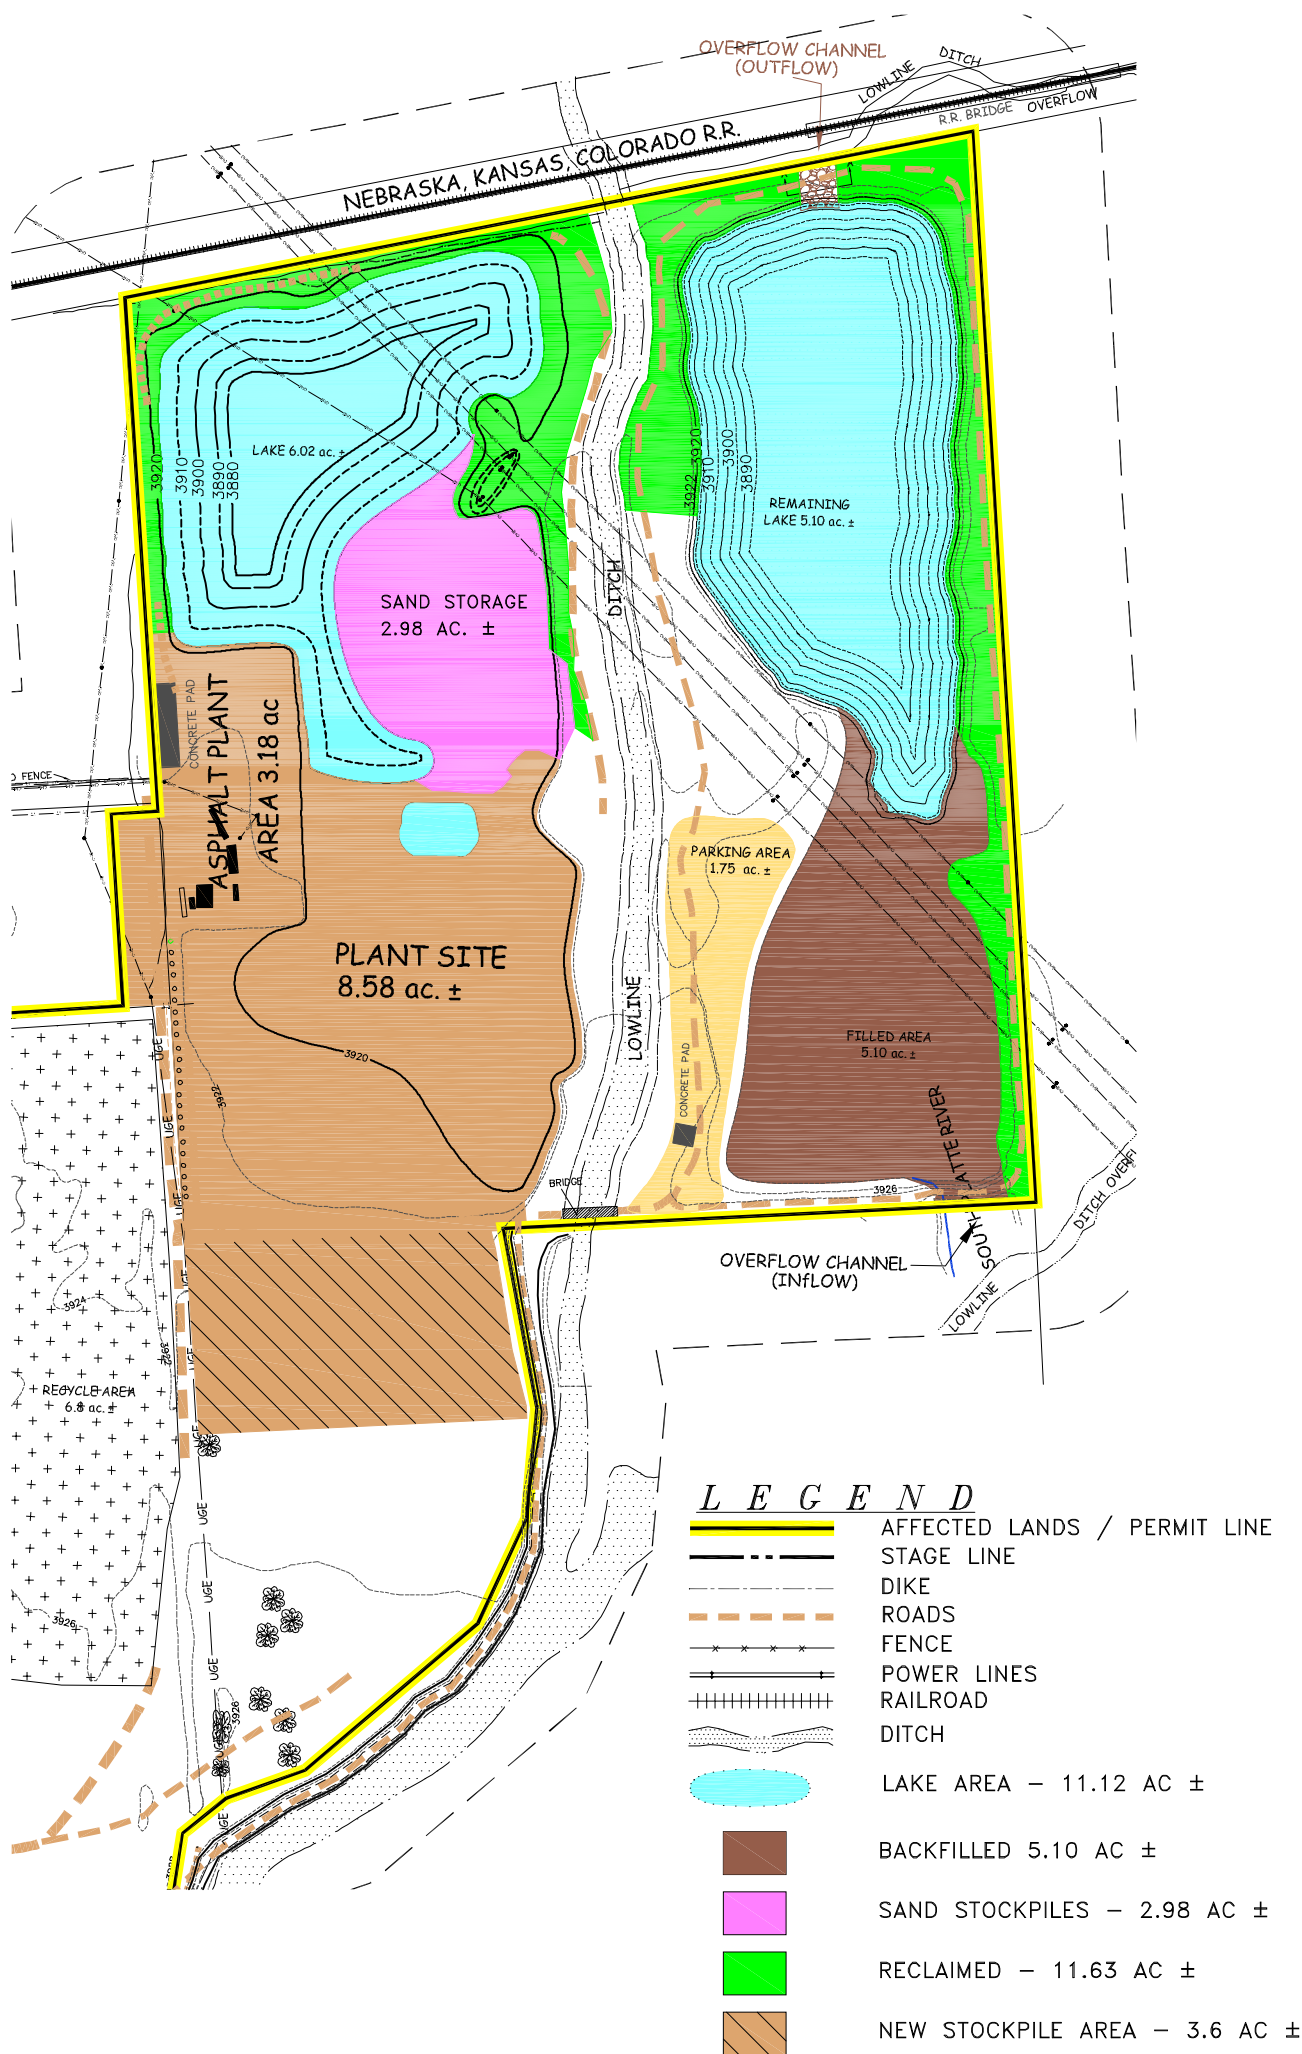

McATEE CONSTRUCTION COMPANY
RIVERSIDE PIT – M1976-056

SITE MAP – WEST AREA
2024 ANNUAL REPORT MAP

