


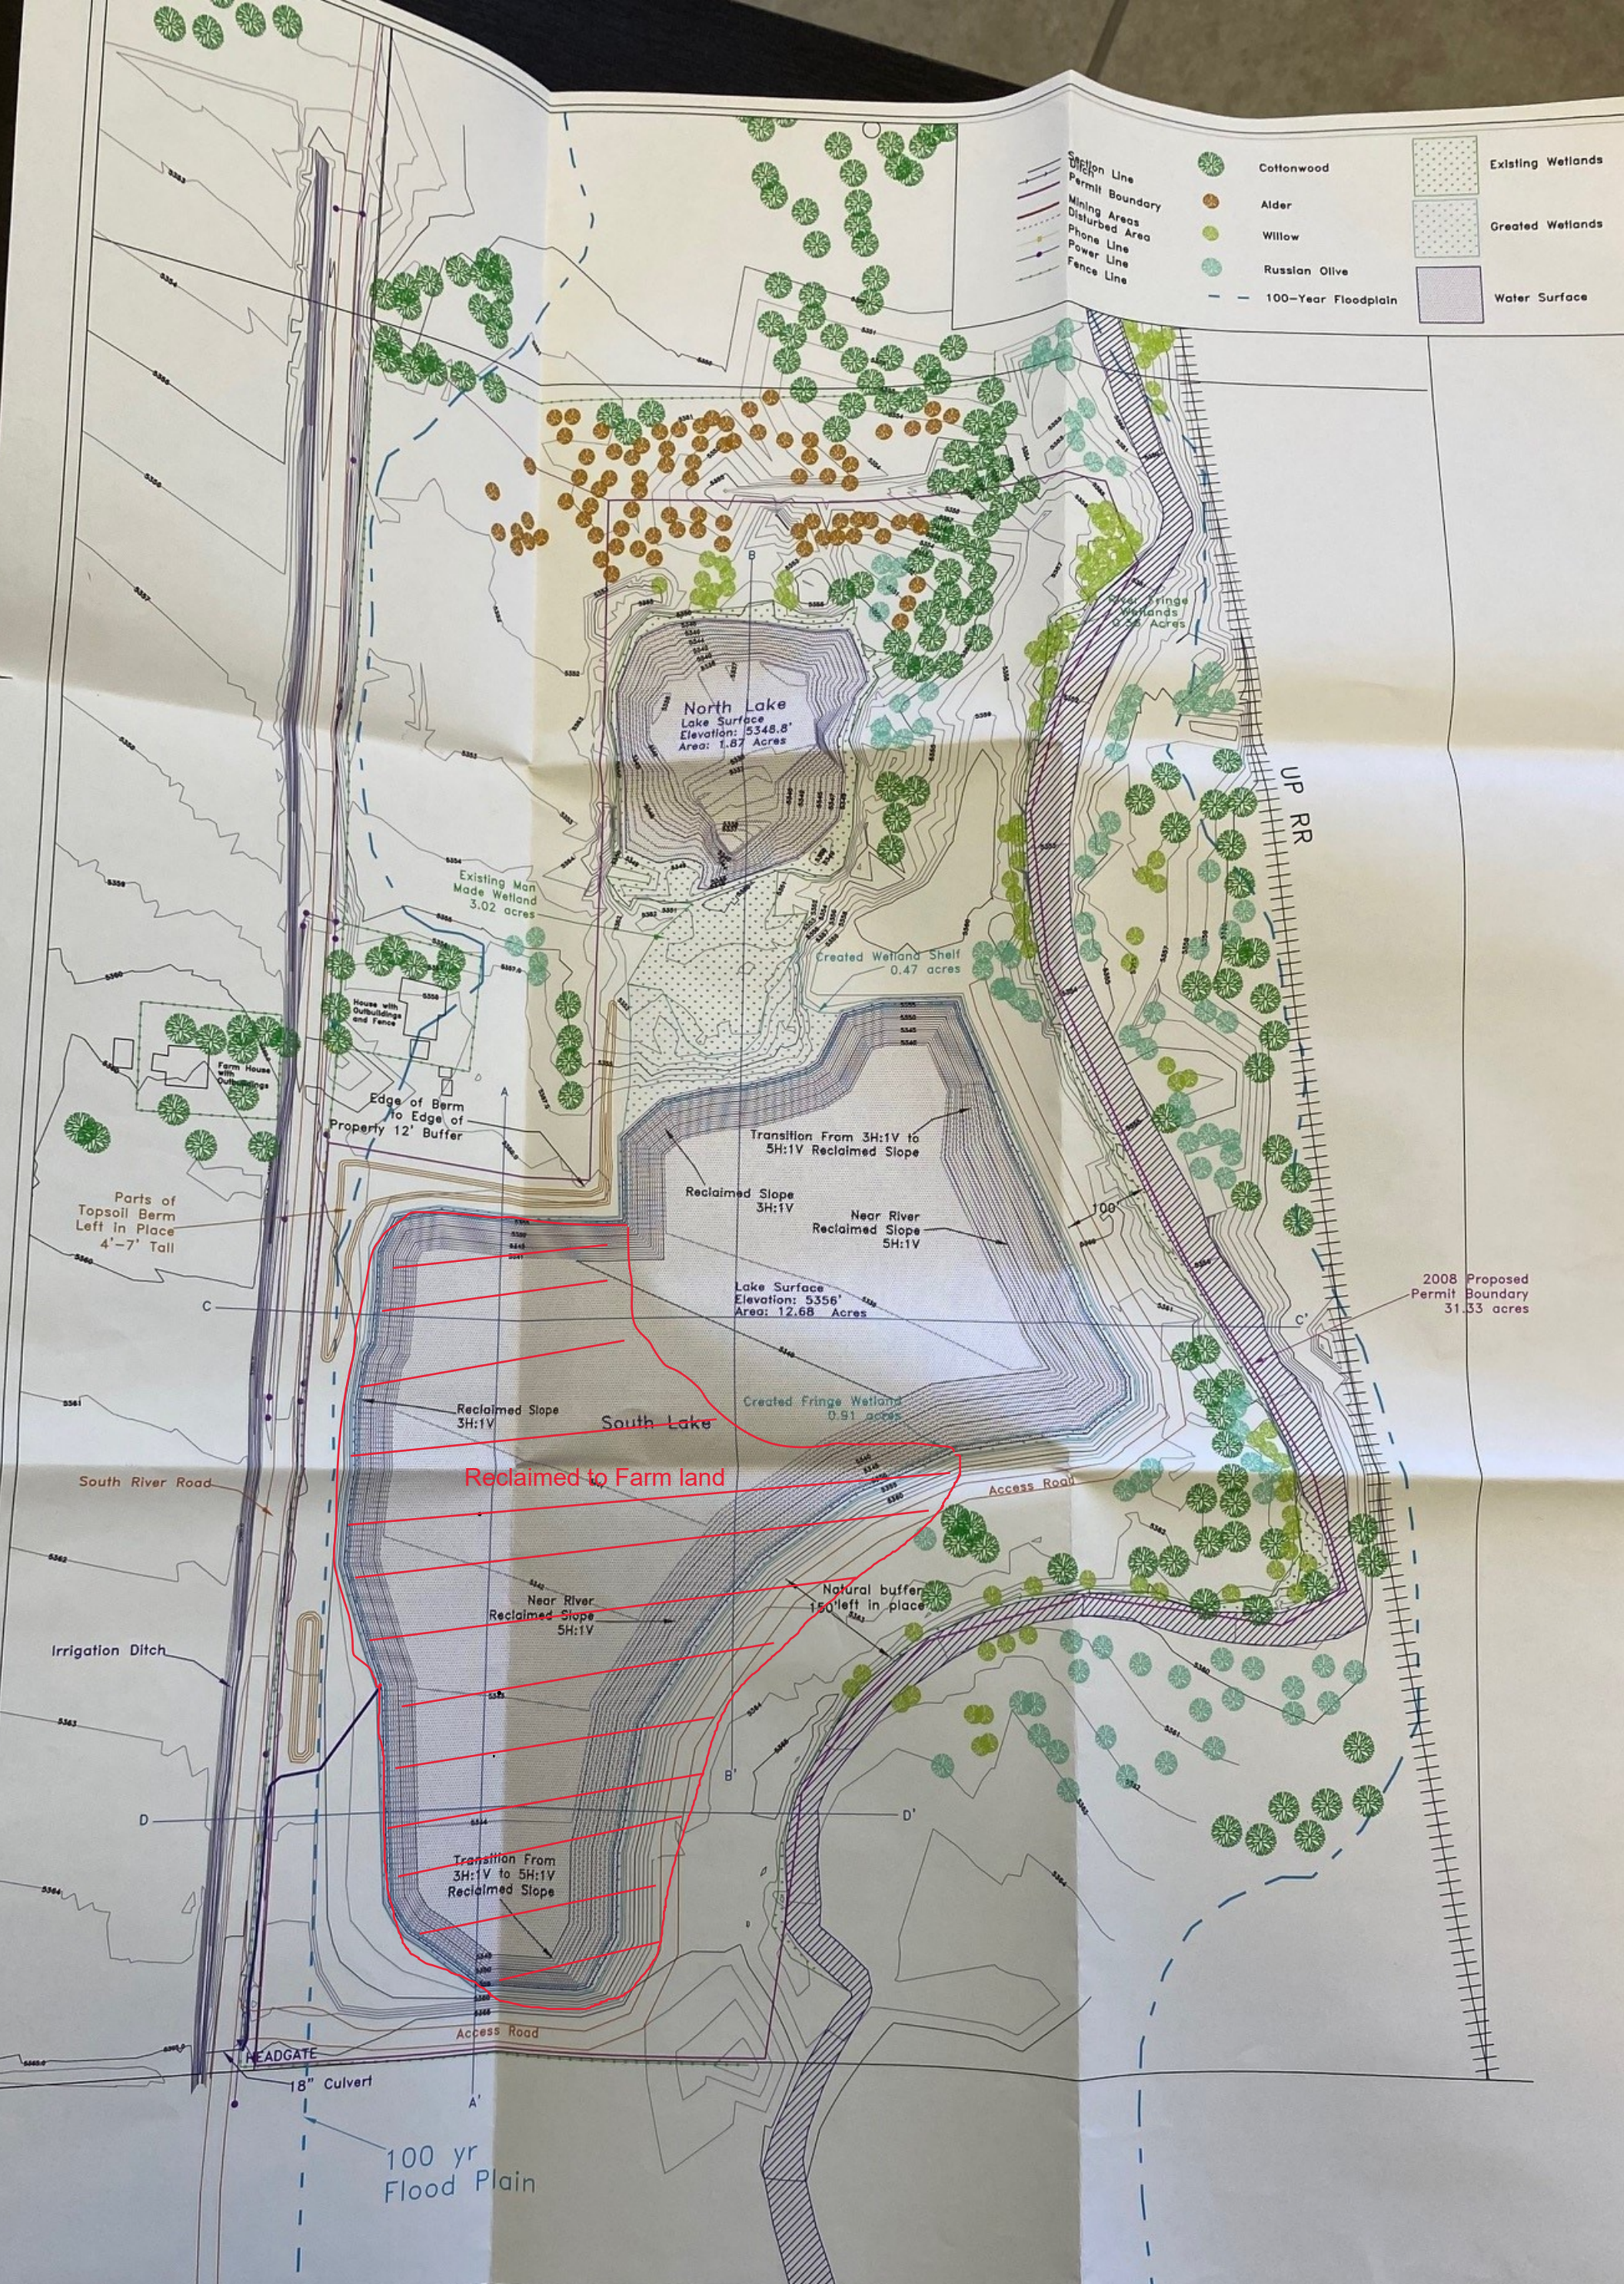

Revisions		BY	Date	DES
Created		RE	2/21/08	DRN
Revised		GL	1/19/18	CHK
				APPD

Greg Lewicki And Associates
 11541 Warrington Court
 Parker, CO 80138
 Phone: (303) 346-5106
 E-Mail: greg@lewicki.co

West
Map F
ACAD F