


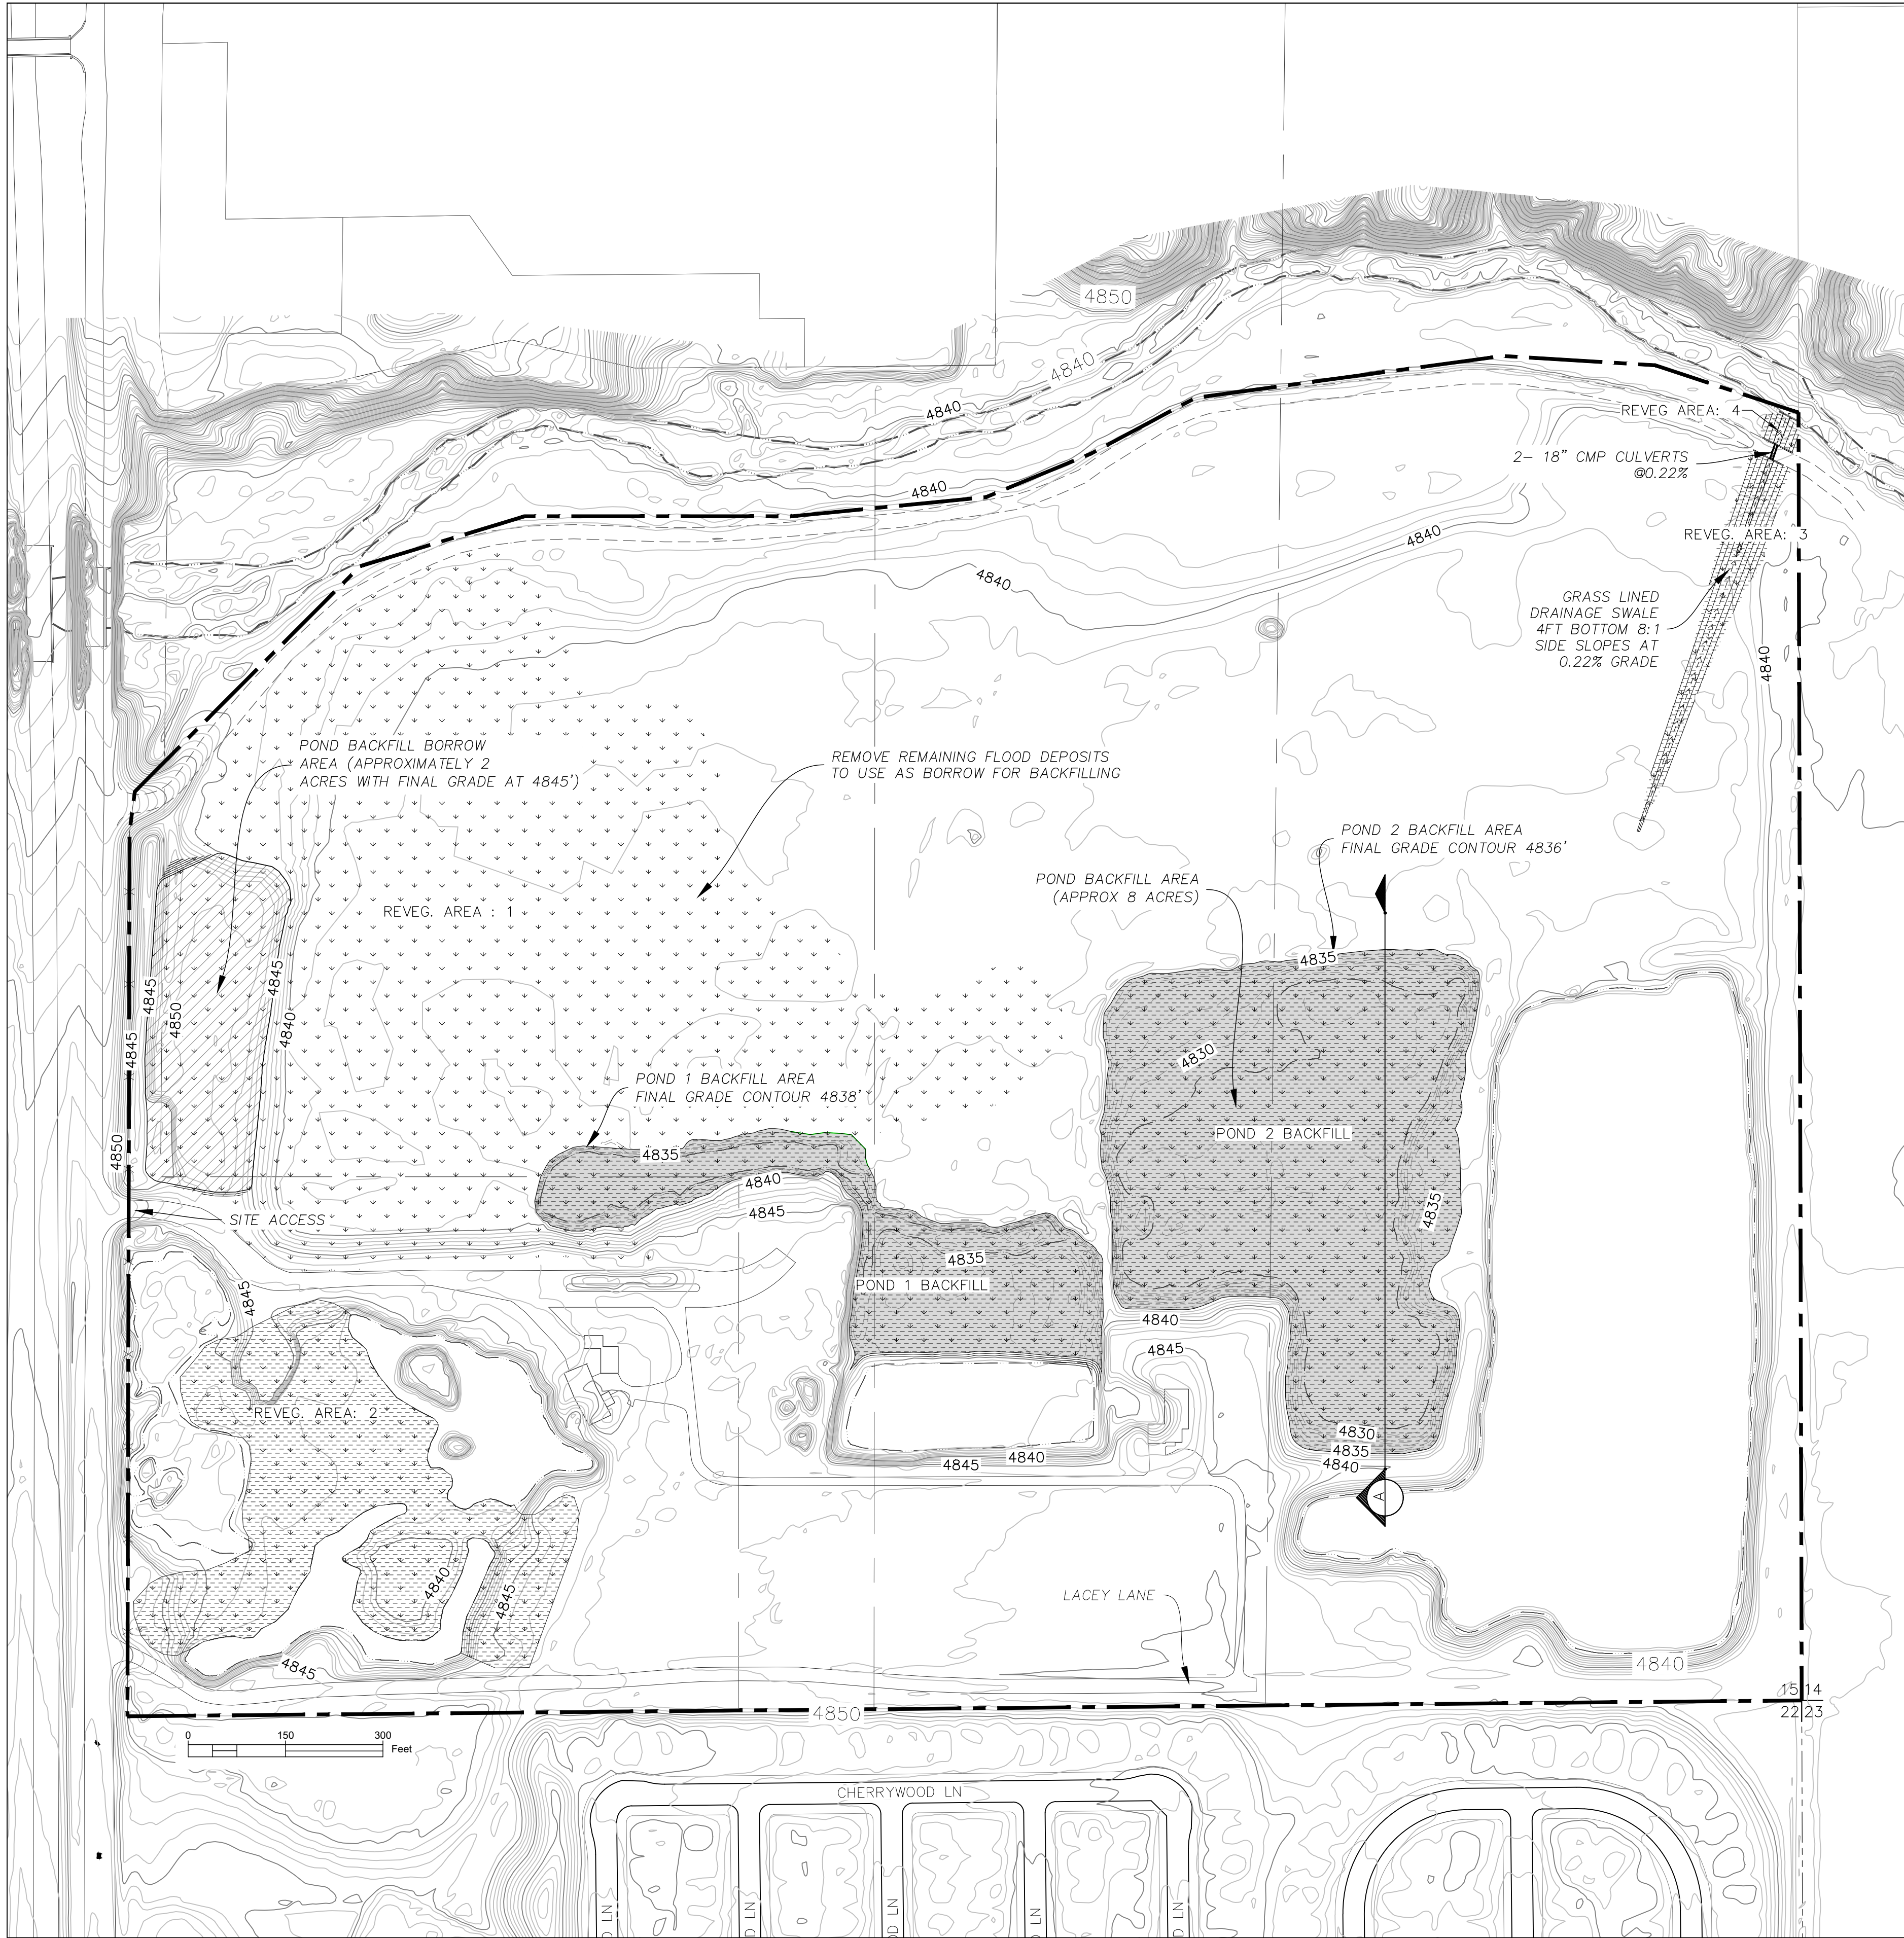

LEGEND

—

EXISTING

— x — x — x —

EDGE OF ASPHALT ROAD

— — — — —

FENCE

— — — — —

PARCEL BOUNDARY

— · — · — · — · —

SECTION LINE

— — — — —

RIVER/CANAL

— · — · — · — · —

PROPOSED

— — — — —

NEW PERMIT BOUNDARY

— — — — —

FINAL GRADE CONTOUR - 5 FT

— — — — —

FINAL GRADE CONTOUR - 1 FT

+

+

+

+

+

REVEGETATION AREA

+

+

+

+

+

REVEGETATION AND
AND TOPSOIL AREA

+

+


+

+

+

POND BACKFILL AREA

REVEGETATION AREAS SUMMARY		
Number	Area [ac.]	Area [sq.ft.]
POND 1 BACKFILL	2.85	123953.83
POND 2 BACKFILL	7.85	342074.58
REVEG. AREA: 4	0.06	2570.06
REVEG. AREA : 1	20.50	892961.10
REVEG. AREA: 2	4.26	185665.07
REVEG. AREA: 3	0.59	25597.88

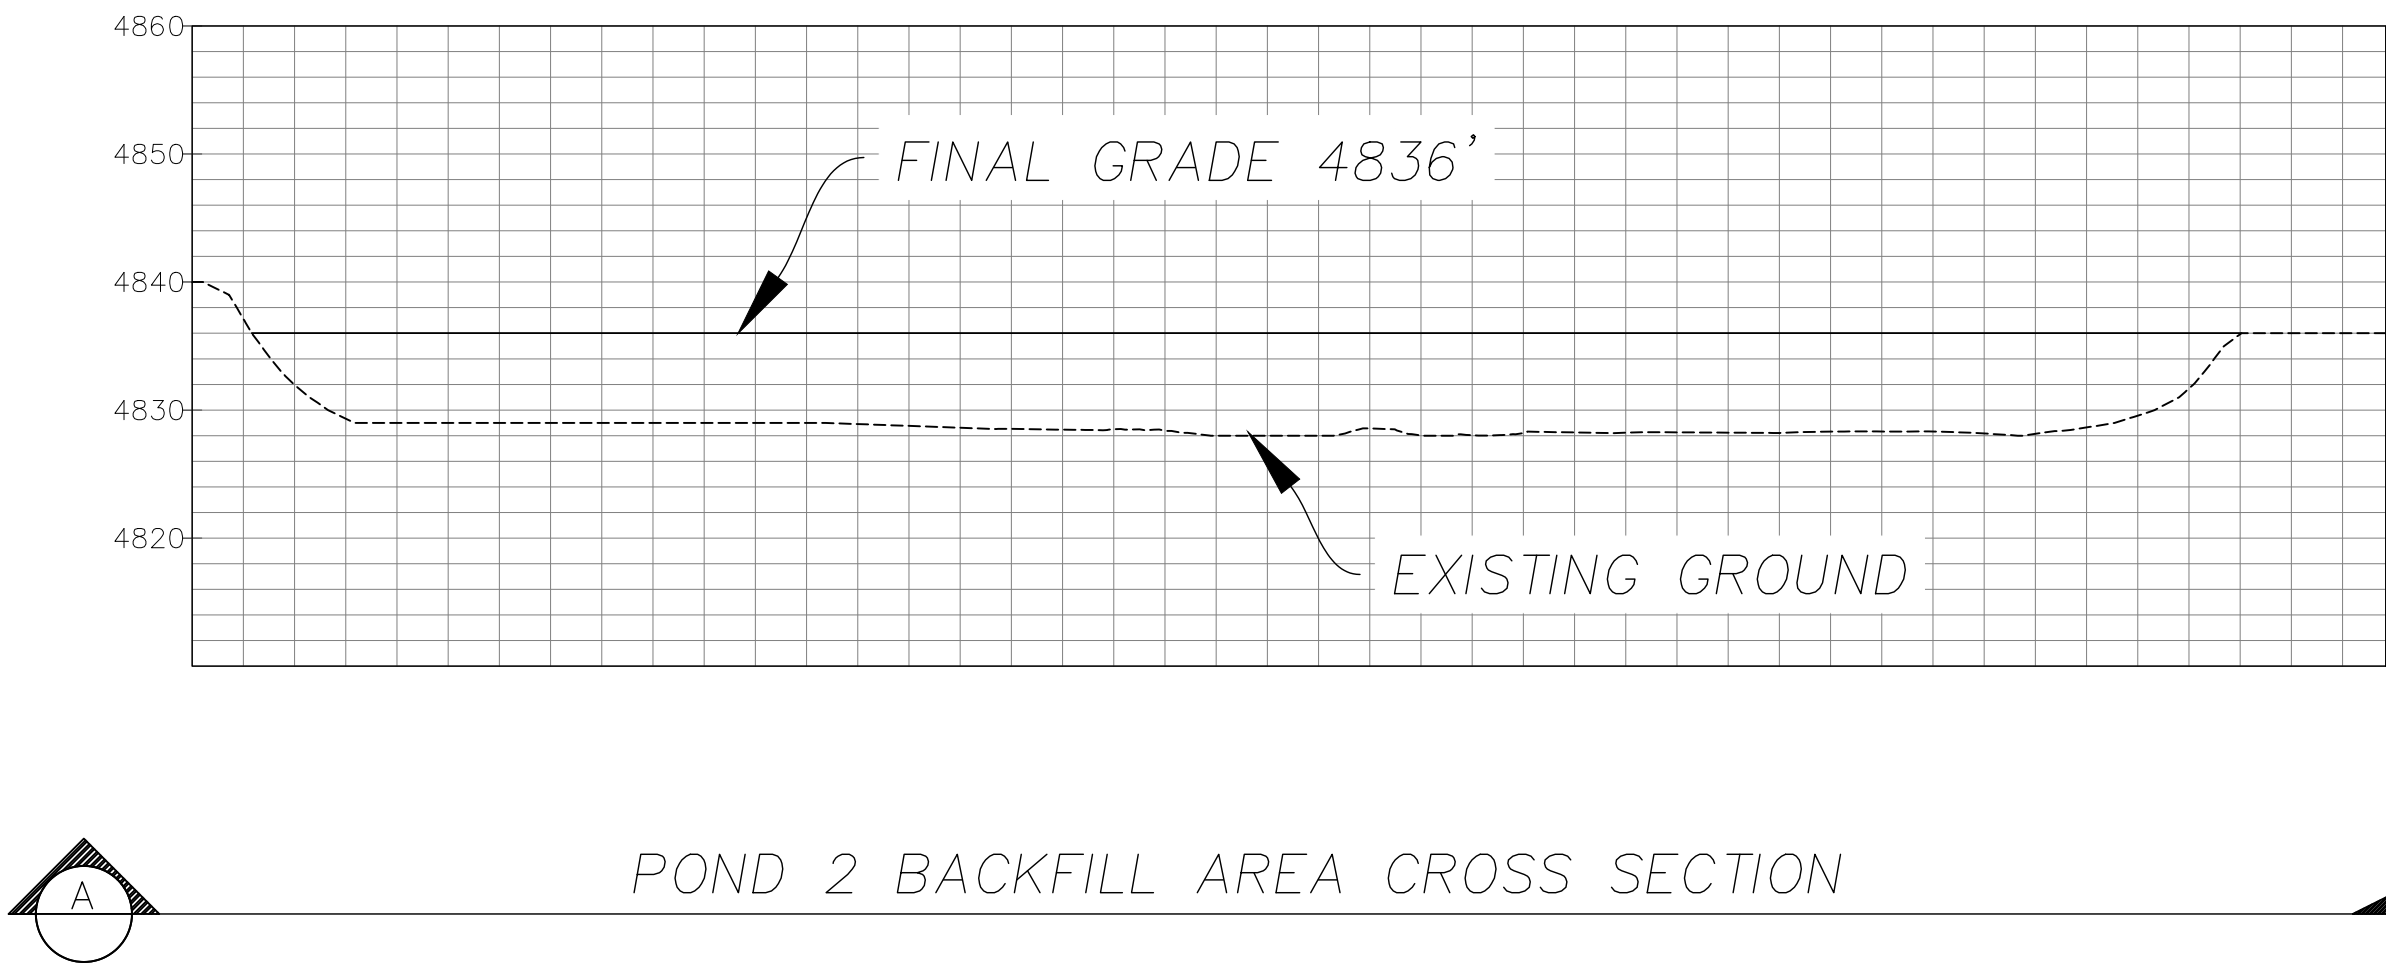

REVISIONS			
REV	DESCRIPTION	DATE	APPROVED

**Weiland, Inc.**
Environmental & Engineering

PO BOX 18087
BOULDER, CO 80308
ph 303-443-9521

KIRTRIGHT PIT AMENDMENT
REGULAR 112 PERMIT APPLICATION

WELD COUNTY, CO

COULSON EXCAVATING CO, INC

EXHIBIT F

RECLAMATION PLAN MAP

SCALE 1"=150'	DWG NO. EXHIBIT F.DWG	REV. REV
DRAWN BY: CTW	CHECKED BY: PFW	DATE: 02/27/2024
SHEET 1 OF 1		