


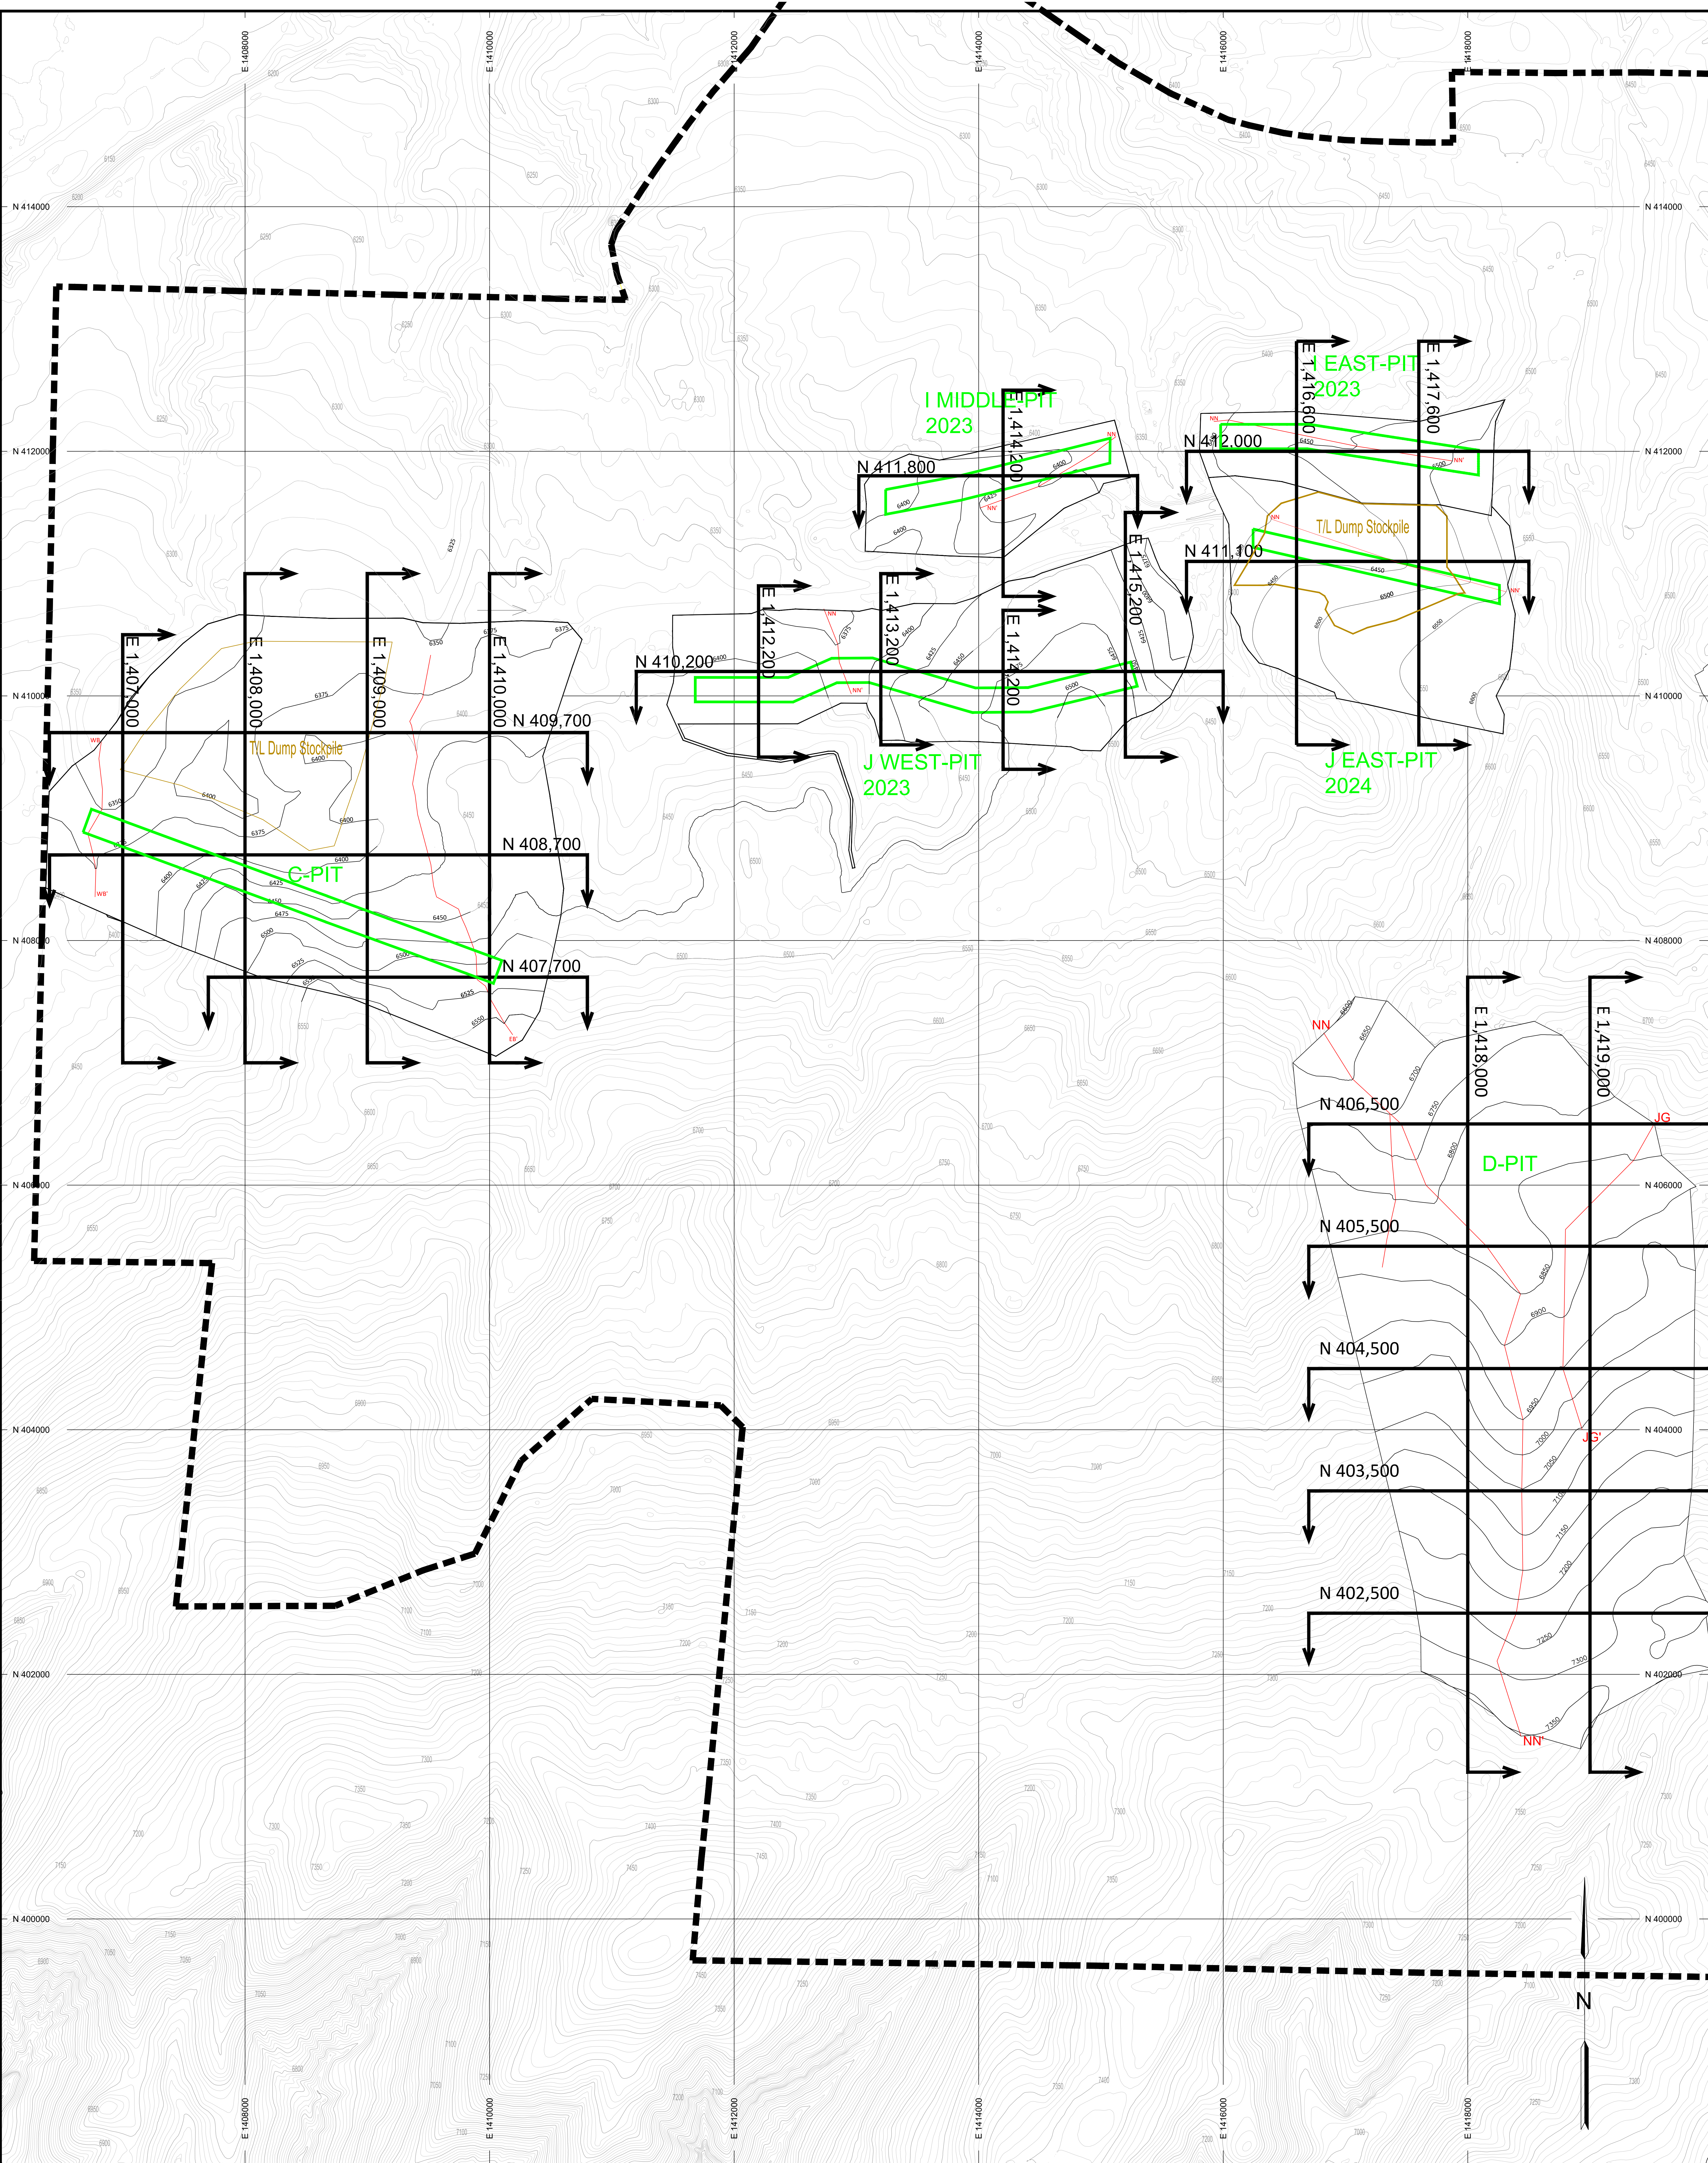


PROFESSIONAL ENGINEER'S CERTIFICATION

I, Tonia Marie Perkins, a registered Professional Engineer in the State of Colorado, certify that this map has been reviewed by me and is true and correct to the best of my knowledge and information.

Tonia Marie Perkins, CO PE No. 435864


Date: _____

This map represents an approximation of post mining topography given the current knowledge of geologic conditions, production requirements, mining methods, and siting methods. Variations from the contours shown may occur, but, in any event, the post mining configuration will blend well with the surrounding topography and be suitable for the designated post mining land use.

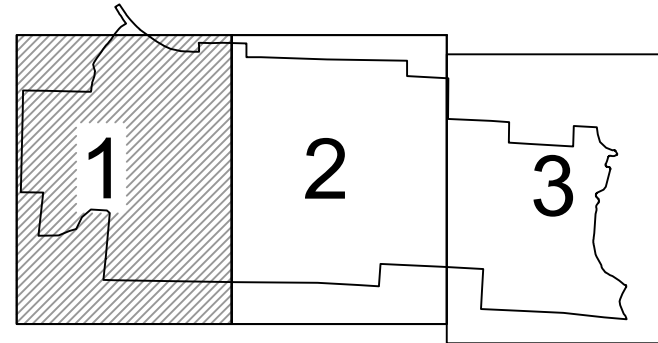

SHEET LOCATION INDEX

- LEGEND
- PERMIT BOUNDARY
 - POST MINING TOPOGRAPHY AND BOUNDARY
 - POST MINING DRAINAGE CHANNELS
 - MINING LIMIT (2023)

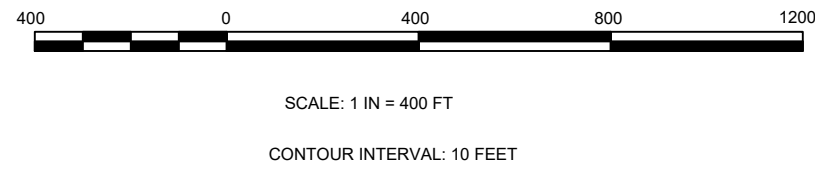

Topographic information compiled from 2017 aerial photography and December 2017 Topography from drone surveys.

Revision	Date	By	Description
PR01	6/30/2022	CWP/TP	5-YEAR MINING RECLAMATION PLAN UPDATE
PR10	02/20/2024	TP/WTC	ADDITION OF J EAST-PIT PIT

TRAPPER MINING INC.

TRAPPER MINE

CRAIG, CO.

POSTMINING TOPOGRAPHY

SCALE: 1" = 400'

DESIGNED BY: WTC

DRAWN BY: 6/30/2022

SHEET 1 of 3

M 12

SHEET 1