


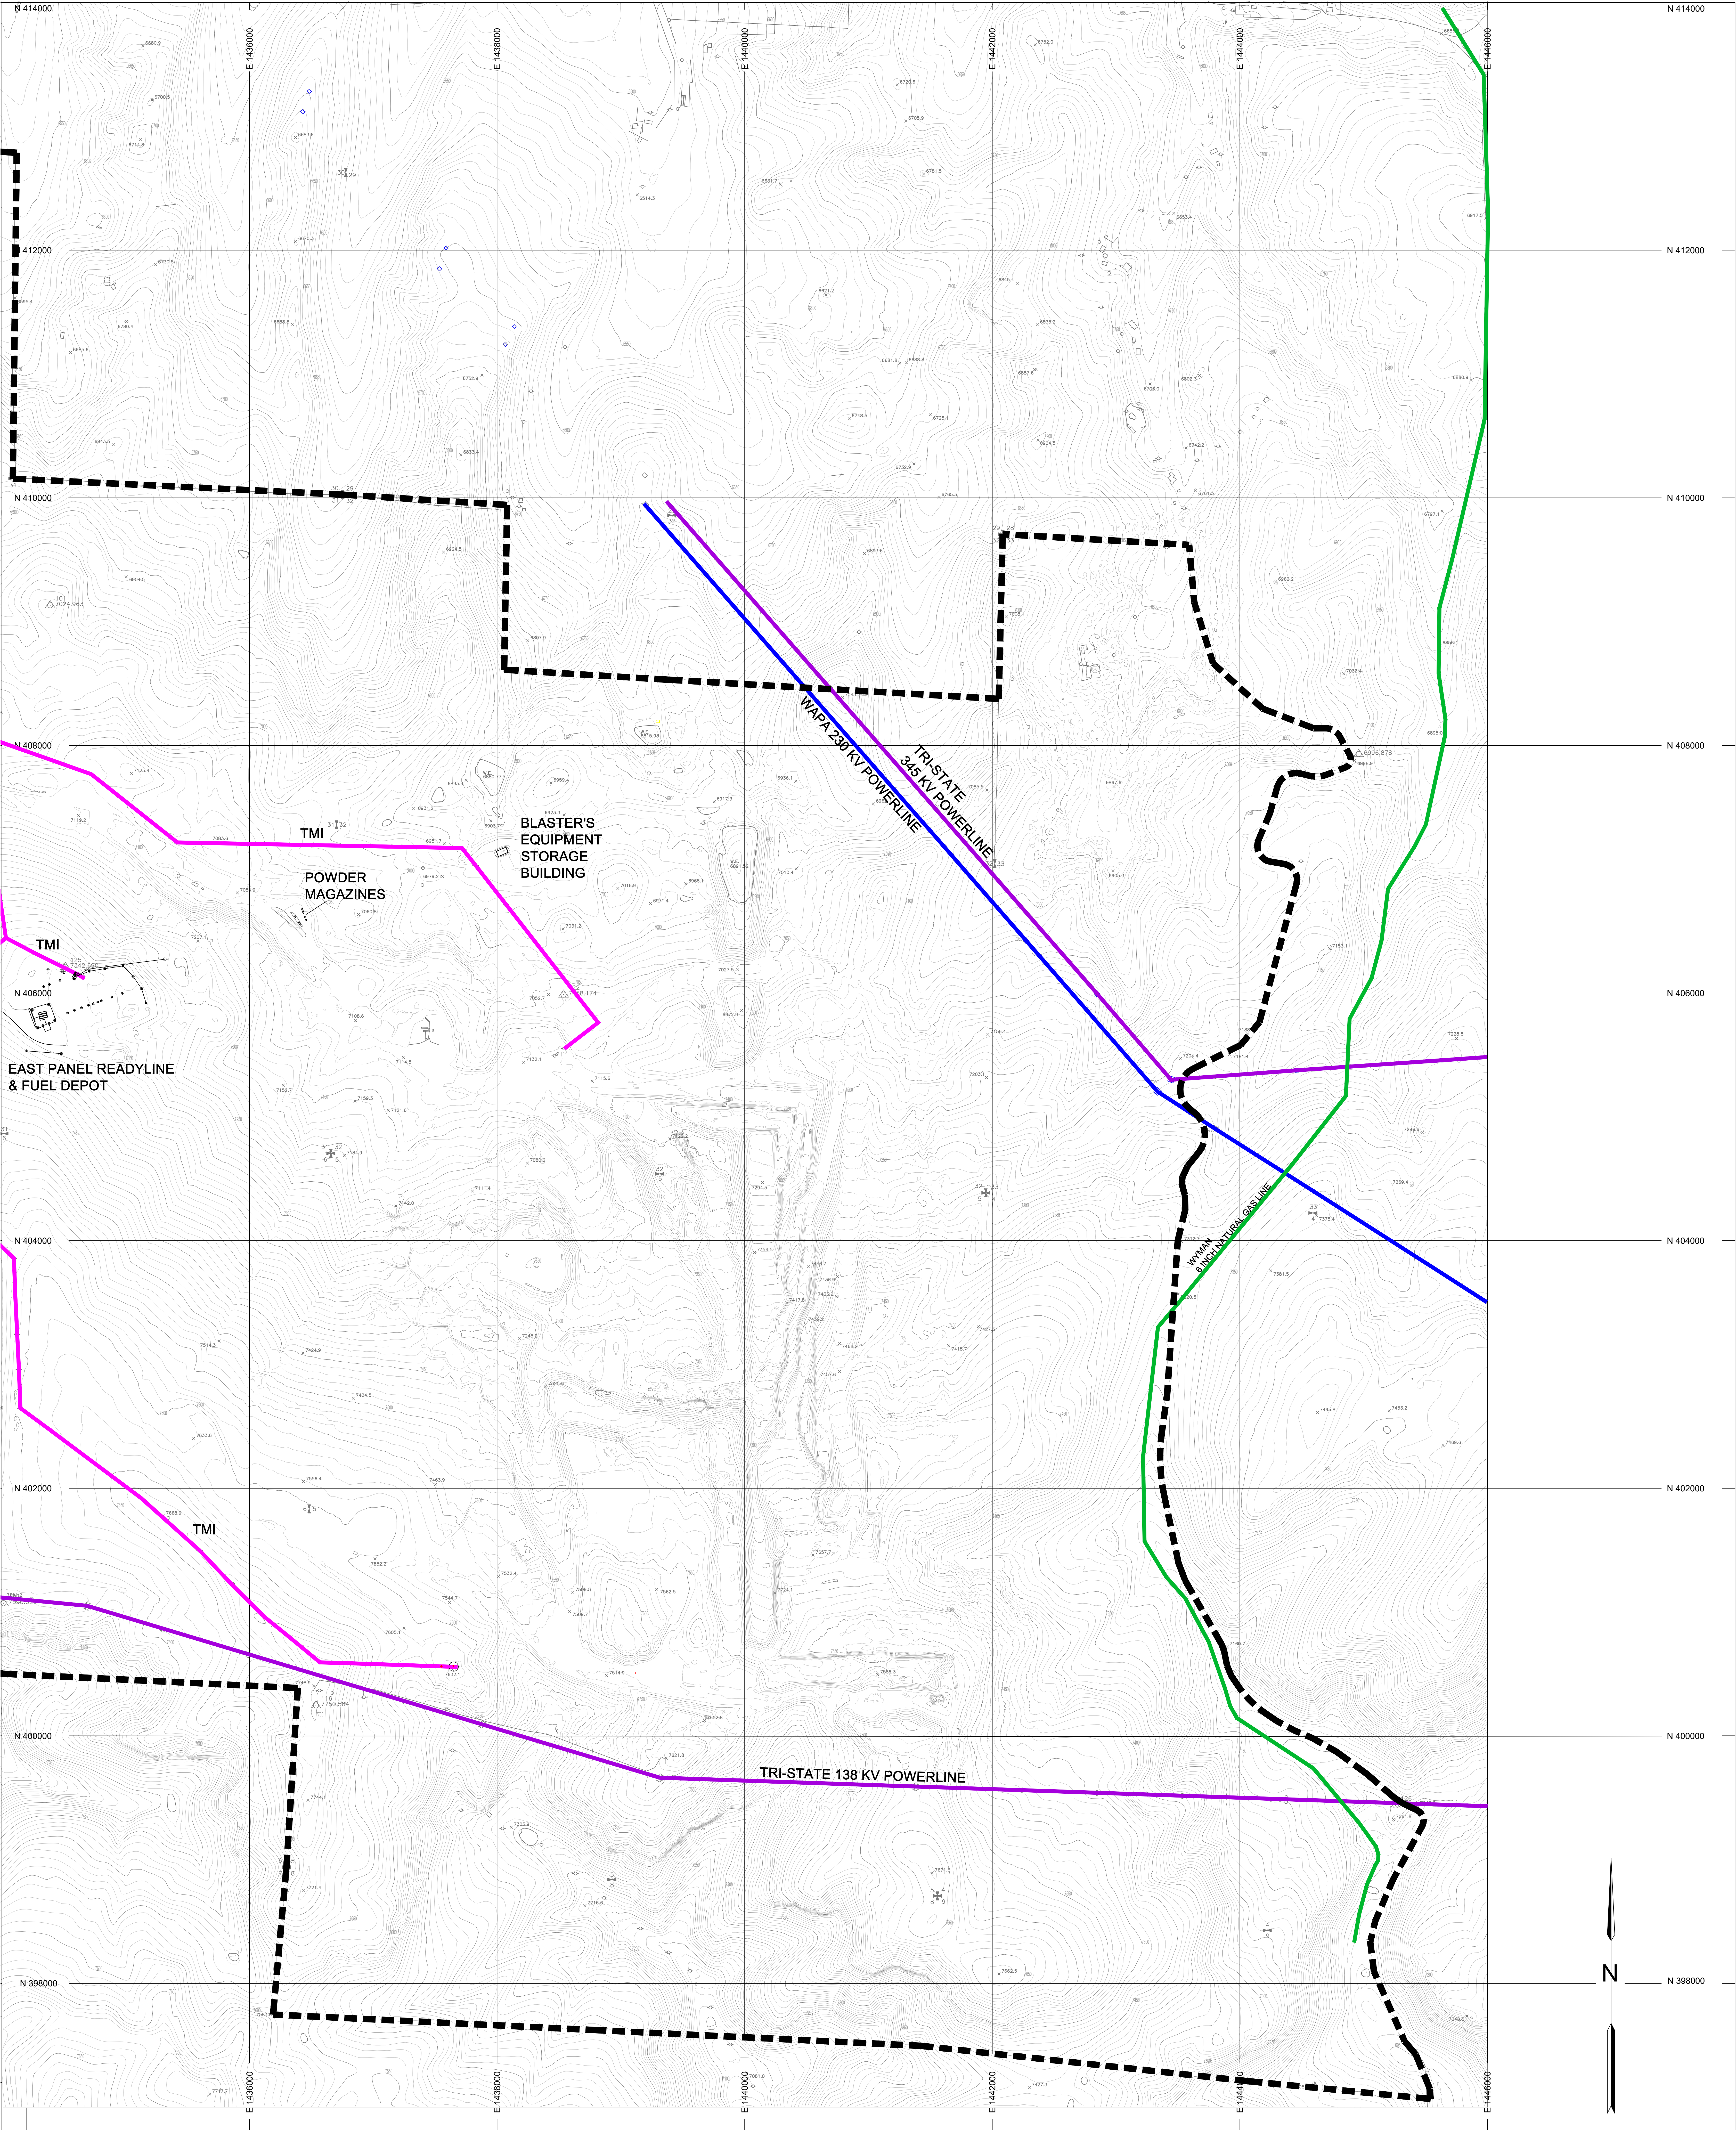


PROFESSIONAL ENGINEER'S CERTIFICATION
I, Torie M. Perkins, a registered Professional Engineer
in the State of Colorado, certify that the map has been
reviewed by me and is true and correct to the
best of my knowledge and information.

Torie M. Perkins, CO PE No. 43664


Date _____

Note: Production may fluctuate according to economic,
weather, or other conditions.
Operations may actually progress slower than depicted
on these maps. Excavating, grading, tunnel
laydown and facilities will follow mining operations
in a timely manner.

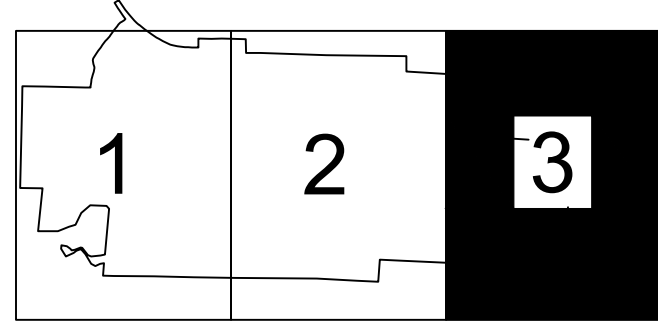

SHEET LOCATION INDEX

- LEGEND**
- PERMIT BOUNDARY
 - BUILDINGS OR STRUCTURE
 - AMOCO 6 INCH OIL PIPELINE
 - XCEL ENERGY NATURAL GAS PIPELINE
 - TMI EXISTING POWER TRANSMISSION LINE
 - TMI FUTURE REMOVAL OF POWER TRANSMISSION LINE
 - TMI FUTURE POWER TRANSMISSION LINE (YEAR BUILT PL EXT)
 - YVEA POWER TRANSMISSION LINE
 - TRI-STATE GENERATION POWER TRANSMISSION LINE
 - WESTERN AREA POWER ADMINISTRATION POWER TRANSMISSION LINE
 - WYMAN MUSEUM 6\"/>

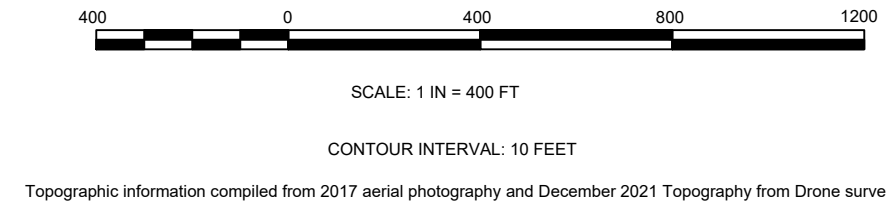

Revision	Date	By	Description
PR11	10/10/2022	WTC	PERMIT REVISION
TR-13	3/23/2024	WTC	SOUTH LIFT STAIRCASE REMOVAL

TRAPPER MINING INC.
TRAPPER MINE
CRAIG, CO.

FACILITIES

SCALE: 1" = 400'
DESIGNED BY: WTC
DRAWN BY: WTC
DATE: 10/10/2022

Sheet 3 of 3
M 13 A
SHEET 3