


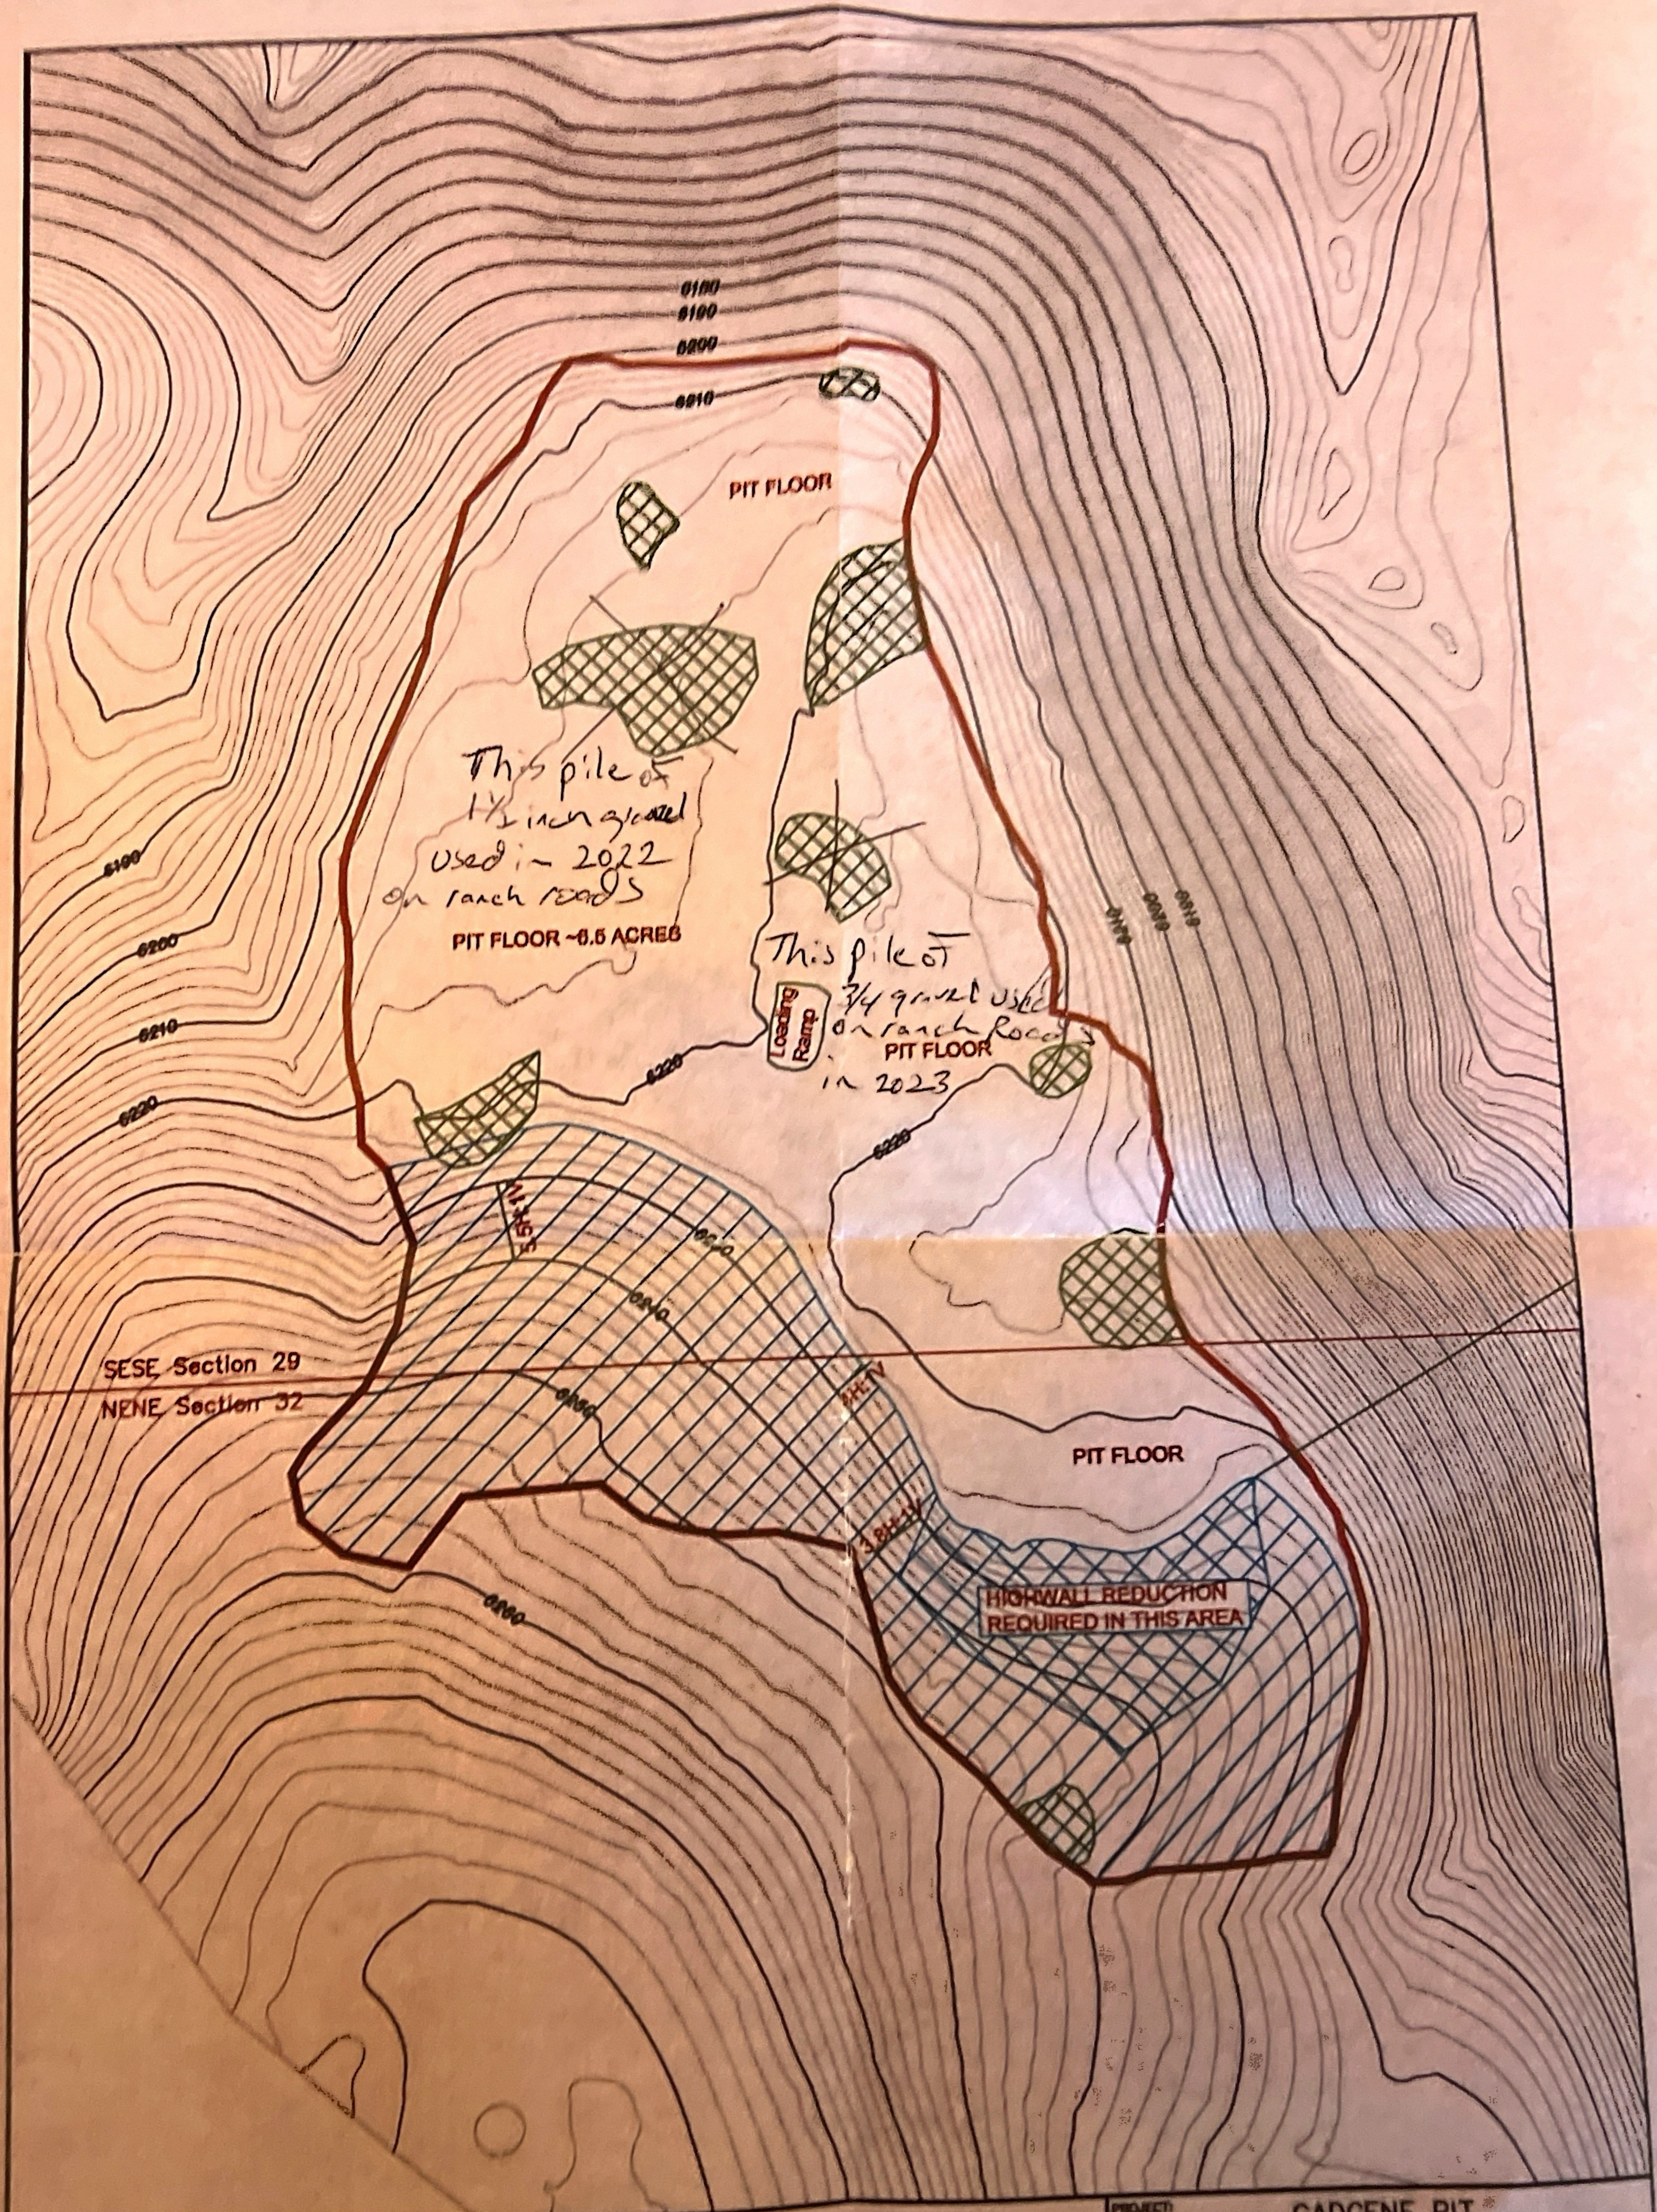

LEGEND

- PERMIT BOUNDARY
- STOCKPILE AREAS
- AREA TO BEED ~2.0 ACRES
- HIGHWALL REDUCTION & BEED ~0.5 ACRES
- PIT FLOOR NO GRADING OR BEEDING REQUIRED

Contour Interval 2', Elevations are relative

CADGENE PIT
P.O. Box 10
Redvale, CO 81431

Prepared by: J. R. HUYER & ASSOCIATES
Date: 02-27-2024
Project No.: M-1883-158

PROJECT: CADGENE PIT	
TITLE: ANNUAL REPORT MAP	
DATE: 02-27-2024	SCALE: 1"=100'

Figure 1