

ADJOINING OWNERS

Austin & Betsy Clennin
10826 Clennin Road
Rye, CO 81069

Hal & Jewell Ann Meredith
2304 South Road 106
Alamos, Co 81101


Colorado State Land Board
1127 Sherman Street, Suite 300
Denver, CO 80203

STRUCTURE OWNERS

2 wire fences and access road
Austin & Betsy Clennin
10826 Clennin Road
Rye, CO 81069

west road
Colorado State Land Board - Road
1127 Sherman Street, Suite 300
Denver, CO 80203

AUSTIN & BETSY CLENNIN ANNUAL REPORT MAP - 2023-2024 BECKER PIT - M-2020-022

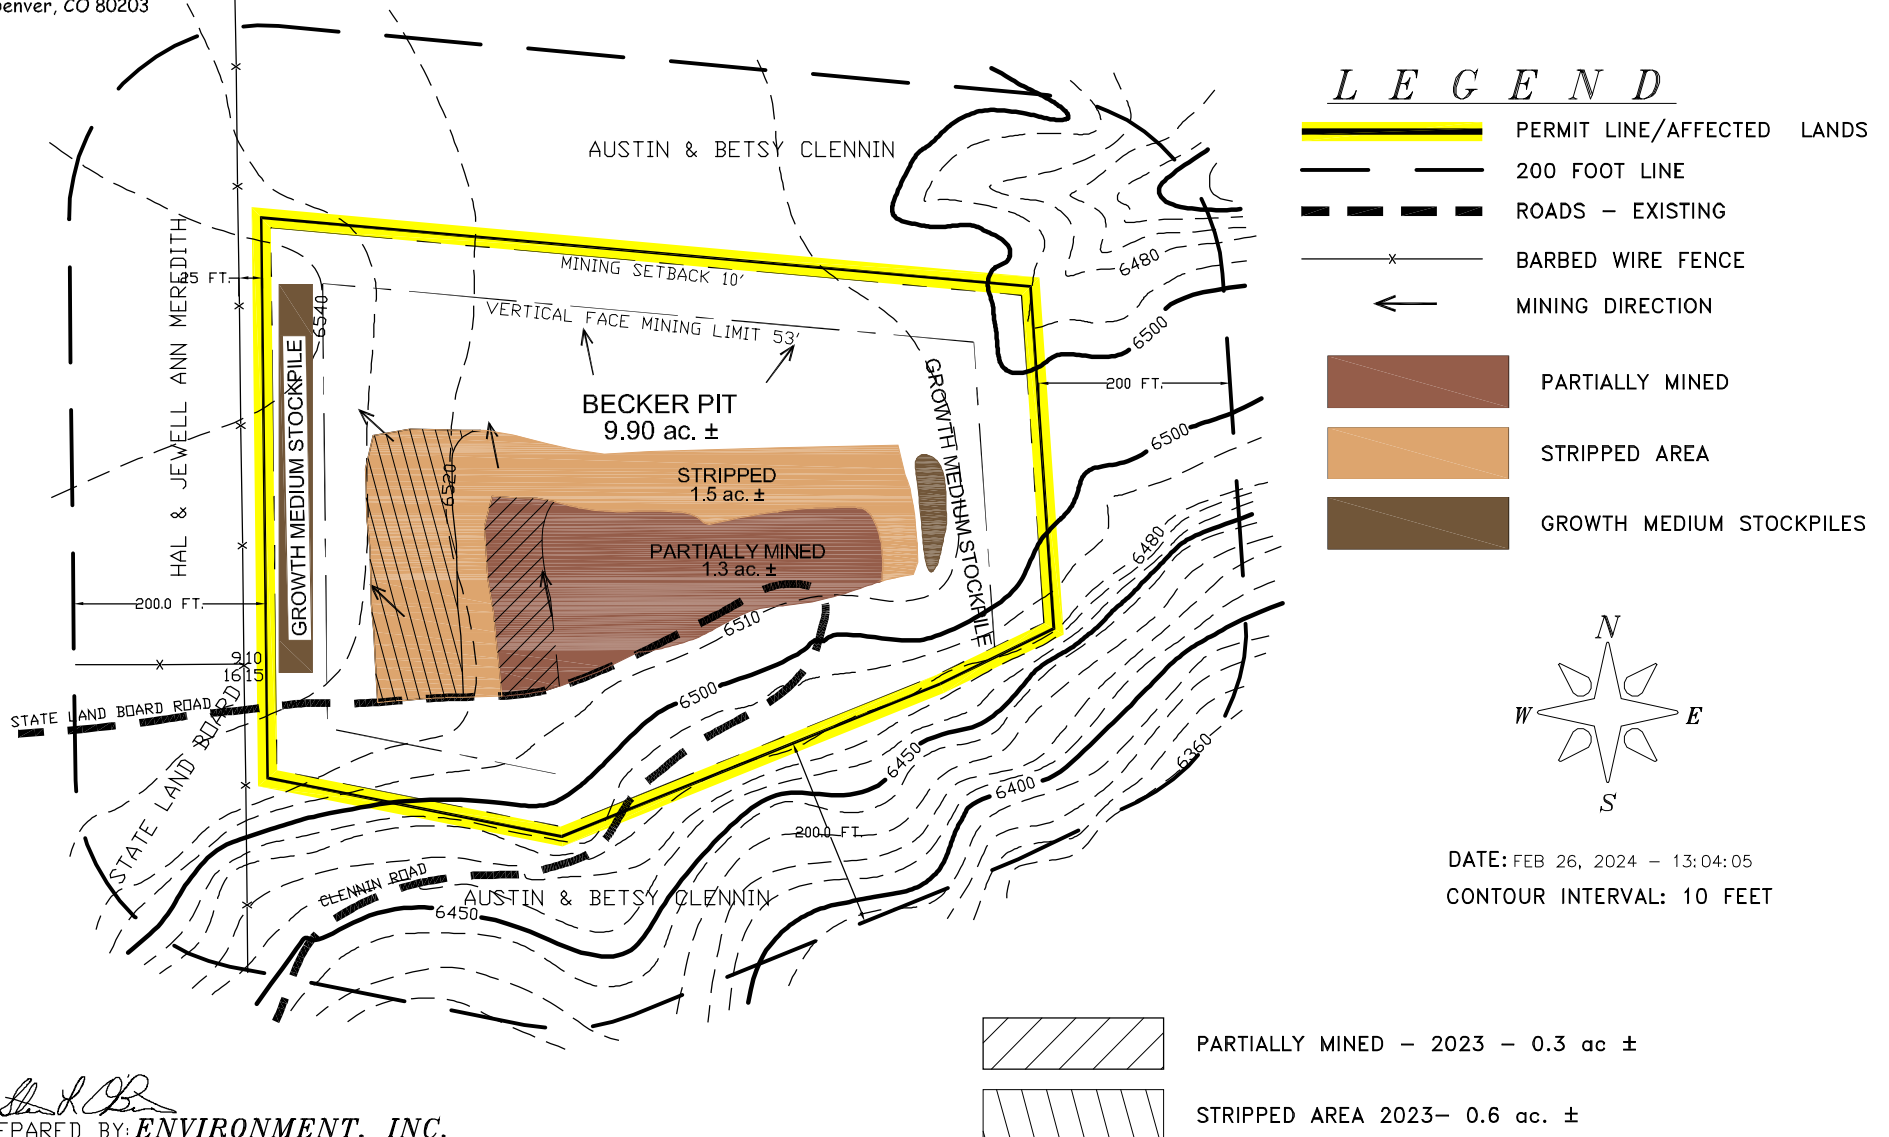

PREPARED BY: **ENVIRONMENT, INC.**
7985 VANCE DR., # 205A
ARVADA, CO 80003
(303) 423-7297
Environment-inc@outdrs.net

PART OF THE SW1/4 SW1/4, SECTION 10, AND PART OF THE
NW1/4 NW1/4, SECTION 15, TOWNSHIP 25 SOUTH, RANGE 67 WEST,
6TH PRINCIPAL MERIDIAN, HUERFANO COUNTY, COLORADO