


J:\Harris\Mapas\103101004 Thunderbird Public County\DRMS\Drawings\SheetMining Plan.dwg, 12/28/2024, 11:48:30 AM

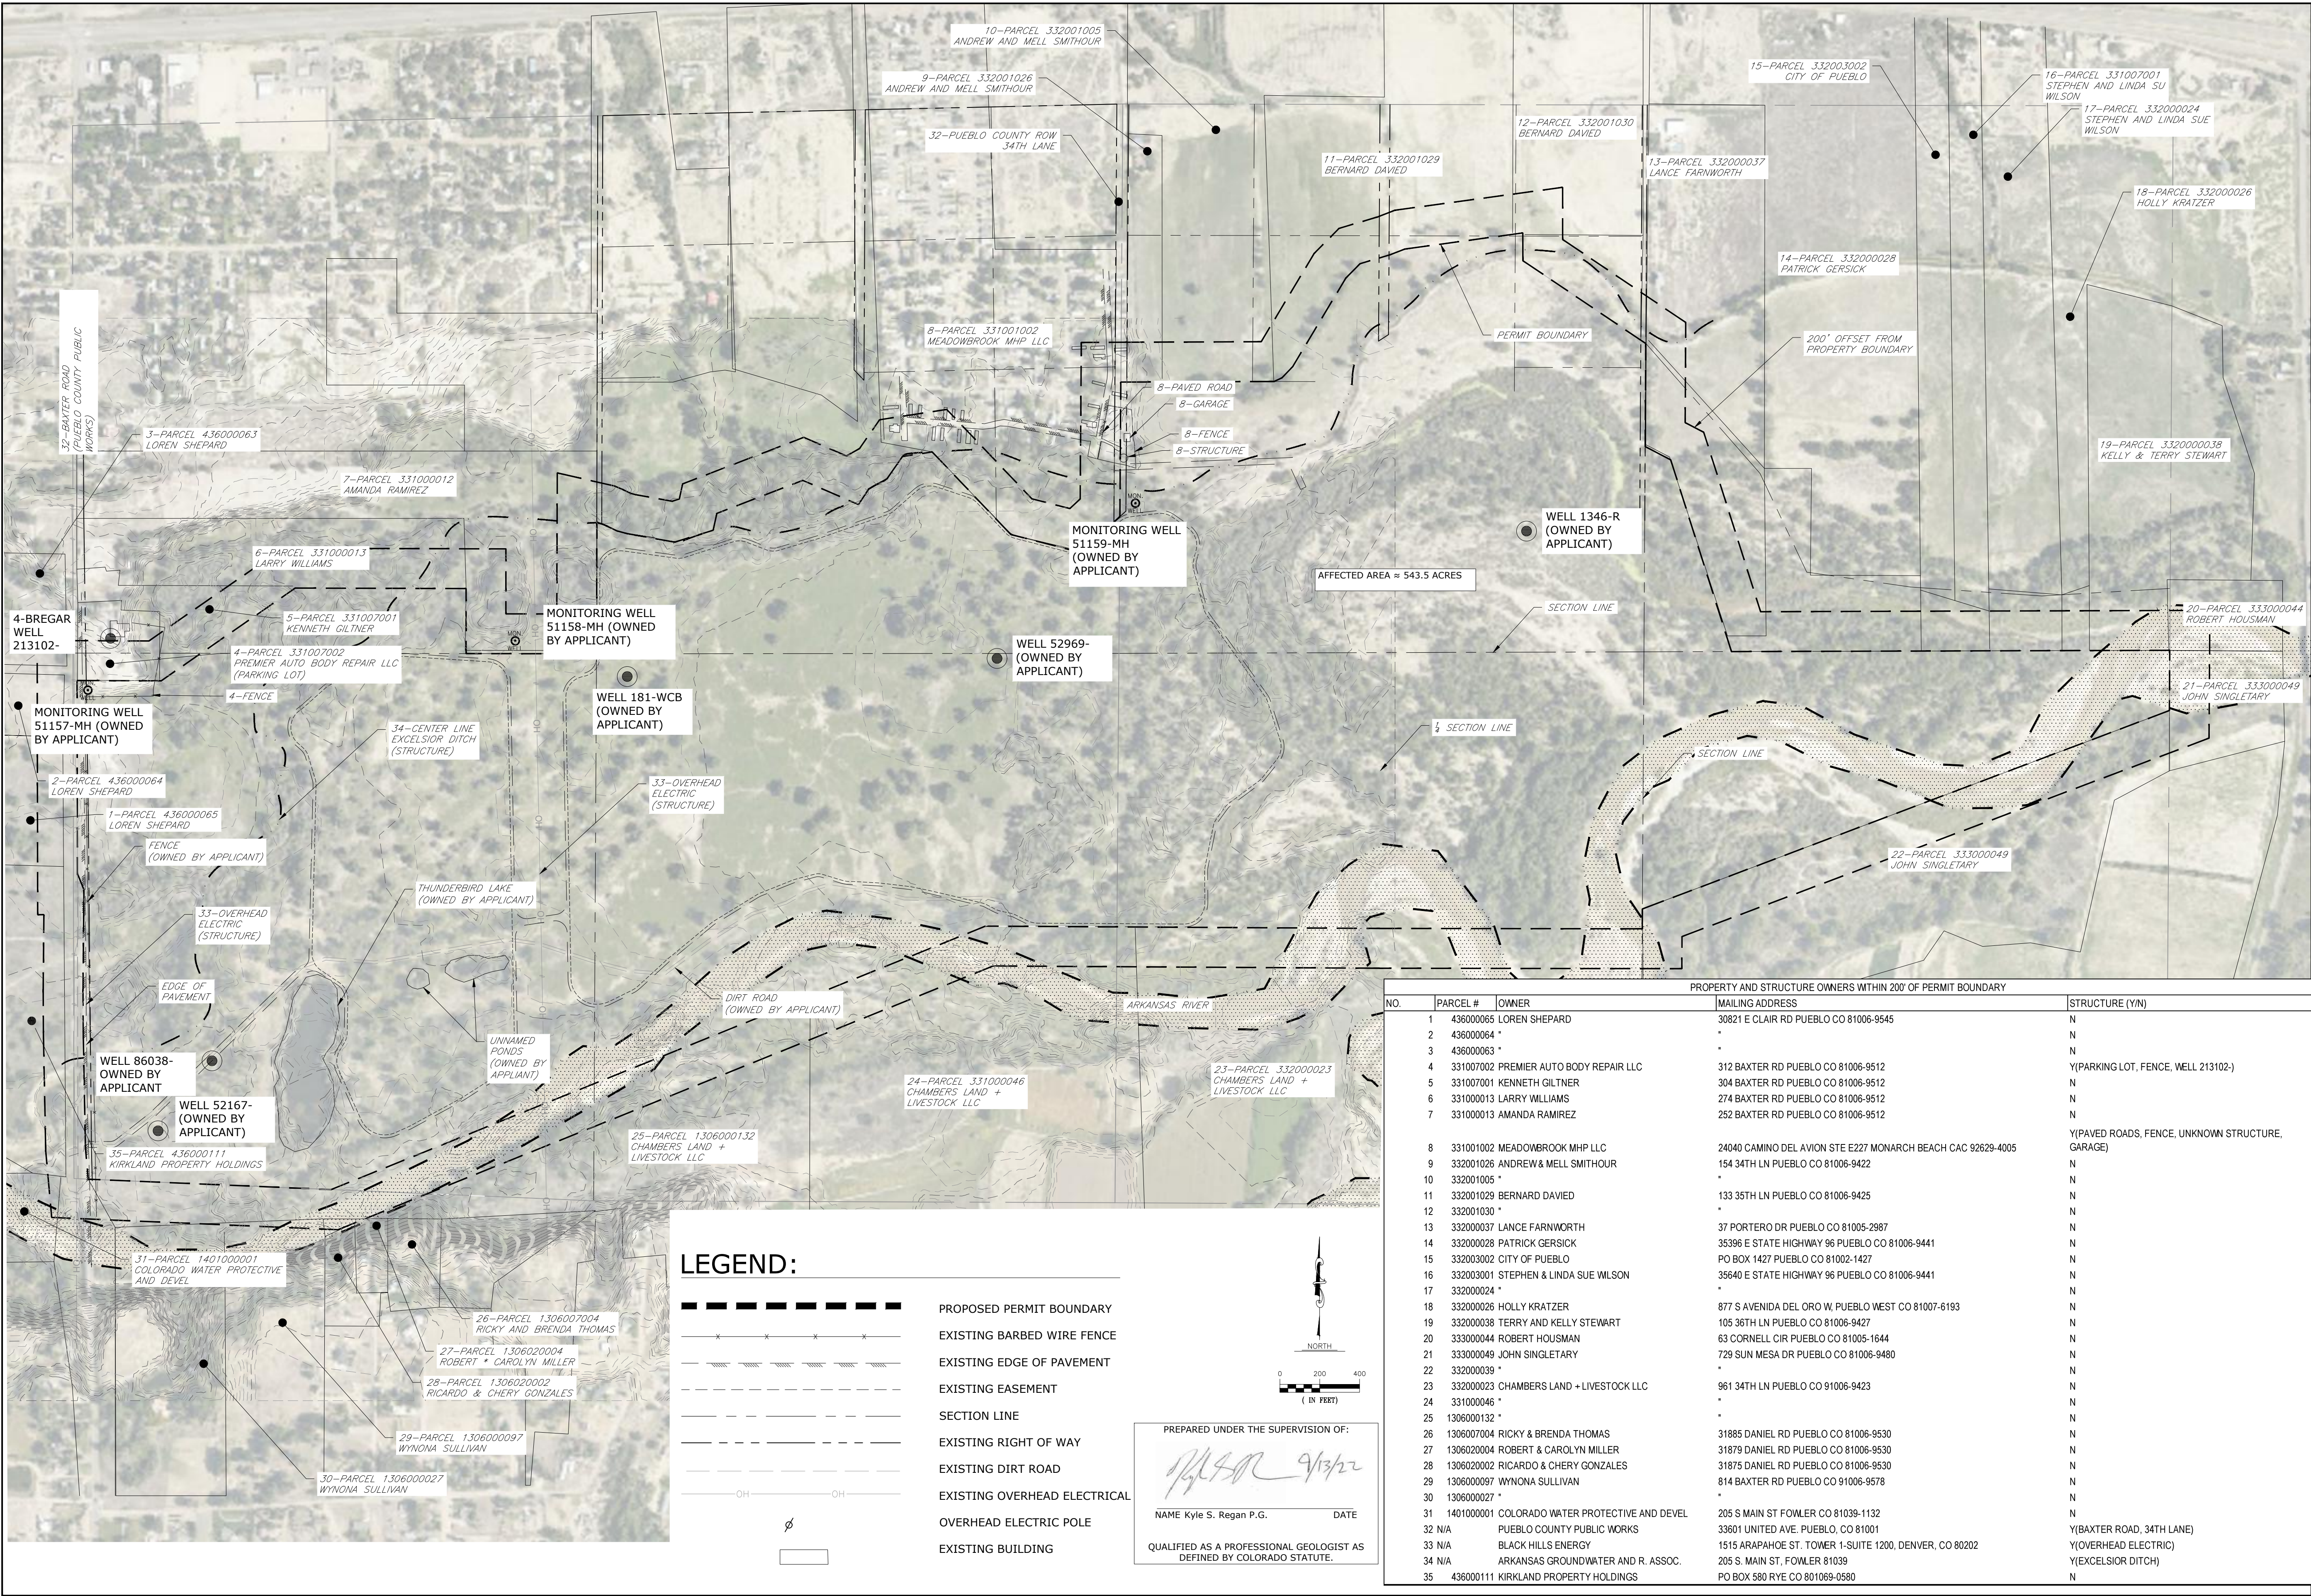



CIVIL RESOURCES

8308 COLORADO BLVD, SUITE 200
FIRESTONE, CO 80504
303.833.1416
WWW.CIVILRESOURCES.COM



MARTIN MARIETTA

1627 COLE BLVD. SUITE 200
LAKEWOOD, CO 80401

THUNDERBIRD SAND AND GRAVEL
DRMS 112C PERMIT APPLICATION
PUEBLO COUNTY, COLORADO

REVISIONS		
NO.	DESCRIPTION	DATE
1	ADQ 1 COMMENTS	1/24/24

DESIGNED BY: GL

DATE: 24/01/2024

DRAWN BY: KR

SCALE: AS NOTED

CHECKED BY: GL

AS NOTED

JOB NO.: 296.001.04

DWG NAME: Mining Plan.dwg

EXISTING
CONDITIONS/
PROPERTY OWNERS
W/IN 200'

SHEET:
EXHIBIT-C1

LEGEND:

- PROPOSED PERMIT BOUNDARY
- EXISTING BARBED WIRE FENCE
- EXISTING EDGE OF PAVEMENT
- EXISTING EASEMENT
- SECTION LINE
- EXISTING RIGHT OF WAY
- EXISTING DIRT ROAD
- EXISTING OVERHEAD ELECTRICAL
- OVERHEAD ELECTRIC POLE
- EXISTING BUILDING

PREPARED UNDER THE SUPERVISION OF:

[Signature] 9/13/22

NAME Kyle S. Regan P.G. DATE

QUALIFIED AS A PROFESSIONAL GEOLOGIST AS
DEFINED BY COLORADO STATUTE.

PROPERTY AND STRUCTURE OWNERS WITHIN 200' OF PERMIT BOUNDARY			
NO.	PARCEL #	OWNER	STRUCTURE (Y/N)
1	436000065	LOREN SHEPARD	30821 E CLAIR RD PUEBLO CO 81006-9545
2	436000064	"	"
3	436000063	"	"
4	331007002	PREMIER AUTO BODY REPAIR LLC	312 BAXTER RD PUEBLO CO 81006-9512
5	331007001	KENNETH GILTNER	304 BAXTER RD PUEBLO CO 81006-9512
6	331000013	LARRY WILLIAMS	274 BAXTER RD PUEBLO CO 81006-9512
7	331000013	AMANDA RAMIREZ	252 BAXTER RD PUEBLO CO 81006-9512
8	331001002	MEADOWBROOK MHP LLC	24040 CAMINO DEL AVION STE E227 MONARCH BEACH CAC 92629-4005
9	332001026	ANDREW & MELL SMITHOUR	154 34TH LN PUEBLO CO 81006-9422
10	332001005	"	"
11	332001029	BERNARD DAVIED	133 35TH LN PUEBLO CO 81006-9425
12	332001030	"	"
13	332000037	LANCE FARNWORTH	37 PORTERO DR PUEBLO CO 81005-2987
14	332000028	PATRICK GERSICK	35396 E STATE HIGHWAY 96 PUEBLO CO 81006-9441
15	332003002	CITY OF PUEBLO	PO BOX 1427 PUEBLO CO 81002-1427
16	332003001	STEPHEN & LINDA SUE WILSON	35640 E STATE HIGHWAY 96 PUEBLO CO 81006-9441
17	332000024	"	"
18	332000026	HOLLY KRATZER	877 S AVENIDA DEL ORO W PUEBLO WEST CO 81007-6193
19	332000038	TERRY AND KELLY STEWART	105 36TH LN PUEBLO CO 81006-9427
20	333000044	ROBERT HOUSMAN	63 CORNELL CIR PUEBLO CO 81005-1644
21	333000049	JOHN SINGLETARY	729 SUN MESA DR PUEBLO CO 81006-9480
22	332000039	"	"
23	332000023	CHAMBERS LAND + LIVESTOCK LLC	961 34TH LN PUEBLO CO 81006-9423
24	331000046	"	"
25	1306000132	"	"
26	1306007004	RICKY & BRENDA THOMAS	31885 DANIEL RD PUEBLO CO 81006-9530
27	1306020004	ROBERT & CAROLYN MILLER	31879 DANIEL RD PUEBLO CO 81006-9530
28	1306020002	RICARDO & CHERY GONZALES	31875 DANIEL RD PUEBLO CO 81006-9530
29	1306000097	WYNONA SULLIVAN	814 BAXTER RD PUEBLO CO 81006-9578
30	1306000027	"	"
31	1401000001	COLORADO WATER PROTECTIVE AND DEVEL	205 S MAIN ST FOWLER CO 81039-1132
32	N/A	PUEBLO COUNTY PUBLIC WORKS	33601 UNITED AVE. PUEBLO, CO 81001
33	N/A	BLACK HILLS ENERGY	1515 ARAPAHOE ST. TOWER 1-SUITE 1200, DENVER, CO 80202
34	N/A	ARKANSAS GROUNDWATER AND R. ASSOC.	205 S. MAIN ST., FOWLER 81039
35	436000111	KIRKLAND PROPERTY HOLDINGS	PO BOX 580 RYE CO 801069-0580