


NOTE:
Methane drainage well (MDW) sites are temporary facilities. Mobile methane pumps are installed on the MDWs in advance of and behind the advancing longwall face. MCC estimates that no more than eight methane pumps will typically be operating on an active E-seam longwall panel.

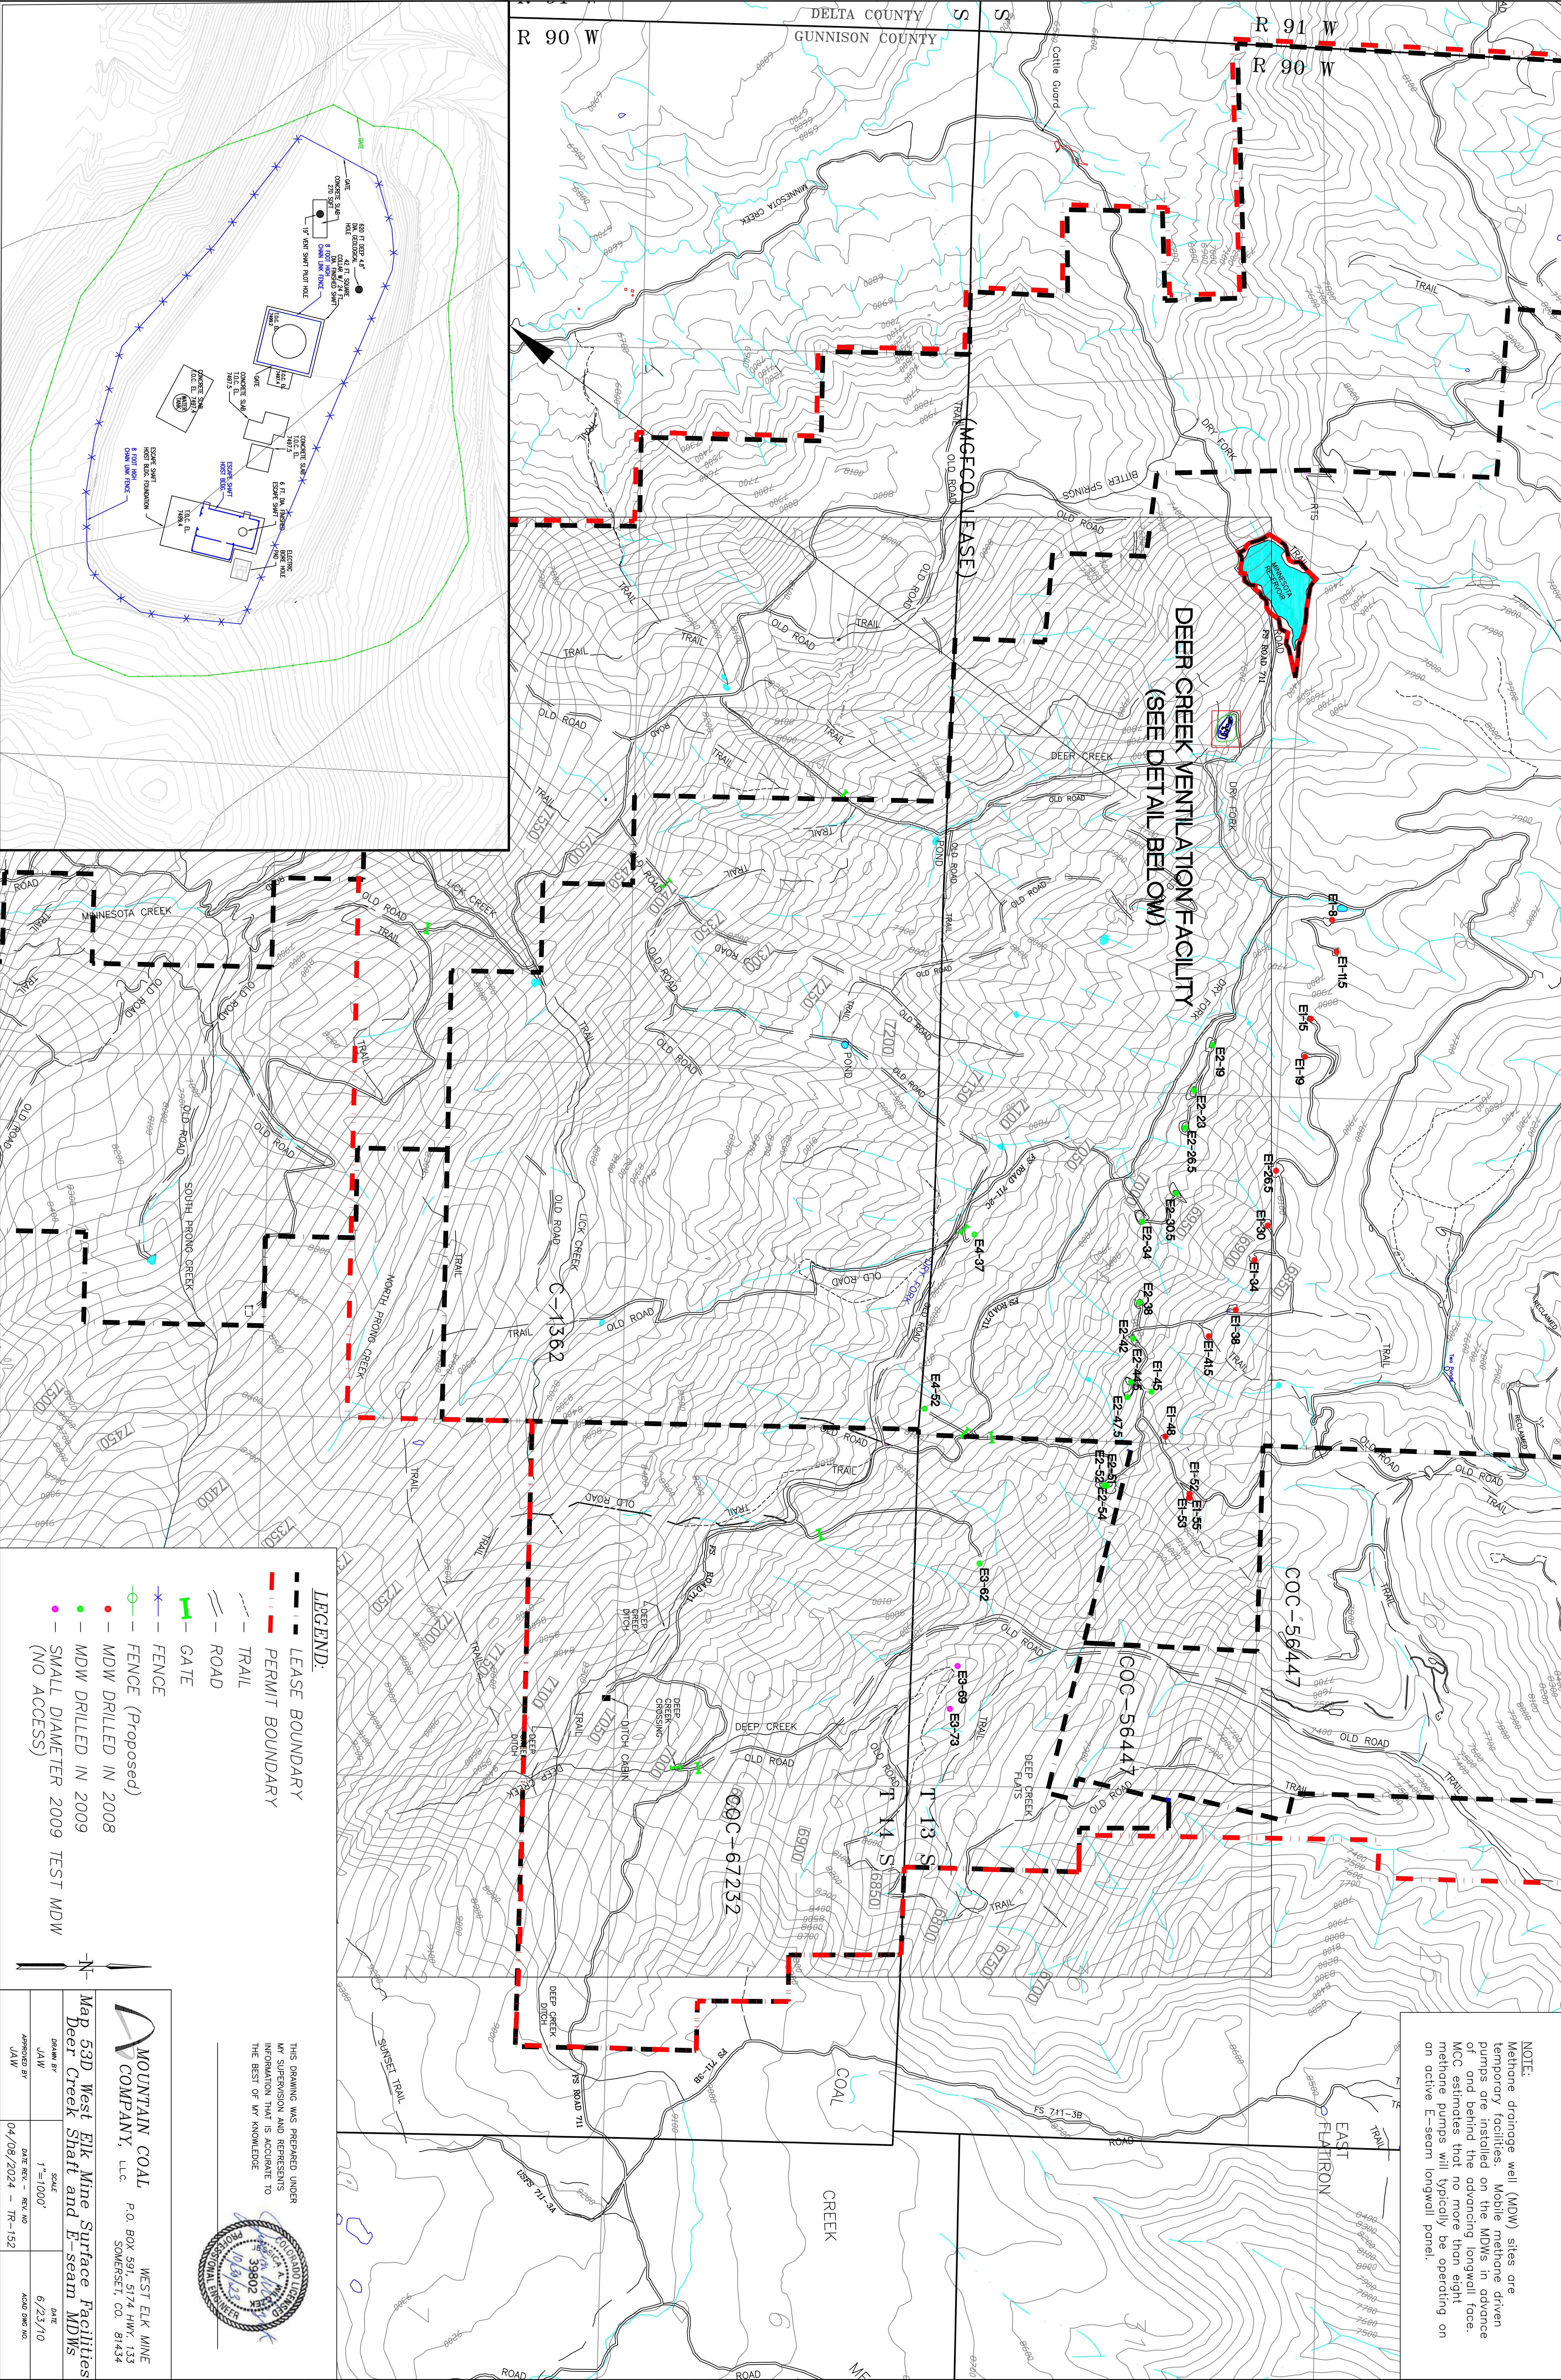

- LEGEND:**
- LEASE BOUNDARY
 - - - PERMIT BOUNDARY
 - - - TRAIL
 - - - ROAD
 - - - GATE
 - - - FENCE
 - - - FENCE (Proposed)
 - - - MDW DRILLED IN 2008
 - - - MDW DRILLED IN 2009
 - - - SMALL DIAMETER 2009 TEST MDW (NO ACCESS)

THIS DRAWING WAS PREPARED UNDER MY SUPERVISION AND REPRESENTS INFORMATION THAT IS ACCURATE TO THE BEST OF MY KNOWLEDGE.

WEST ELK MINE
MOUNTAIN COAL COMPANY, L.L.C.
P.O. BOX 591, 5174 HWY 133
SOMERSET, CO. 81434

Map 53D West Elk Mine Surface Facilities
Deer Creek Shaft and E-seam MDWs

SCALE: 1"=1000'
DATE: 6/23/10
DRAWN BY: JAW
DATE REV. - REV. NO.: 04/08/2024 - TR-152
APPROVED BY: JAW
ACD DWS NO.