


1. WEED CONTROL -- MOWING WEEDS AS NEEDED ON AREAS SEEDED WITH GRASS AND SPOT SPRAYING FOR THISTLE AND OTHER NOXIOUS WEEDS THROUGHOUT THE MINING BOUNDARY.
2. DISTURBED AREAS INSIDE SLURRY WALL REPLANTED WITH GRASS SEED. WEEDS CONTROLLED WITH MOWING AND SPOT SPRAYING FOR THISTLE AND OTHER NOXIOUS WEEDS. AREAS OUTSIDE SLURRY WALL ARE FARMED.

BACKGROUND MAPPING DATA TAKEN FROM EXHIBIT C-2, REVISION 1, DATED 4/16/15
BY WEILAND, INC. AND REVISED TO CURRENT CONDITIONS.

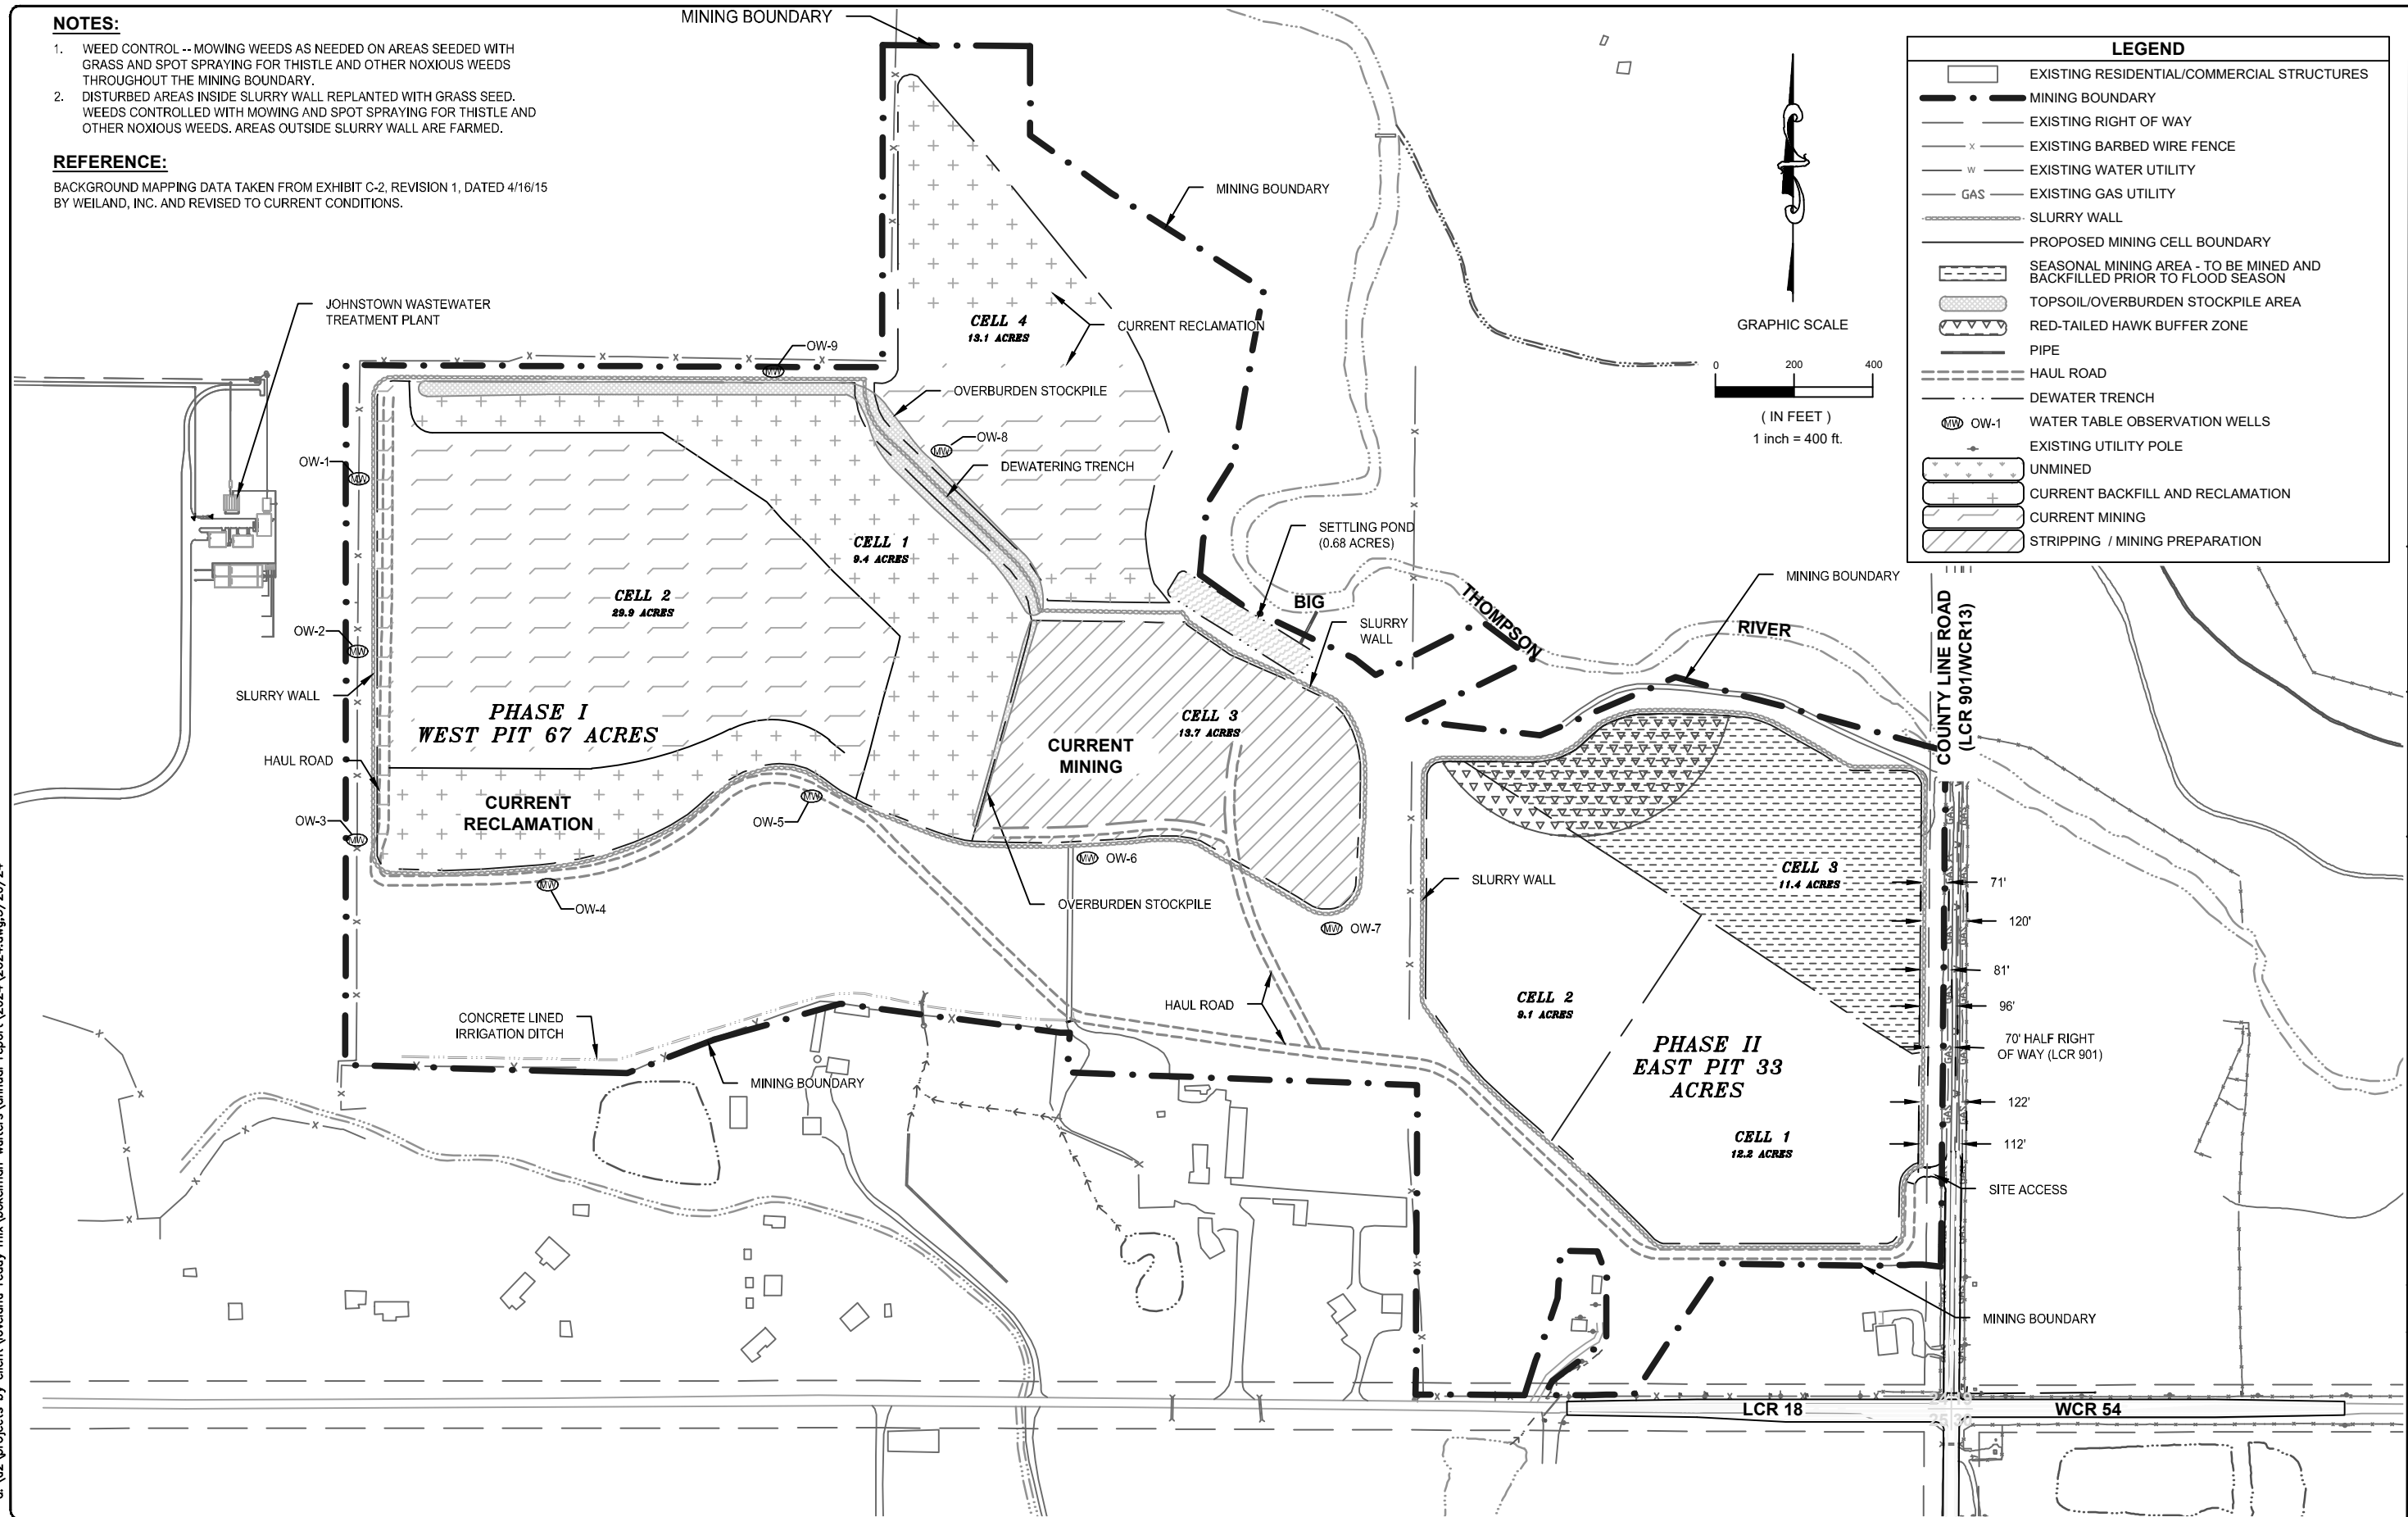

M-2006-080
LOVELAND READY MIX CONCRETE, INC.
LARIMER COUNTY, COLORADO



<div> <div>FIGURE 1</div> </div>	DESIGNED:	CHECKED BY:	DATE:	REVISIONS
	SF	SF		
	DATE:	SCALE:		
	3/20/24	1" = 400'		
	FILE NAME:	SHEET NO.		
	2024	1 of 1		
			3/20/24	UPDATED TO CURRENT CONDITIONS
			3/29/19	UPDATED TO CURRENT CONDITIONS

d:\d2\projects by client\loveland ready mix\bokelman walters\annual report\2024\2024.dwg,3/20/24