


NAME: N:\PROJECTS\00020-RAPTOR MATERIAL\SP122-BEARSON\CAD\SHEETS\SP122-S-EXHIBITS C-1.DWG
PLOT DATE: April 8, 2024 10:03 AM BY: WILLIAM (MICHAEL) THOMPSON

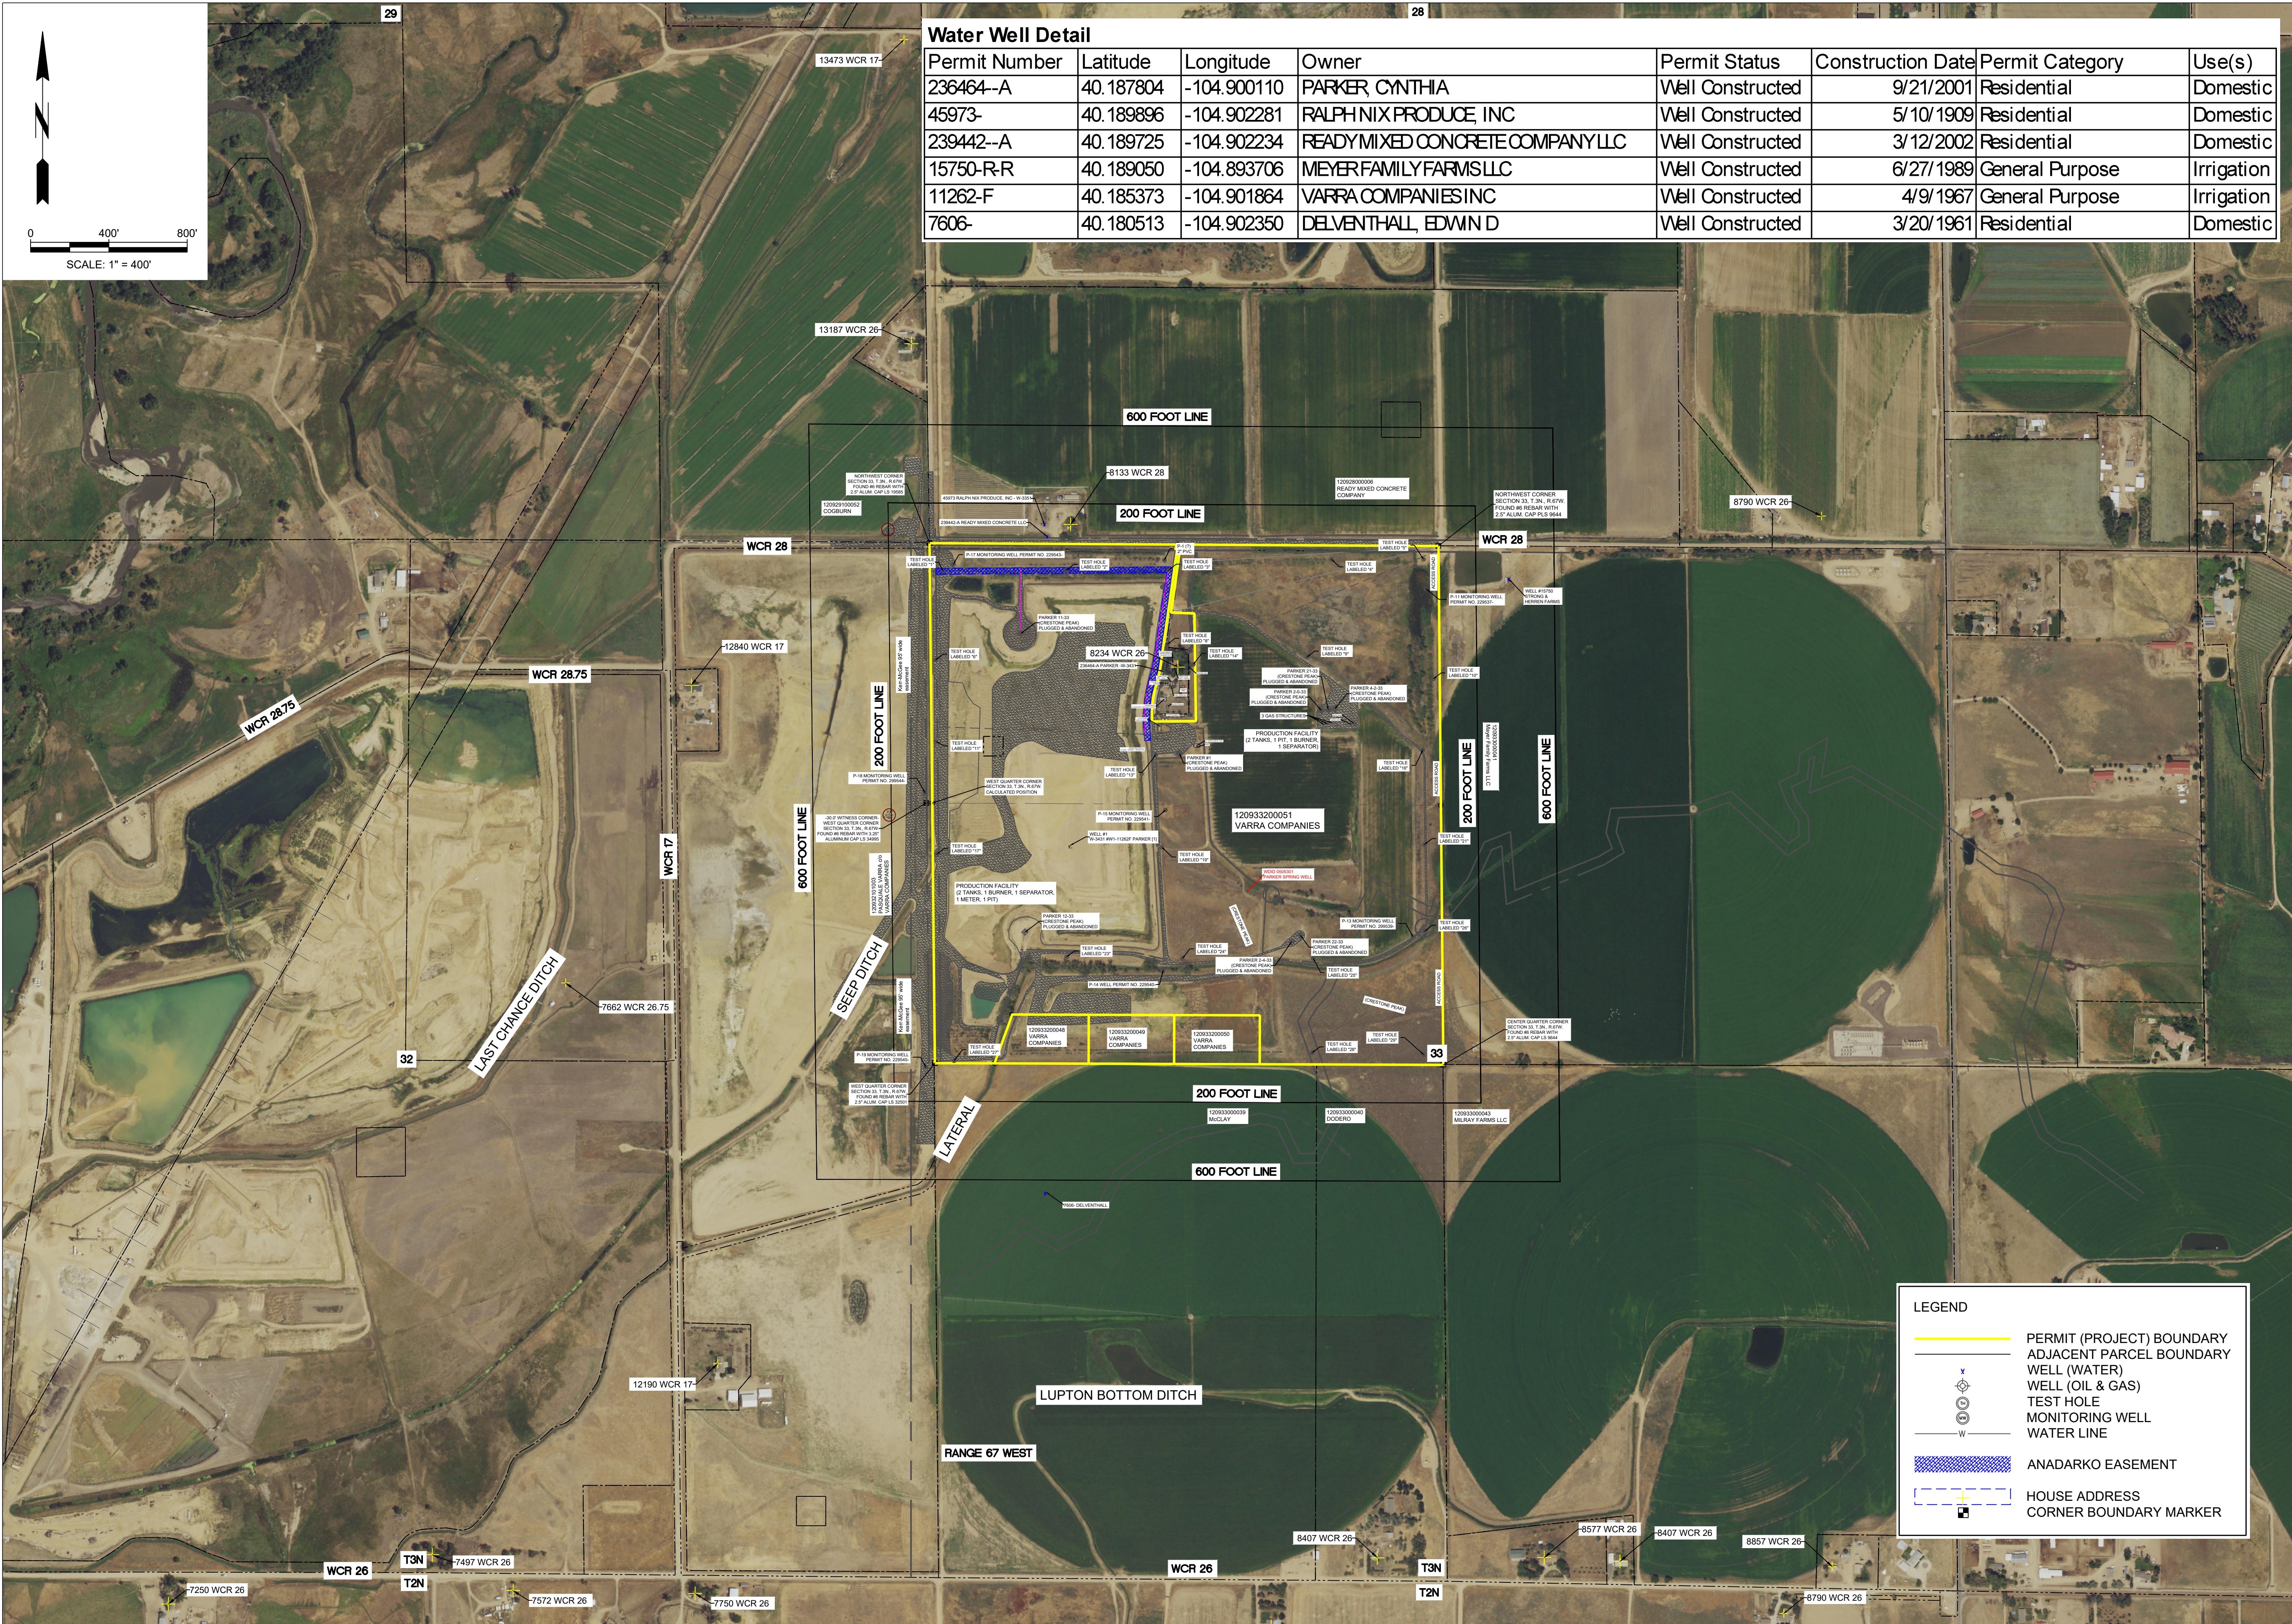

Water Well Detail

Permit Number	Latitude	Longitude	Owner	Permit Status	Construction Date	Permit Category	Use(s)
236464--A	40.187804	-104.900110	PARKER CYNTHIA	Well Constructed	9/21/2001	Residential	Domestic
45973-	40.189896	-104.902281	RALPH NIX PRODUCE, INC	Well Constructed	5/10/1909	Residential	Domestic
239442--A	40.189725	-104.902234	READY MIXED CONCRETE COMPANY LLC	Well Constructed	3/12/2002	Residential	Domestic
15750-R-R	40.189050	-104.893706	MEYER FAMILY FARMS LLC	Well Constructed	6/27/1989	General Purpose	Irrigation
11262-F	40.185373	-104.901864	VARRA COMPANIES INC	Well Constructed	4/9/1967	General Purpose	Irrigation
7606-	40.180513	-104.902350	DELVENTHALL, EDWIN D	Well Constructed	3/20/1961	Residential	Domestic

LEGEND

- PERMIT (PROJECT) BOUNDARY
- ADJACENT PARCEL BOUNDARY
- WELL (WATER)
- WELL (OIL & GAS)
- TEST HOLE
- MONITORING WELL
- WATER LINE
- ANADARKO EASEMENT
- HOUSE ADDRESS
- CORNER BOUNDARY MARKER

DESIGNED
DRAWN
CHECKED
DATE

RESPEC
720 S COLORADO BLVD
SUITE 410S
DENVER, CO 80246
PHONE (303) 757-3855

Know what's below.
Call before you dig.

M-2015-003
PARCEL 122 RESOURCE
DEVELOPMENT
PROJECT
TECHNICAL REVISION
03

EXHIBIT C-1 - EXISTING
CONDITIONS (VICINITY)
MAP

DRAWING NUMBER:
C-1
SHEET 1

REVISION

STAMP

RAPTOR MATERIALS LLC
8120 GAGE STREET
FREDERICK CO 80534
(303) 666-6657