


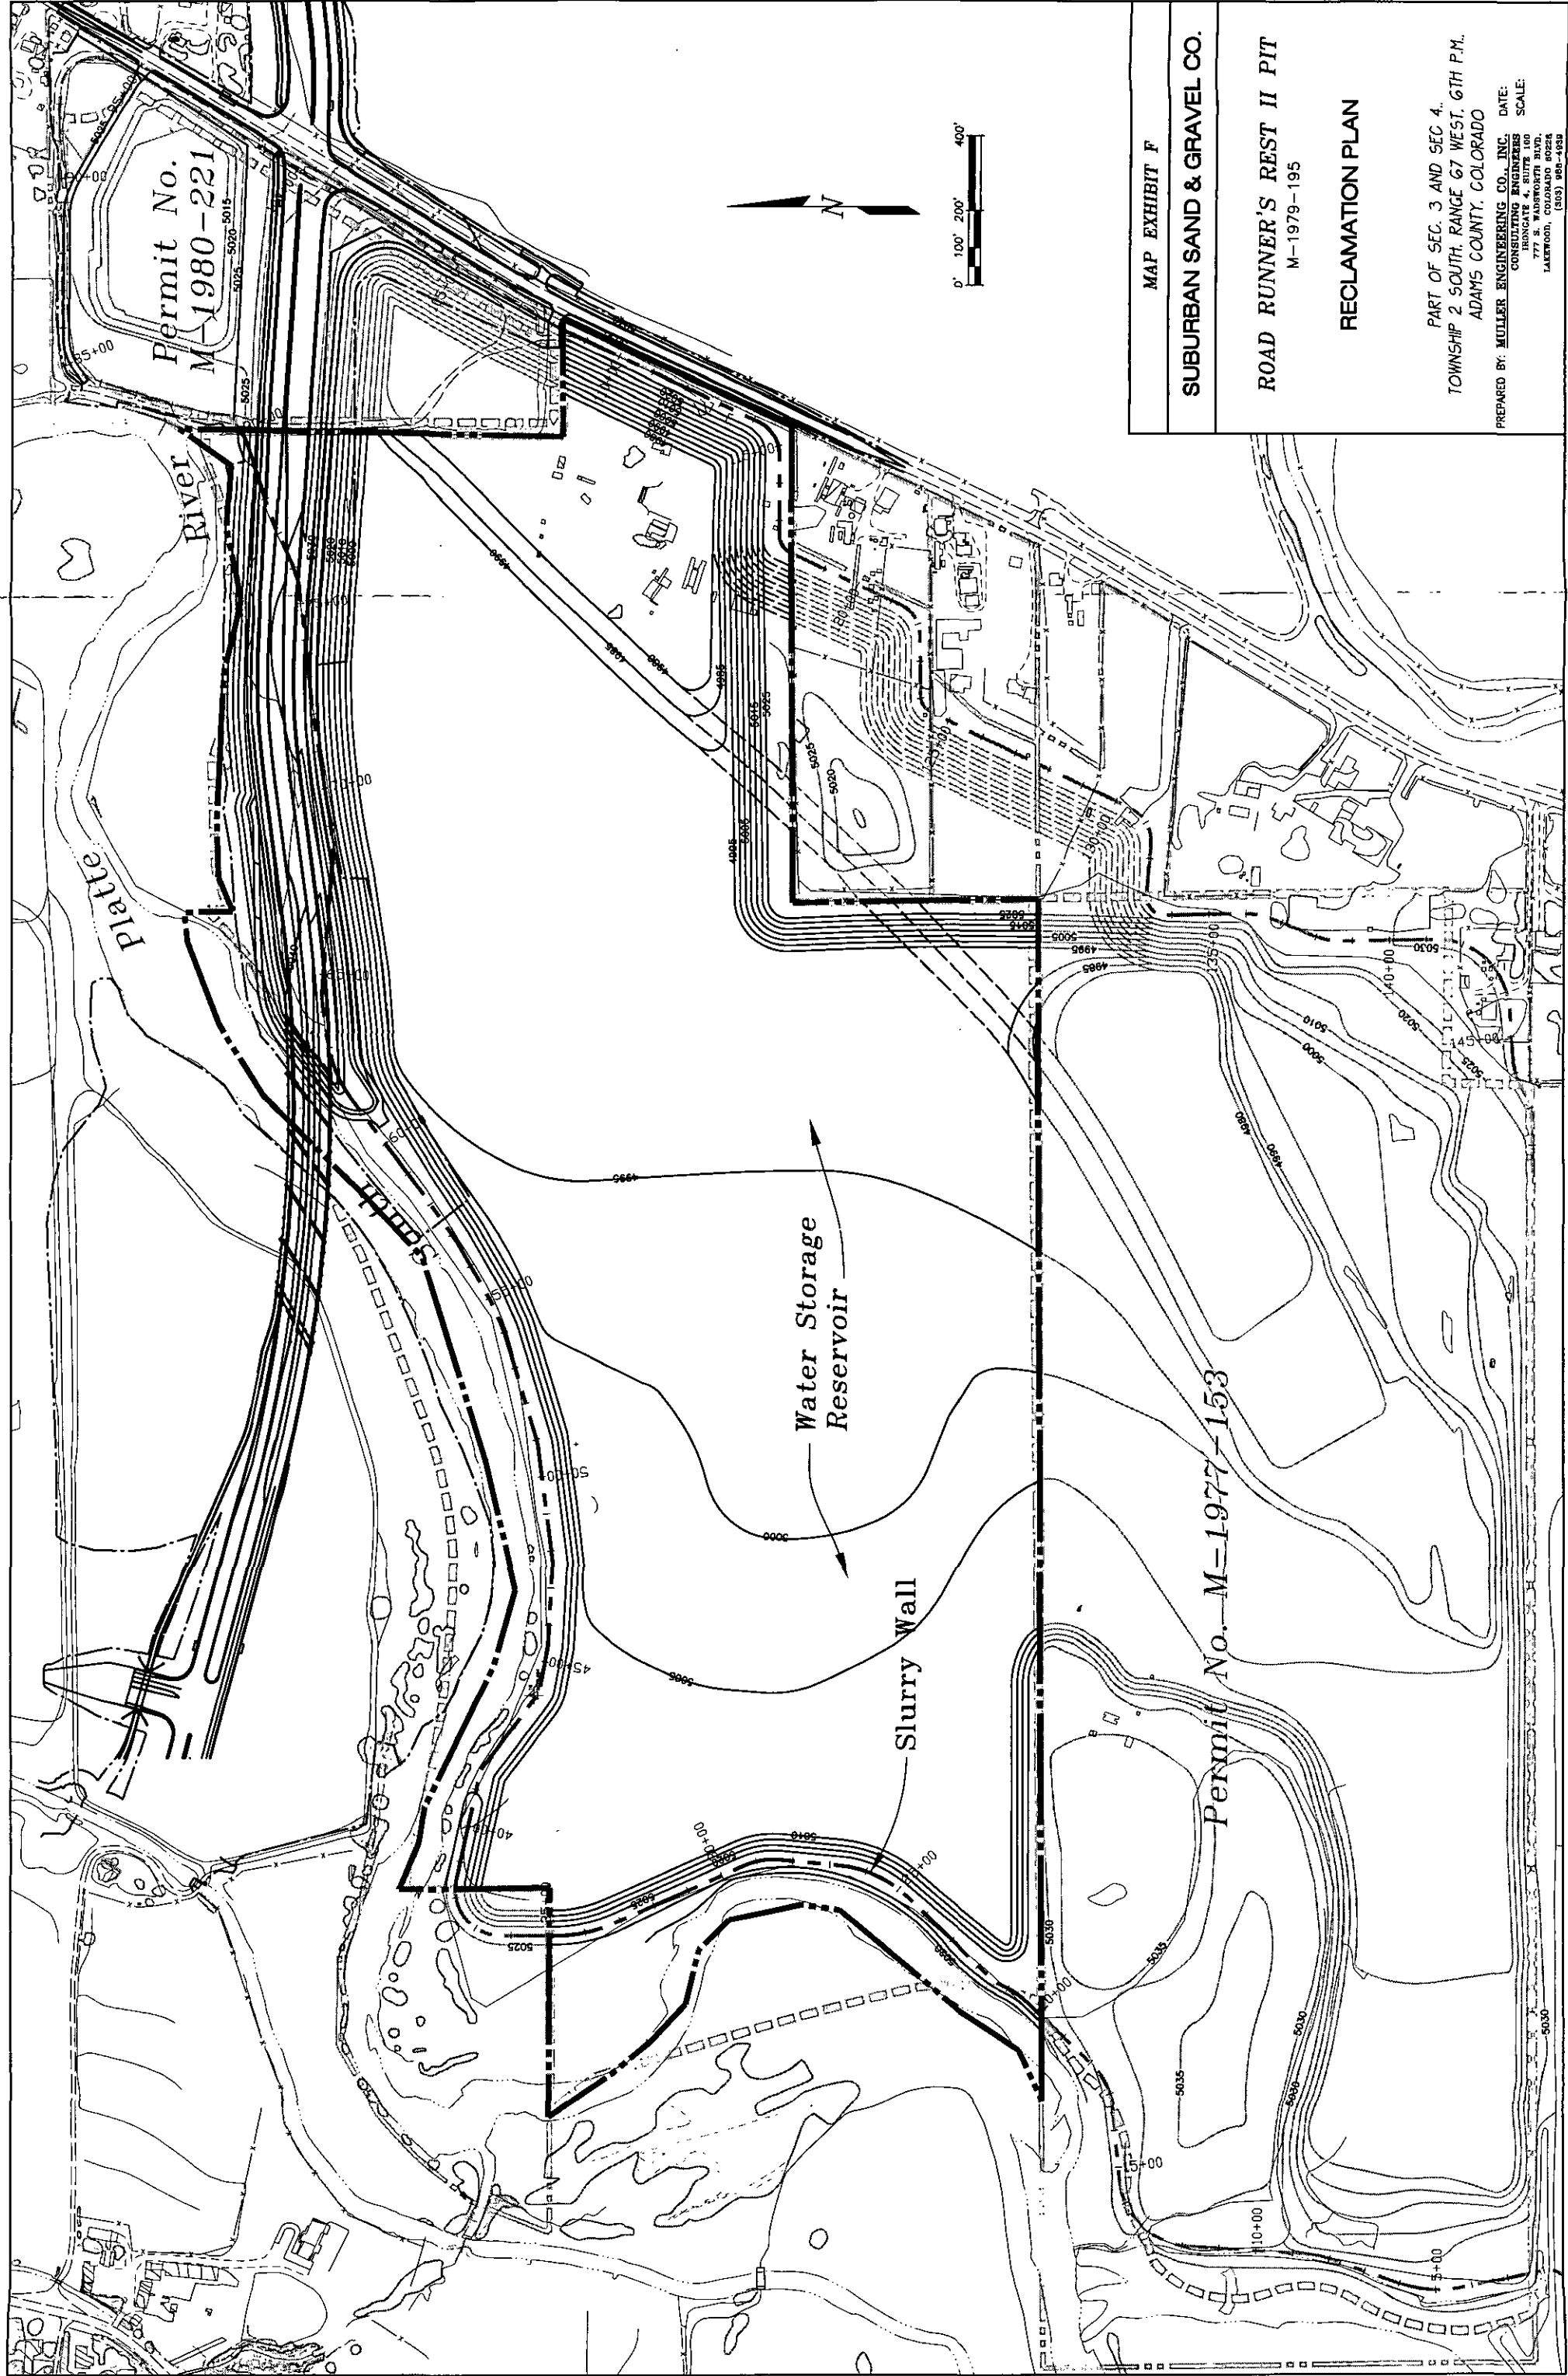

MAP EXHIBIT F

SUBURBAN SAND & GRAVEL CO.

ROAD RUNNER'S REST II PIT

M-1979-195

RECLAMATION PLAN

PART OF SEC. 3 AND SEC. 4,
TOWNSHIP 2 SOUTH, RANGE 67 WEST, 6TH P.M.,
ADAMS COUNTY, COLORADO

PREPARED BY: MULLER ENGINEERING CO., INC. DATE:
CONSULTING ENGINEERS SCALE:
777 N. WASHINGTON ST.,
LAKEWOOD, CO. 80026-4889