


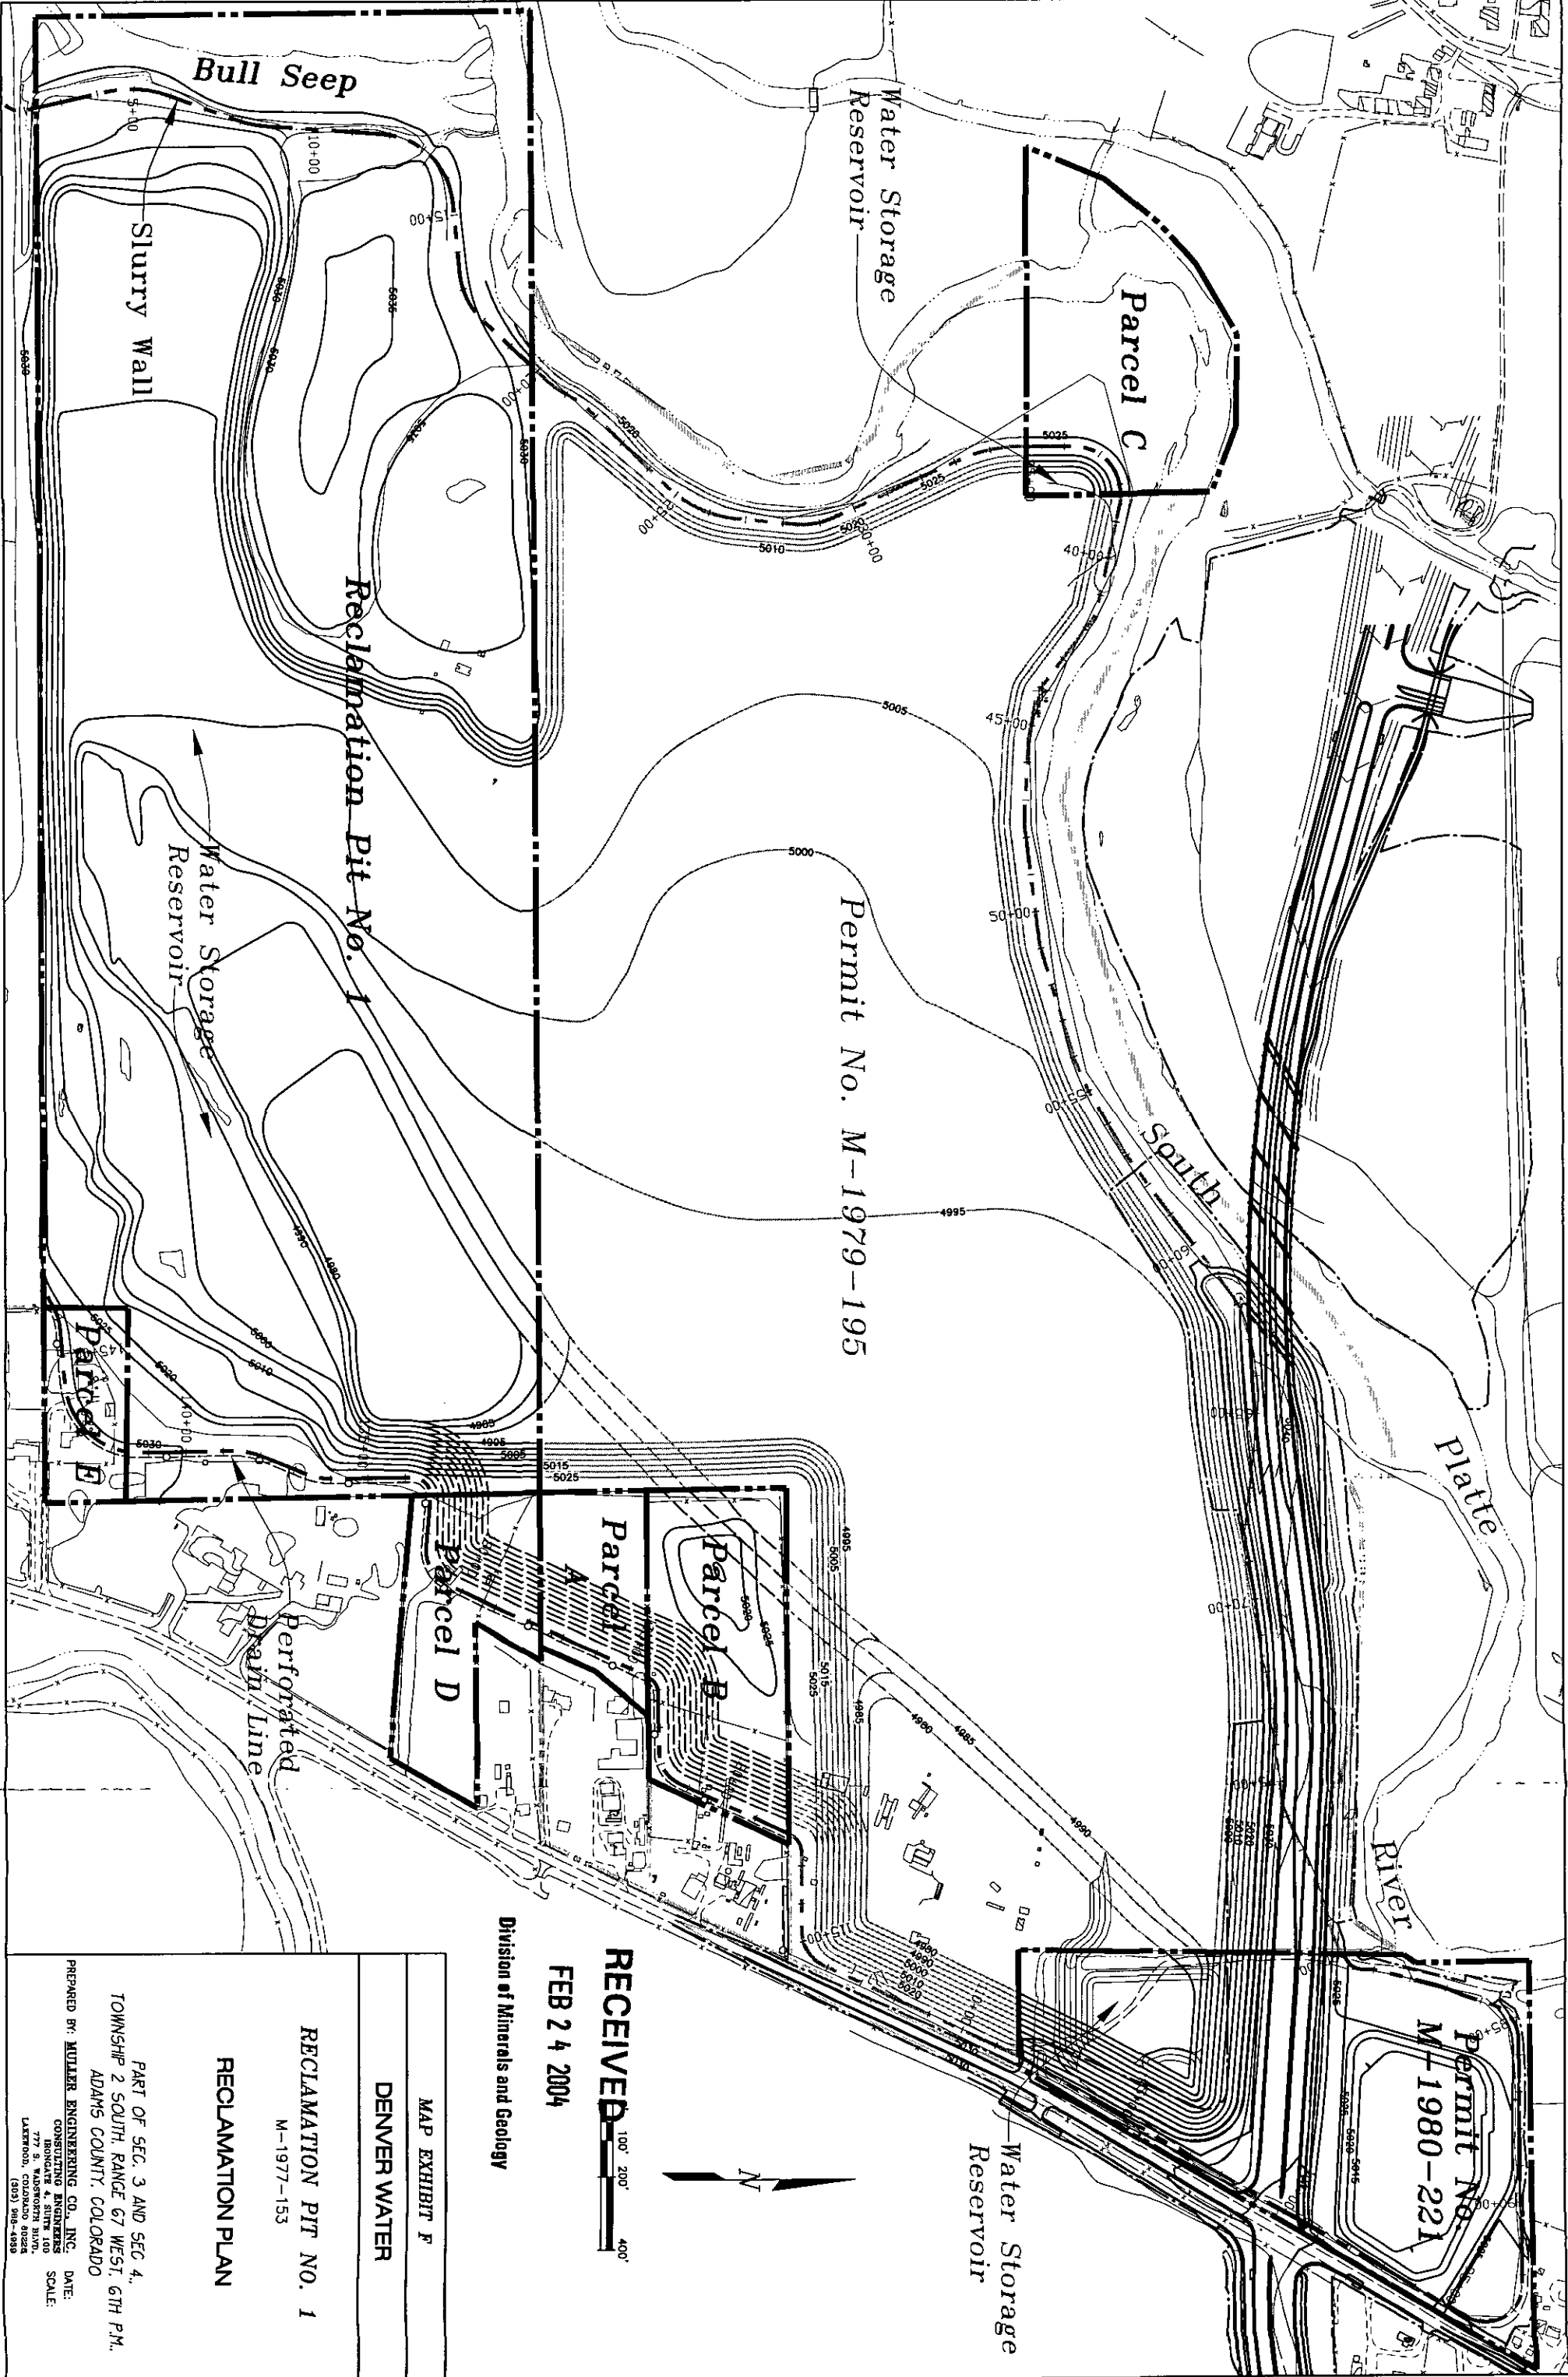

RECEIVED FEB 24 2004

Division of Minerals and Geology

MAP EXHIBIT F
DENVER WATER

RECLAMATION PIT NO. 1
M-1977-153
RECLAMATION PLAN

PART OF SEC. 3 AND SEC. 4,
TOWNSHIP 2 SOUTH, RANGE 67 WEST, 6TH P.M.,
ADAMS COUNTY, COLORADO
PREPARED BY: MULLER ENGINEERING CO., INC.
CONSULTING ENGINEERS
777 S. WASHINGTON ST., SUITE 100
LAKESIDE, COLORADO 80224
DATE: 1/27/04
SCALE: AS SHOWN (300' 980' 4000')