


Lascar Pit
Existing Conditions Exhibit C

Siete INC
Map By James Higgs
2/5/22

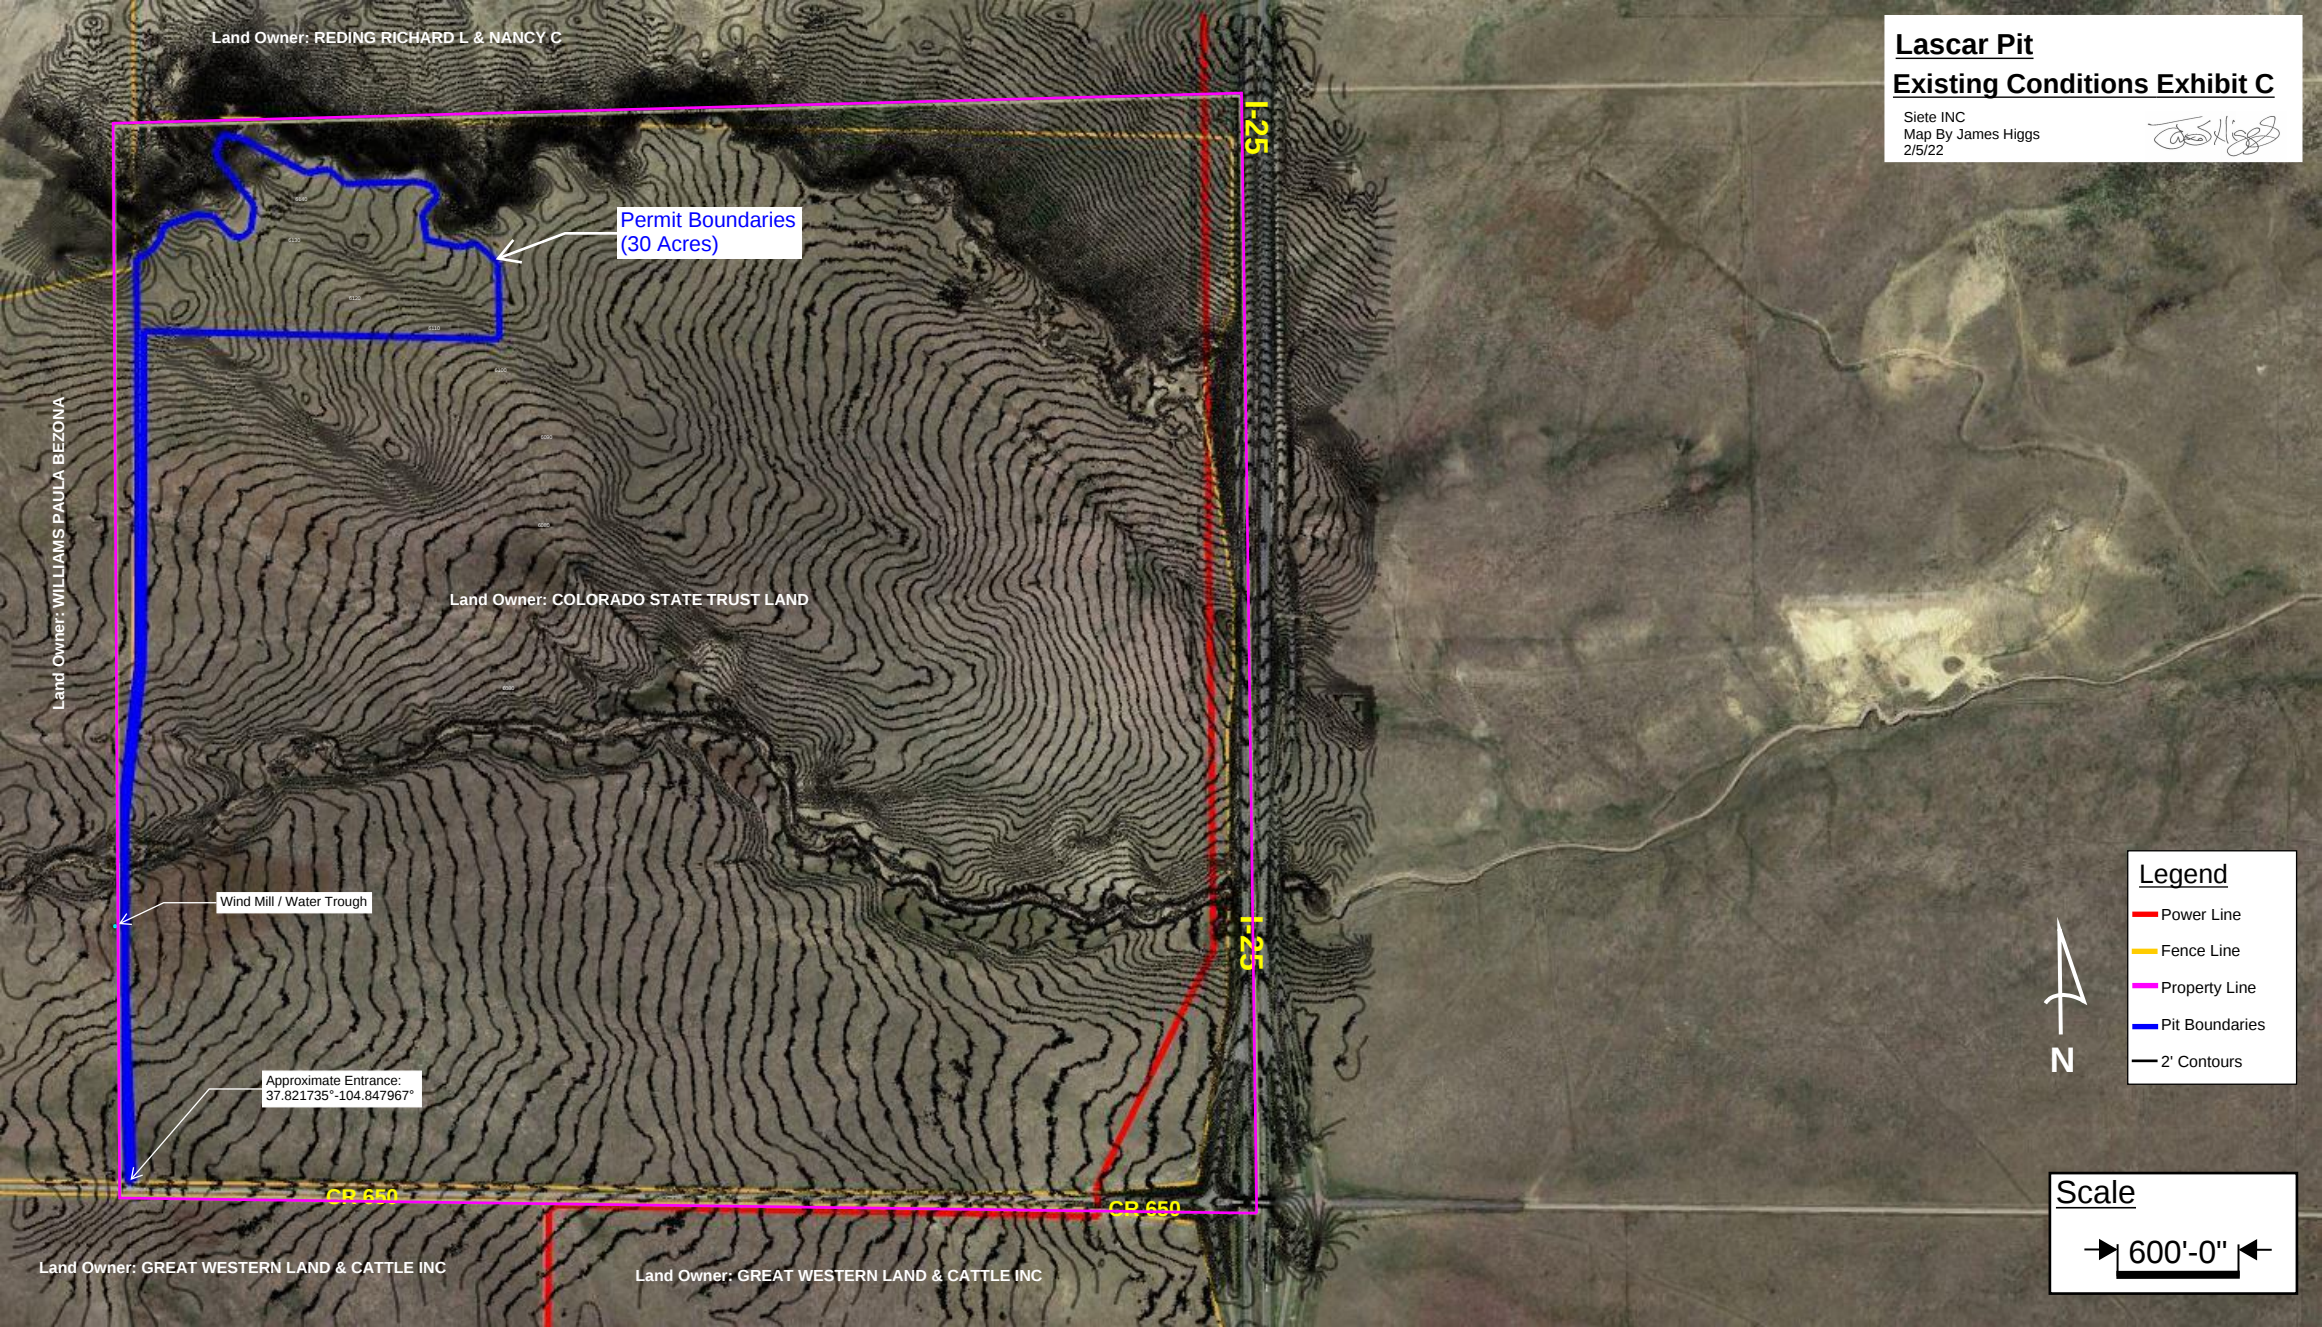

Legend

- Power Line
- Fence Line
- Property Line
- Pit Boundaries
- 2' Contours



Scale

→ 600'-0" ←