


Permit M-1980-244
Cresson Project Amendment 14

Exhibit F
Reclamation Plan Maps

TABLE OF CONTENTS

DRAWING F-1:	APPROXIMATE POST MINING TOPOGRAPHY
DRAWING F-2:	NORTH CRESSON (GLOBE HILL) AND EAST CRESSON (WILDHORSE EXTENSION)
DRAWING F-3:	CHICAGO TUNNEL / DUMP 1
DRAWING F-4:	VALLEY LEACH FACILITY (VLF) 2
DRAWING F-5:	EAST CRESSON / ALTMAN
DRAWING F-6:	MAIN CRESSON AND SOUTH CRESSON
DRAWING F-7:	VALLEY LEACH FACILITY (VLF) 1
DRAWING F-8:	MAIN CRESSON / DUMP 1

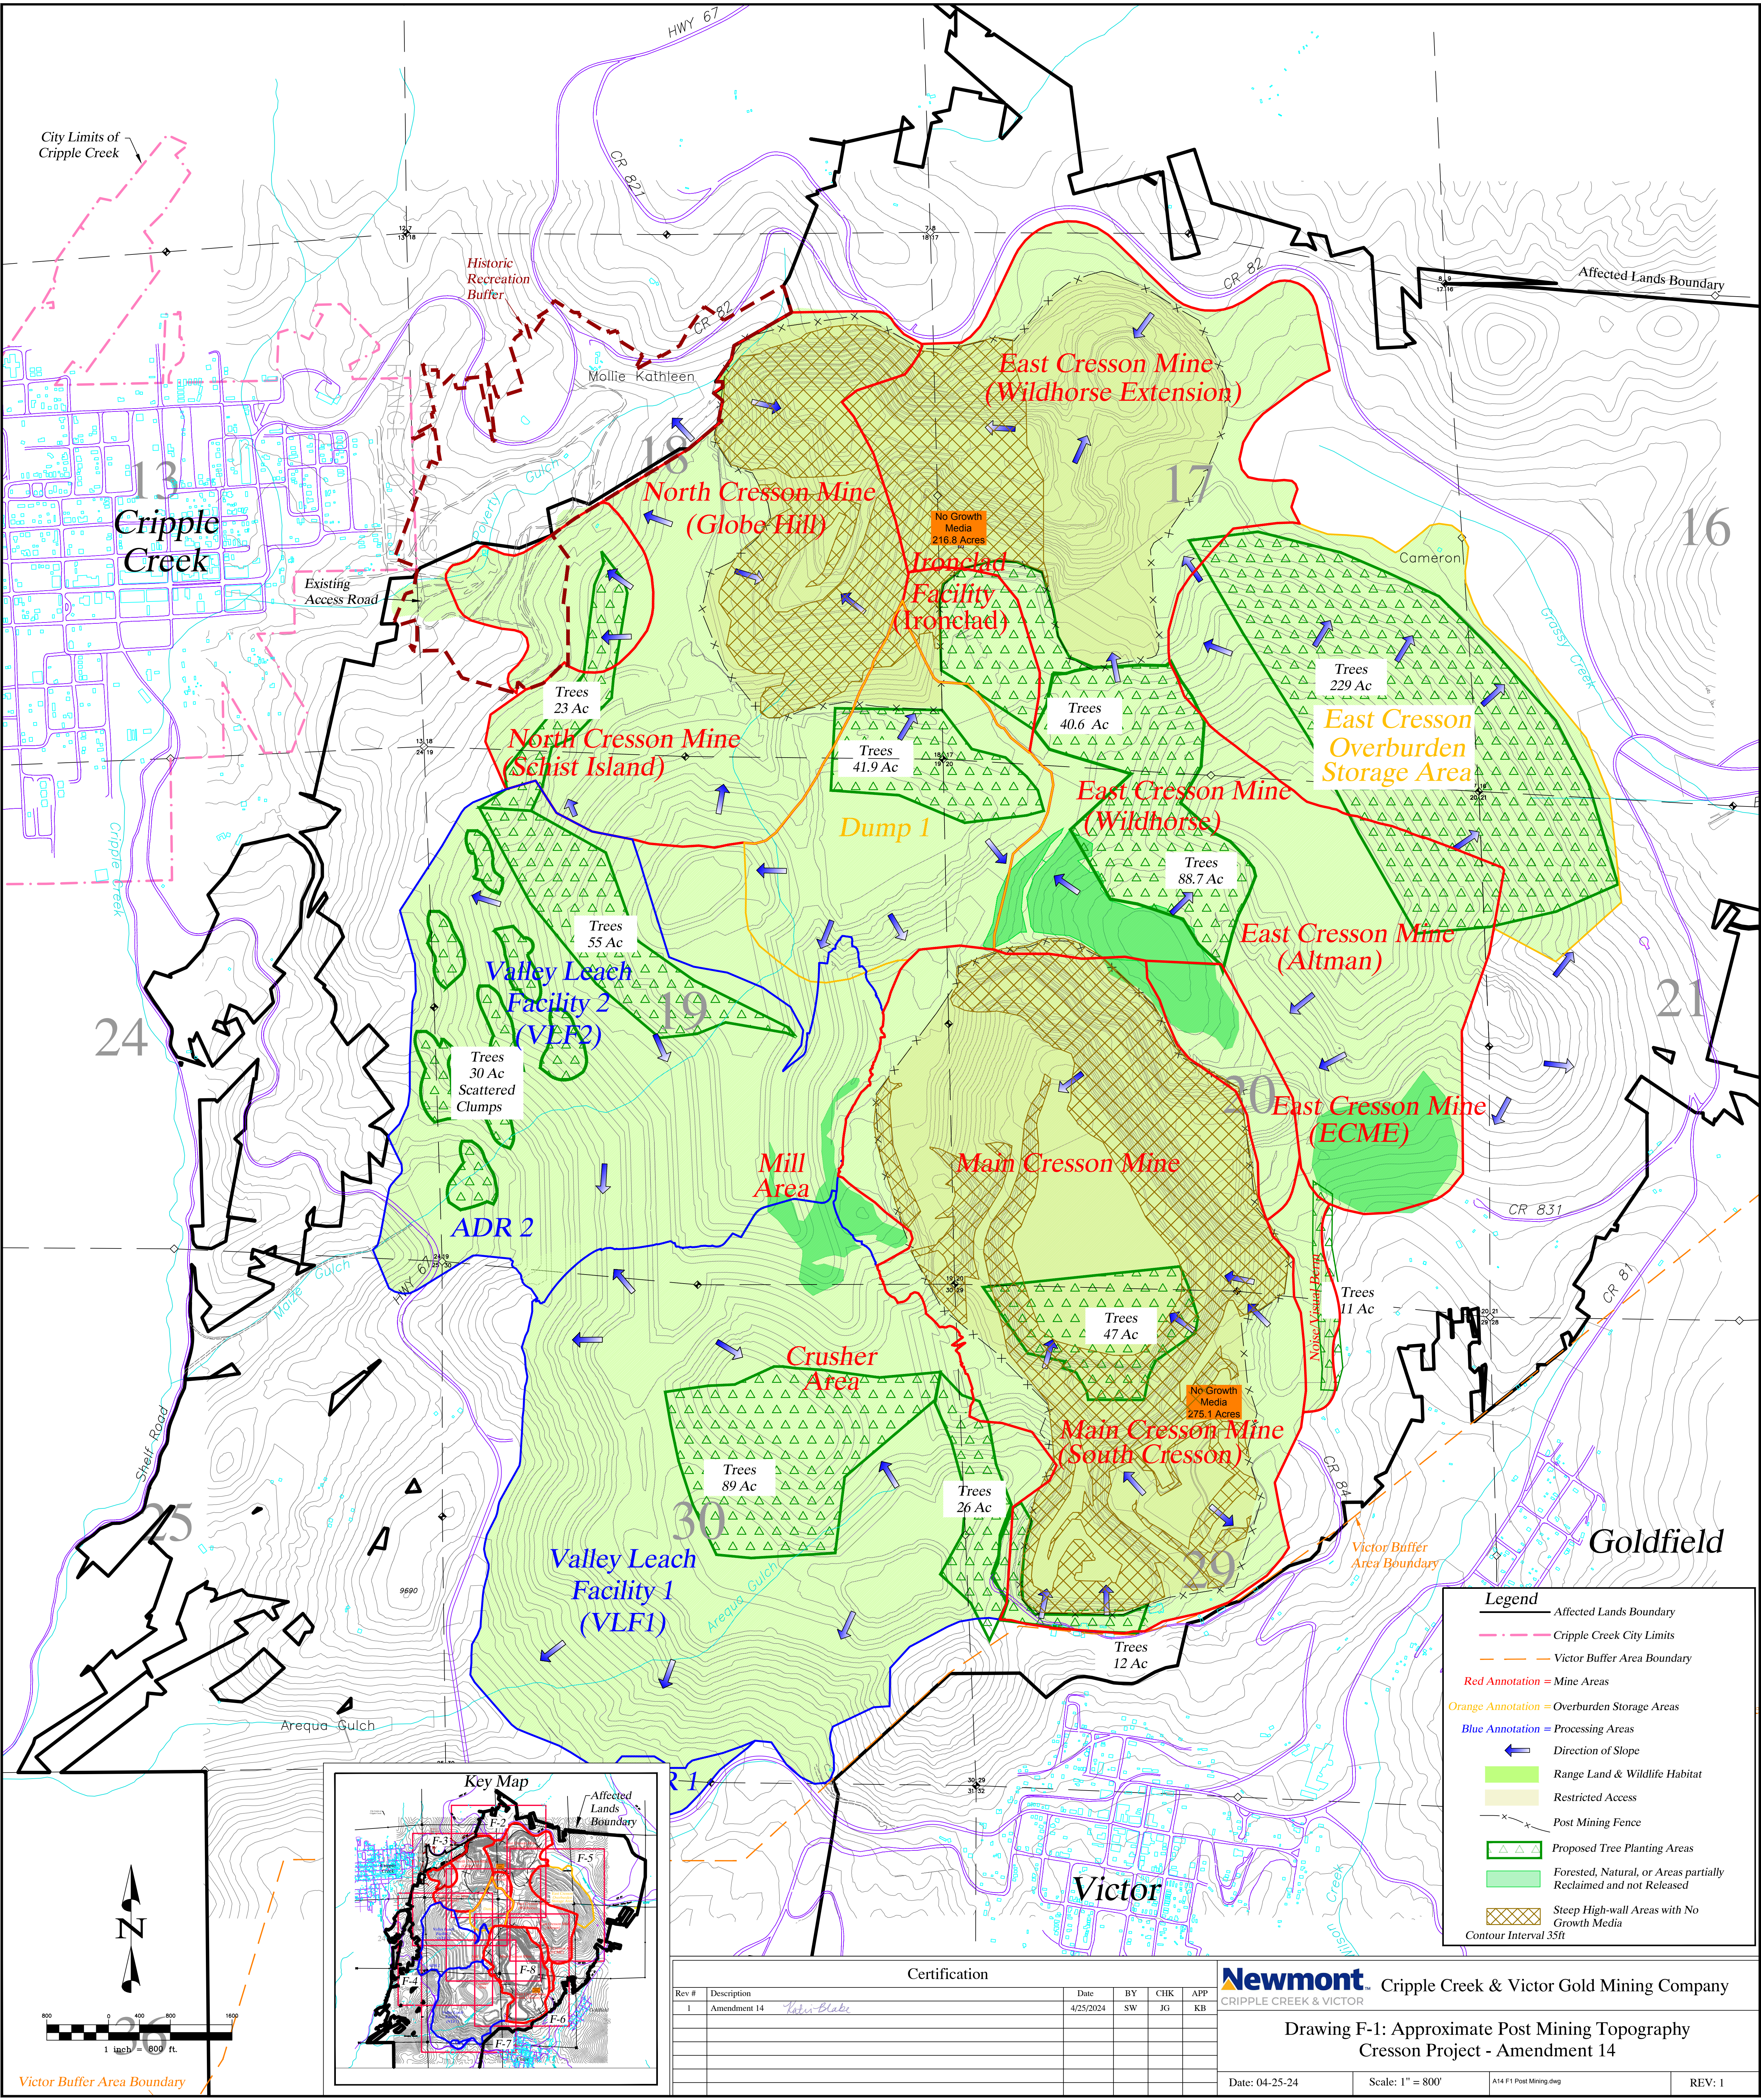

Certification					
Rev #	Description	Date	BY	CHK	APP
1	Amendment 14 <i>Fatin-Blake</i>	4/25/2024	SW	JG	KB

Newmont Cripple Creek & Victor Gold Mining Company
CRIPPLE CREEK & VICTOR

Drawing F-1: Approximate Post Mining Topography
Cresson Project - Amendment 14

Date: 04-25-24 Scale: 1" = 800' A14 F1 Post Mining.dwg REV: 1