



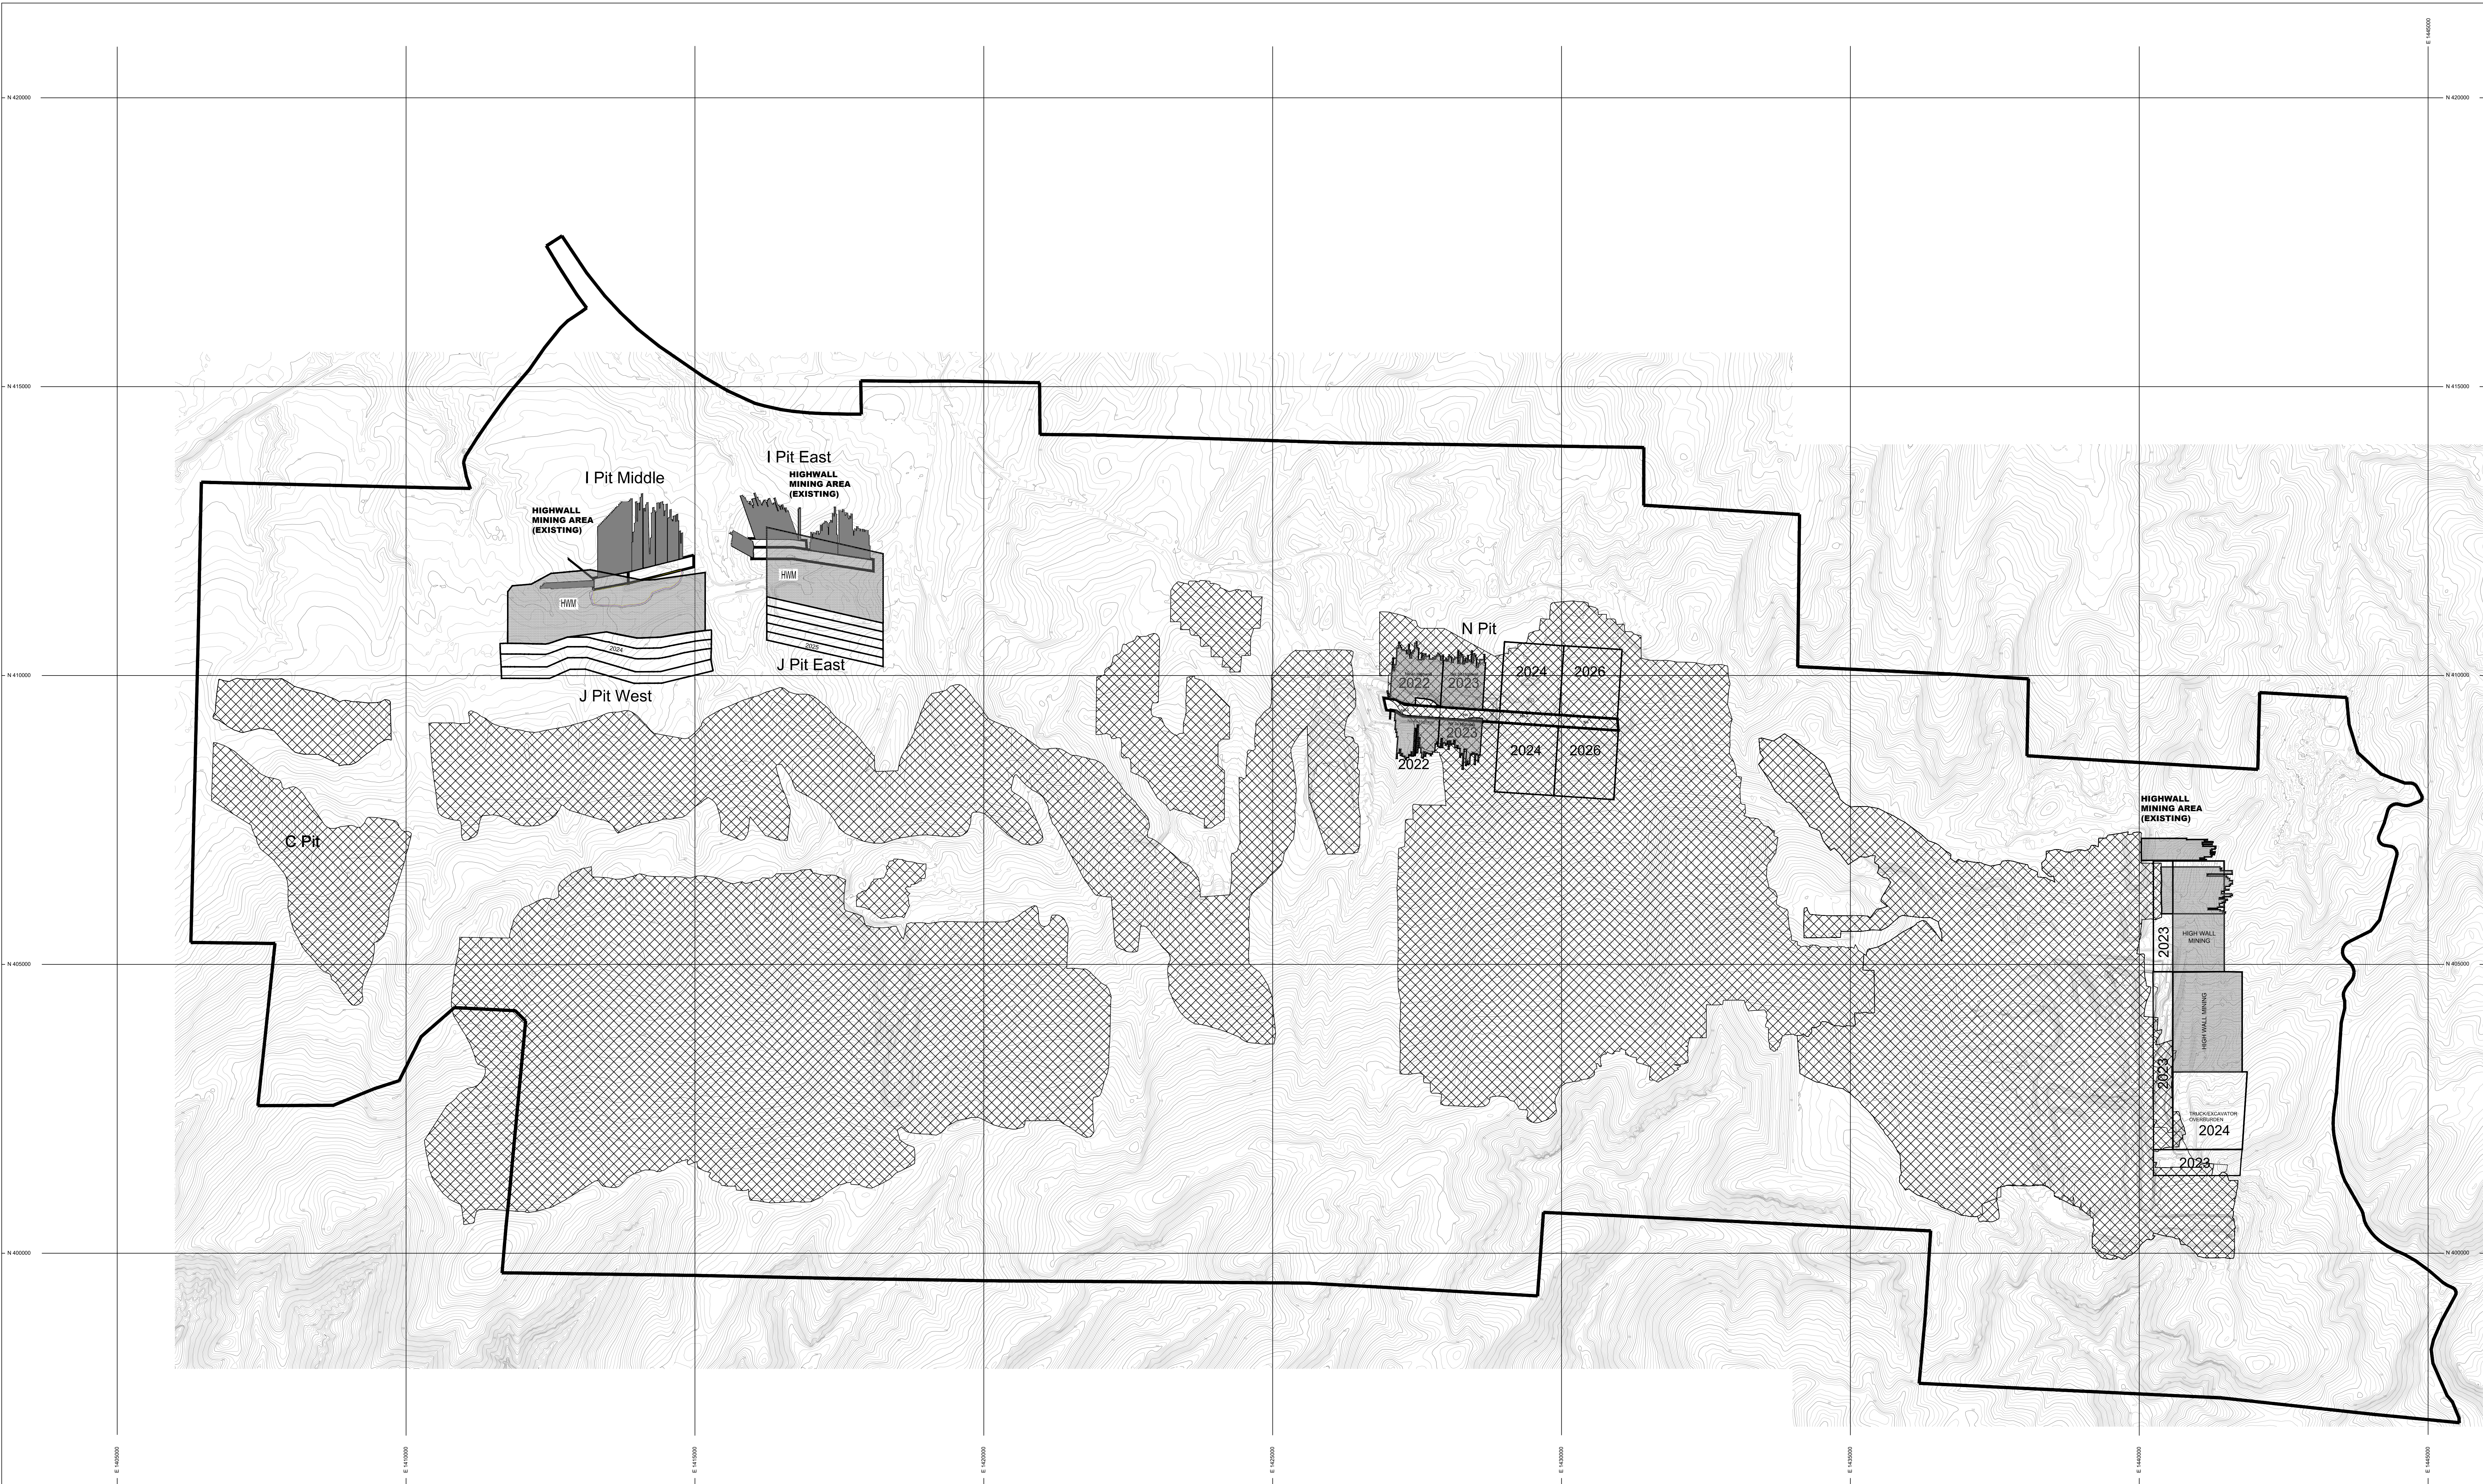

- LEGEND**
- PERMIT BOUNDARY
 - MINING LIMIT (years as shown)
 - MINING PRIOR TO 2020
 - HIGHWALL MINING AREAS

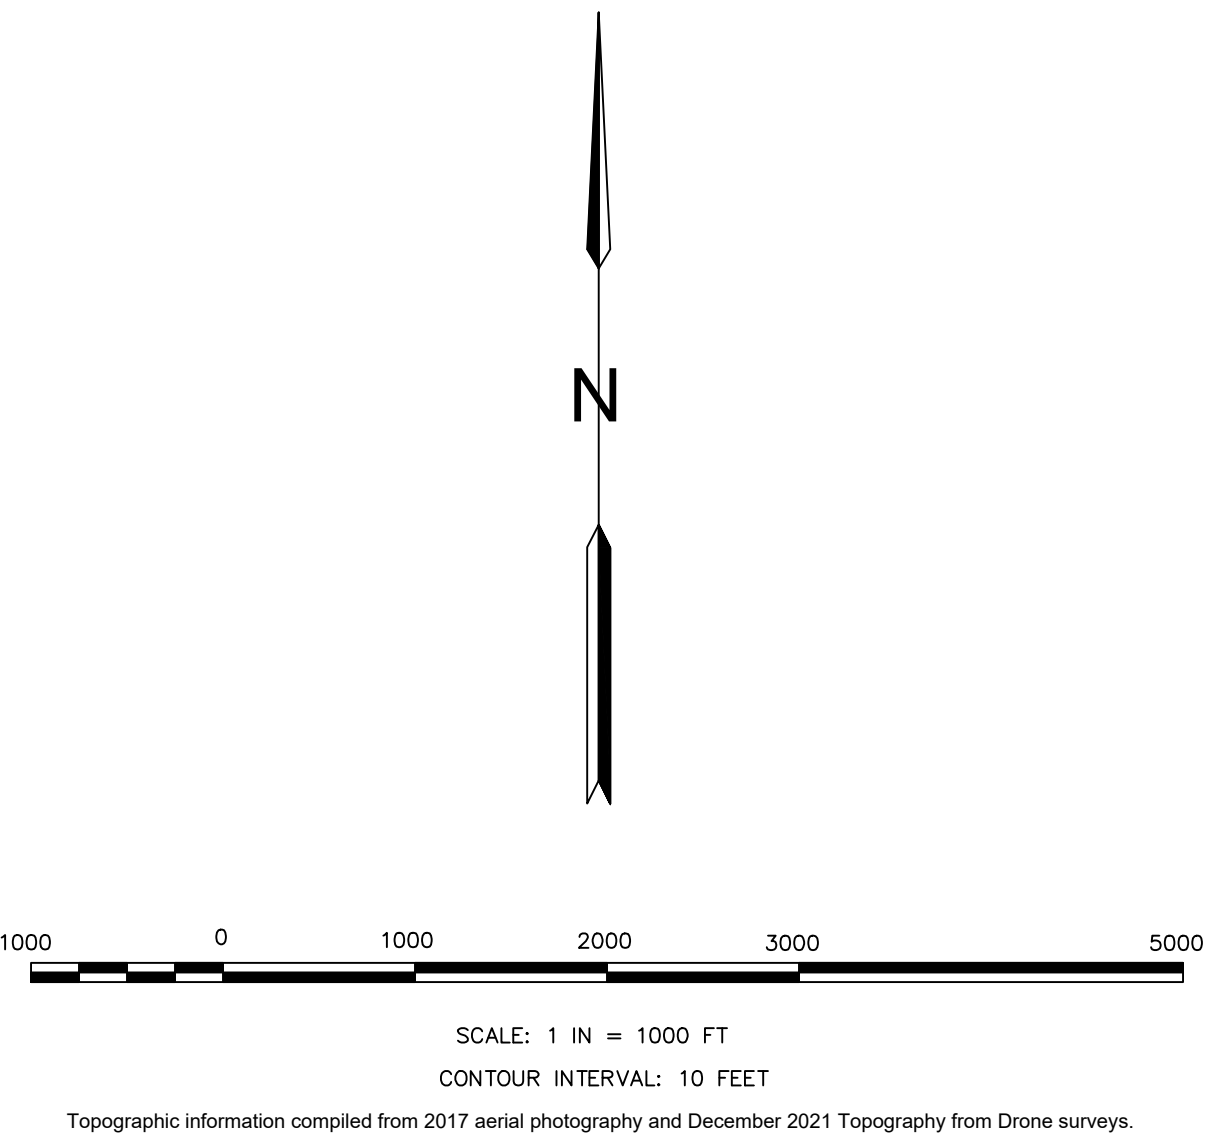

Revision	Date	By	Description
PR-11	10/6/22	WTC	5 YEAR MINING RECLAMATION PLAN UPDATE
TR-135	2/23/24	WTC	Addition of J Pit East & K Knob Extension

TRAPPER MINING INC.
TRAPPER MINE

CRAIG, CO

LIFE OF MINE PLAN

SCALE: 1" = 1000'
DESIGNED BY: ROH
DRAWN BY: WTC
DATE: 10/6/2022

Sheet 1 of 1
M4