


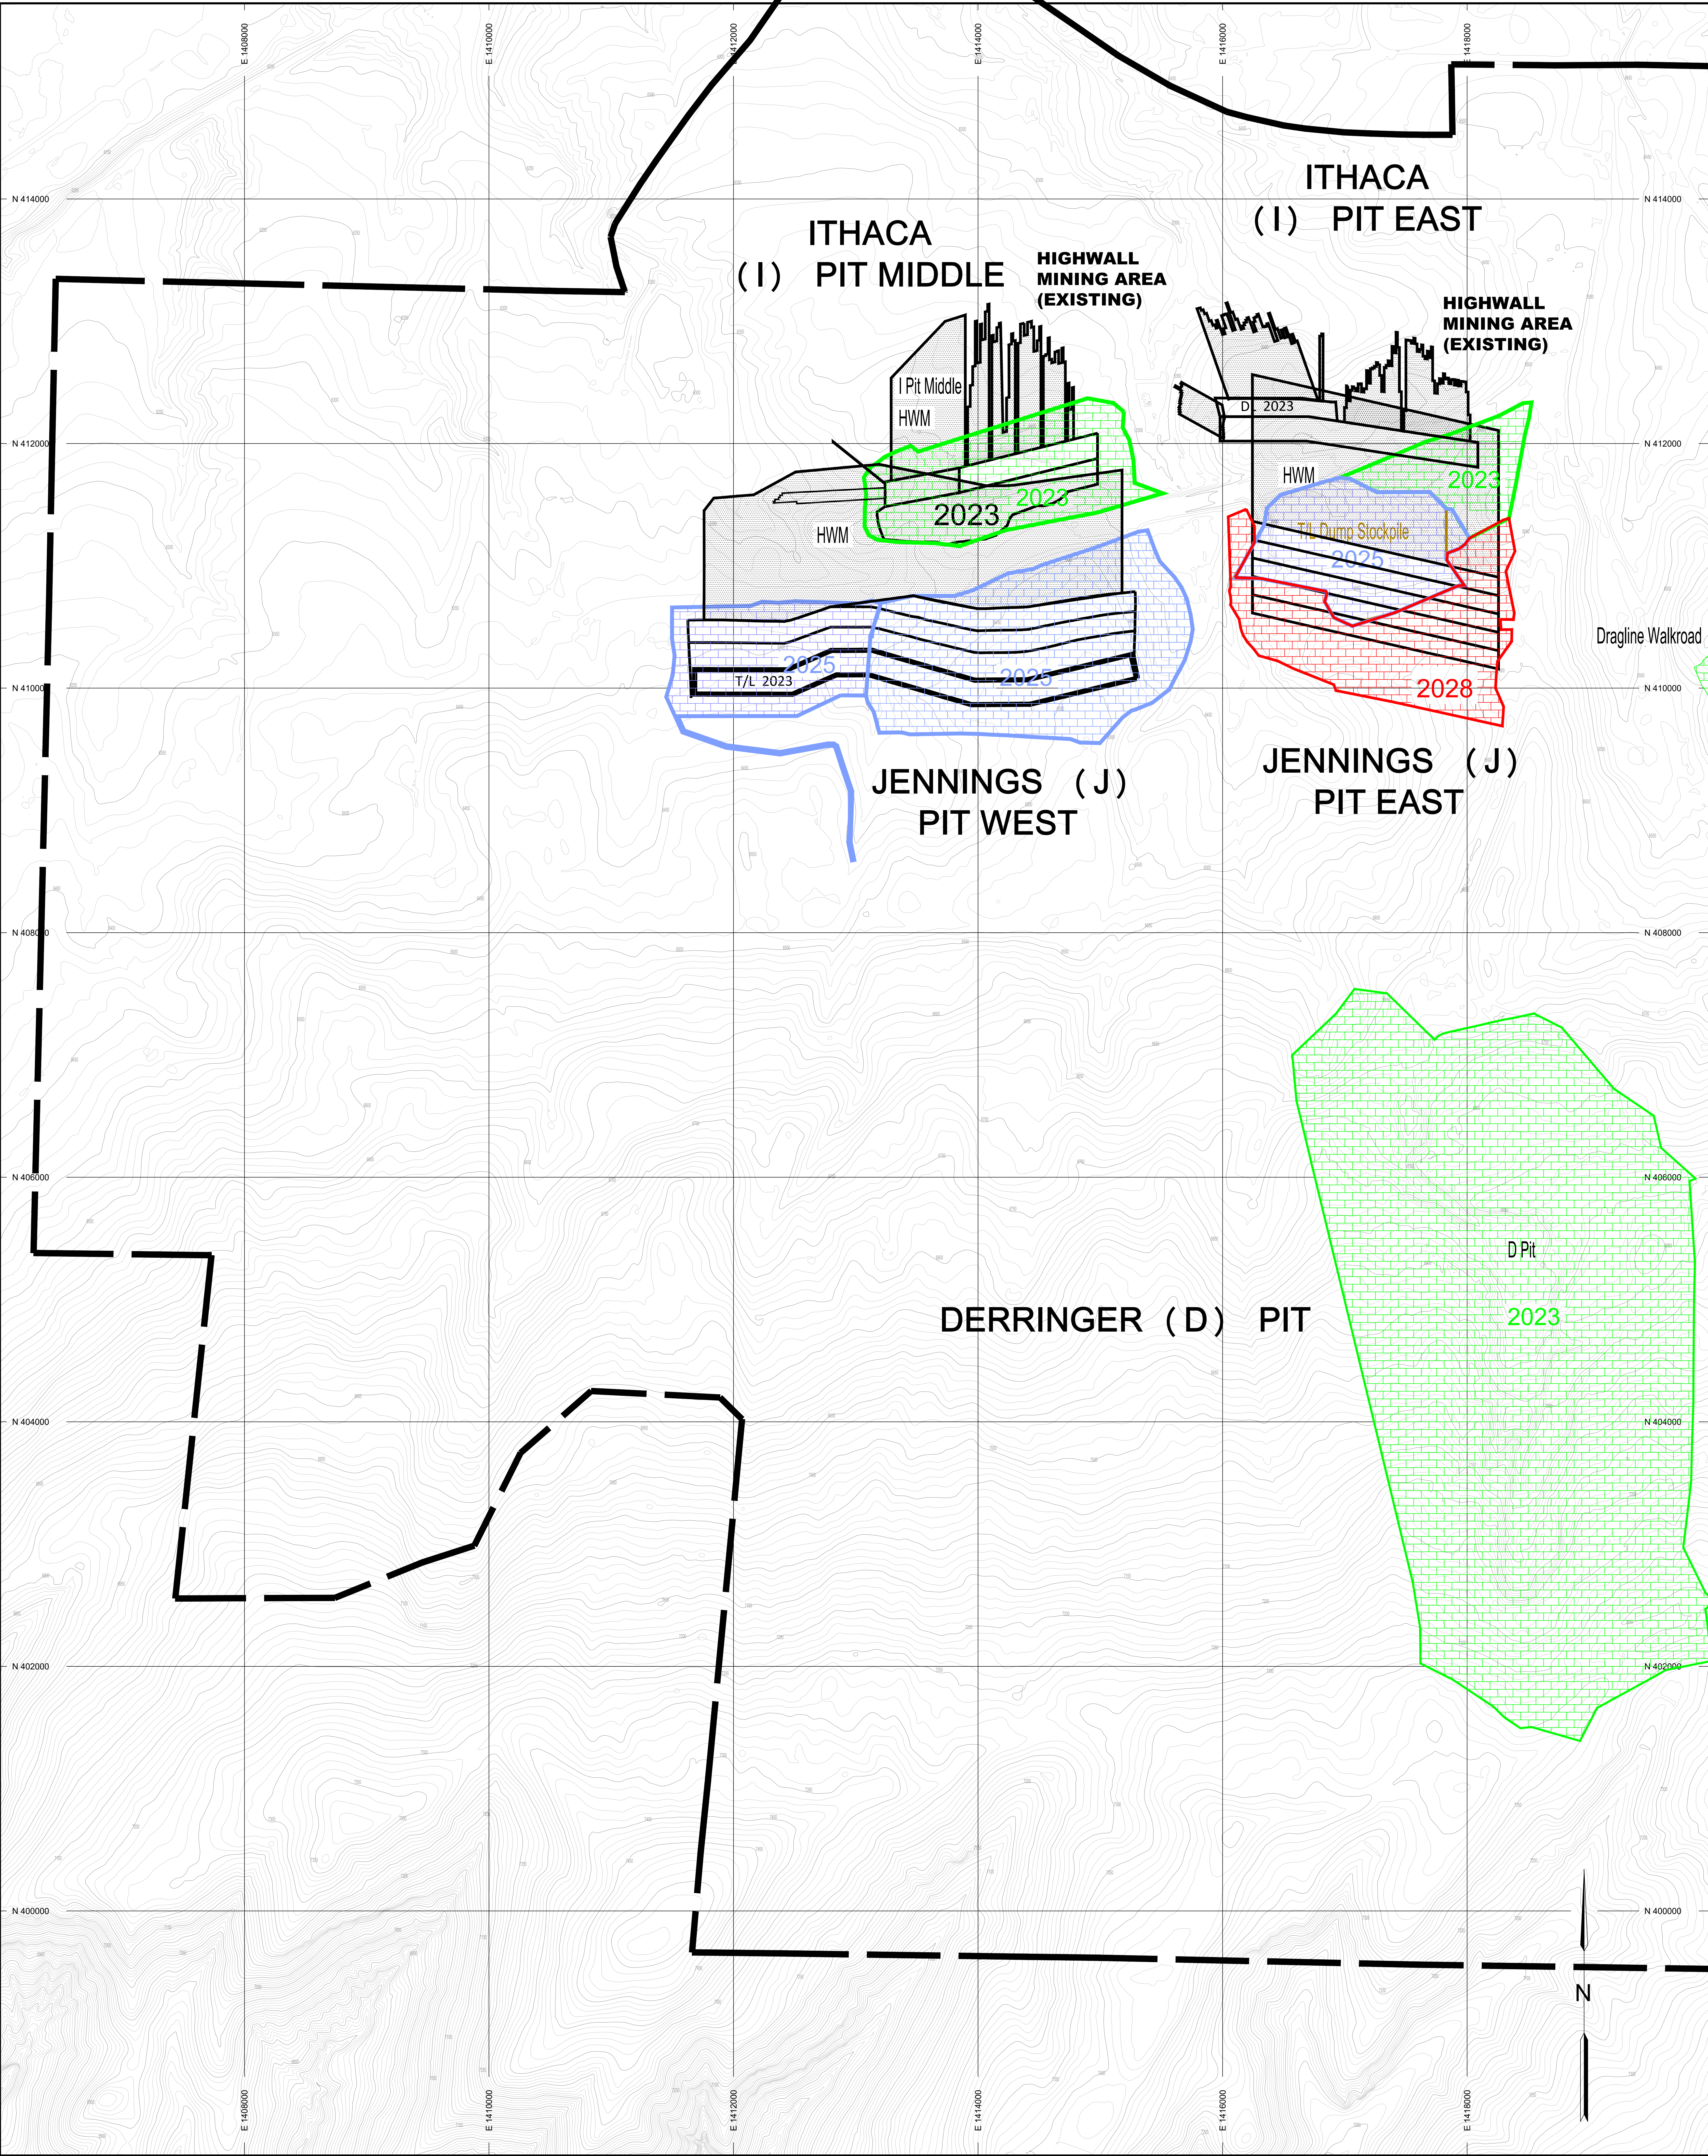


PROFESSIONAL ENGINEER'S CERTIFICATION

I, Tonia Marie Perkins, a registered Professional Engineer in the State of Colorado, certify that this map has been reviewed by me and is true and correct to the best of my knowledge and information.

Tonia Marie Perkins, CO PE No. 43864

Date _____


Note: Production may fluctuate according to economic, weather, or other conditions. Limits are shown for maximum possible production from 2003 through 2028. Operations may actually progress slower than depicted on these maps. Backfilling, grading, and topsoil disposal will follow mining operations in a timely manner.

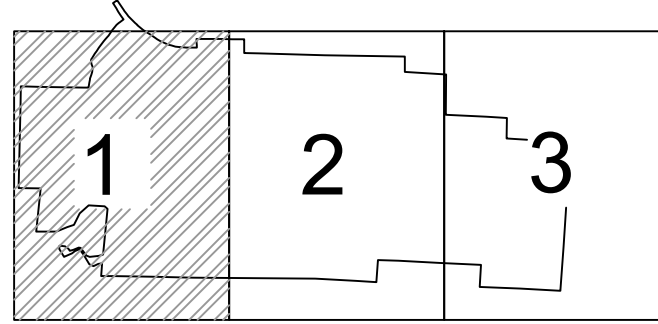

SHEET LOCATION INDEX

LEGEND

- PERMIT BOUNDARY
- MINING LIMITS
- REGRADE LIMITS
- HIGHWALL MINING AREA
- BUTTRESS OR BACKFILL AREA

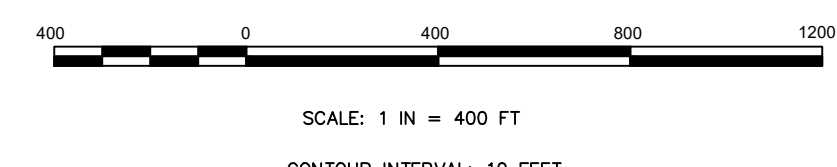

Topographic information compiled from 2017 aerial photography and December 2021 Topography from Drone surveys.

Revision	Date	By	Description
TR-11	03/2022	CM	11/2021 MINING AND REGRADE TRAILWAY IMPROVEMENTS
TR-134	4/1/23	WTC	C PIT, I PIT EAST, & J PIT DRAGLINE CUTS
TR-135	05/2024	WTC	J PIT EAST DRAGLINE CUTS

TRAPPER MINING INC.
TRAPPER MINE
CRAIG, CO.

MINING AND REGRADE

SCALE: 1" = 400'
DESIGNED BY: TAMP/BDN
DRAWN BY: BDN
DATE: 05/14/20

Sheet 1 of 3
M10A
SHEET 1

