


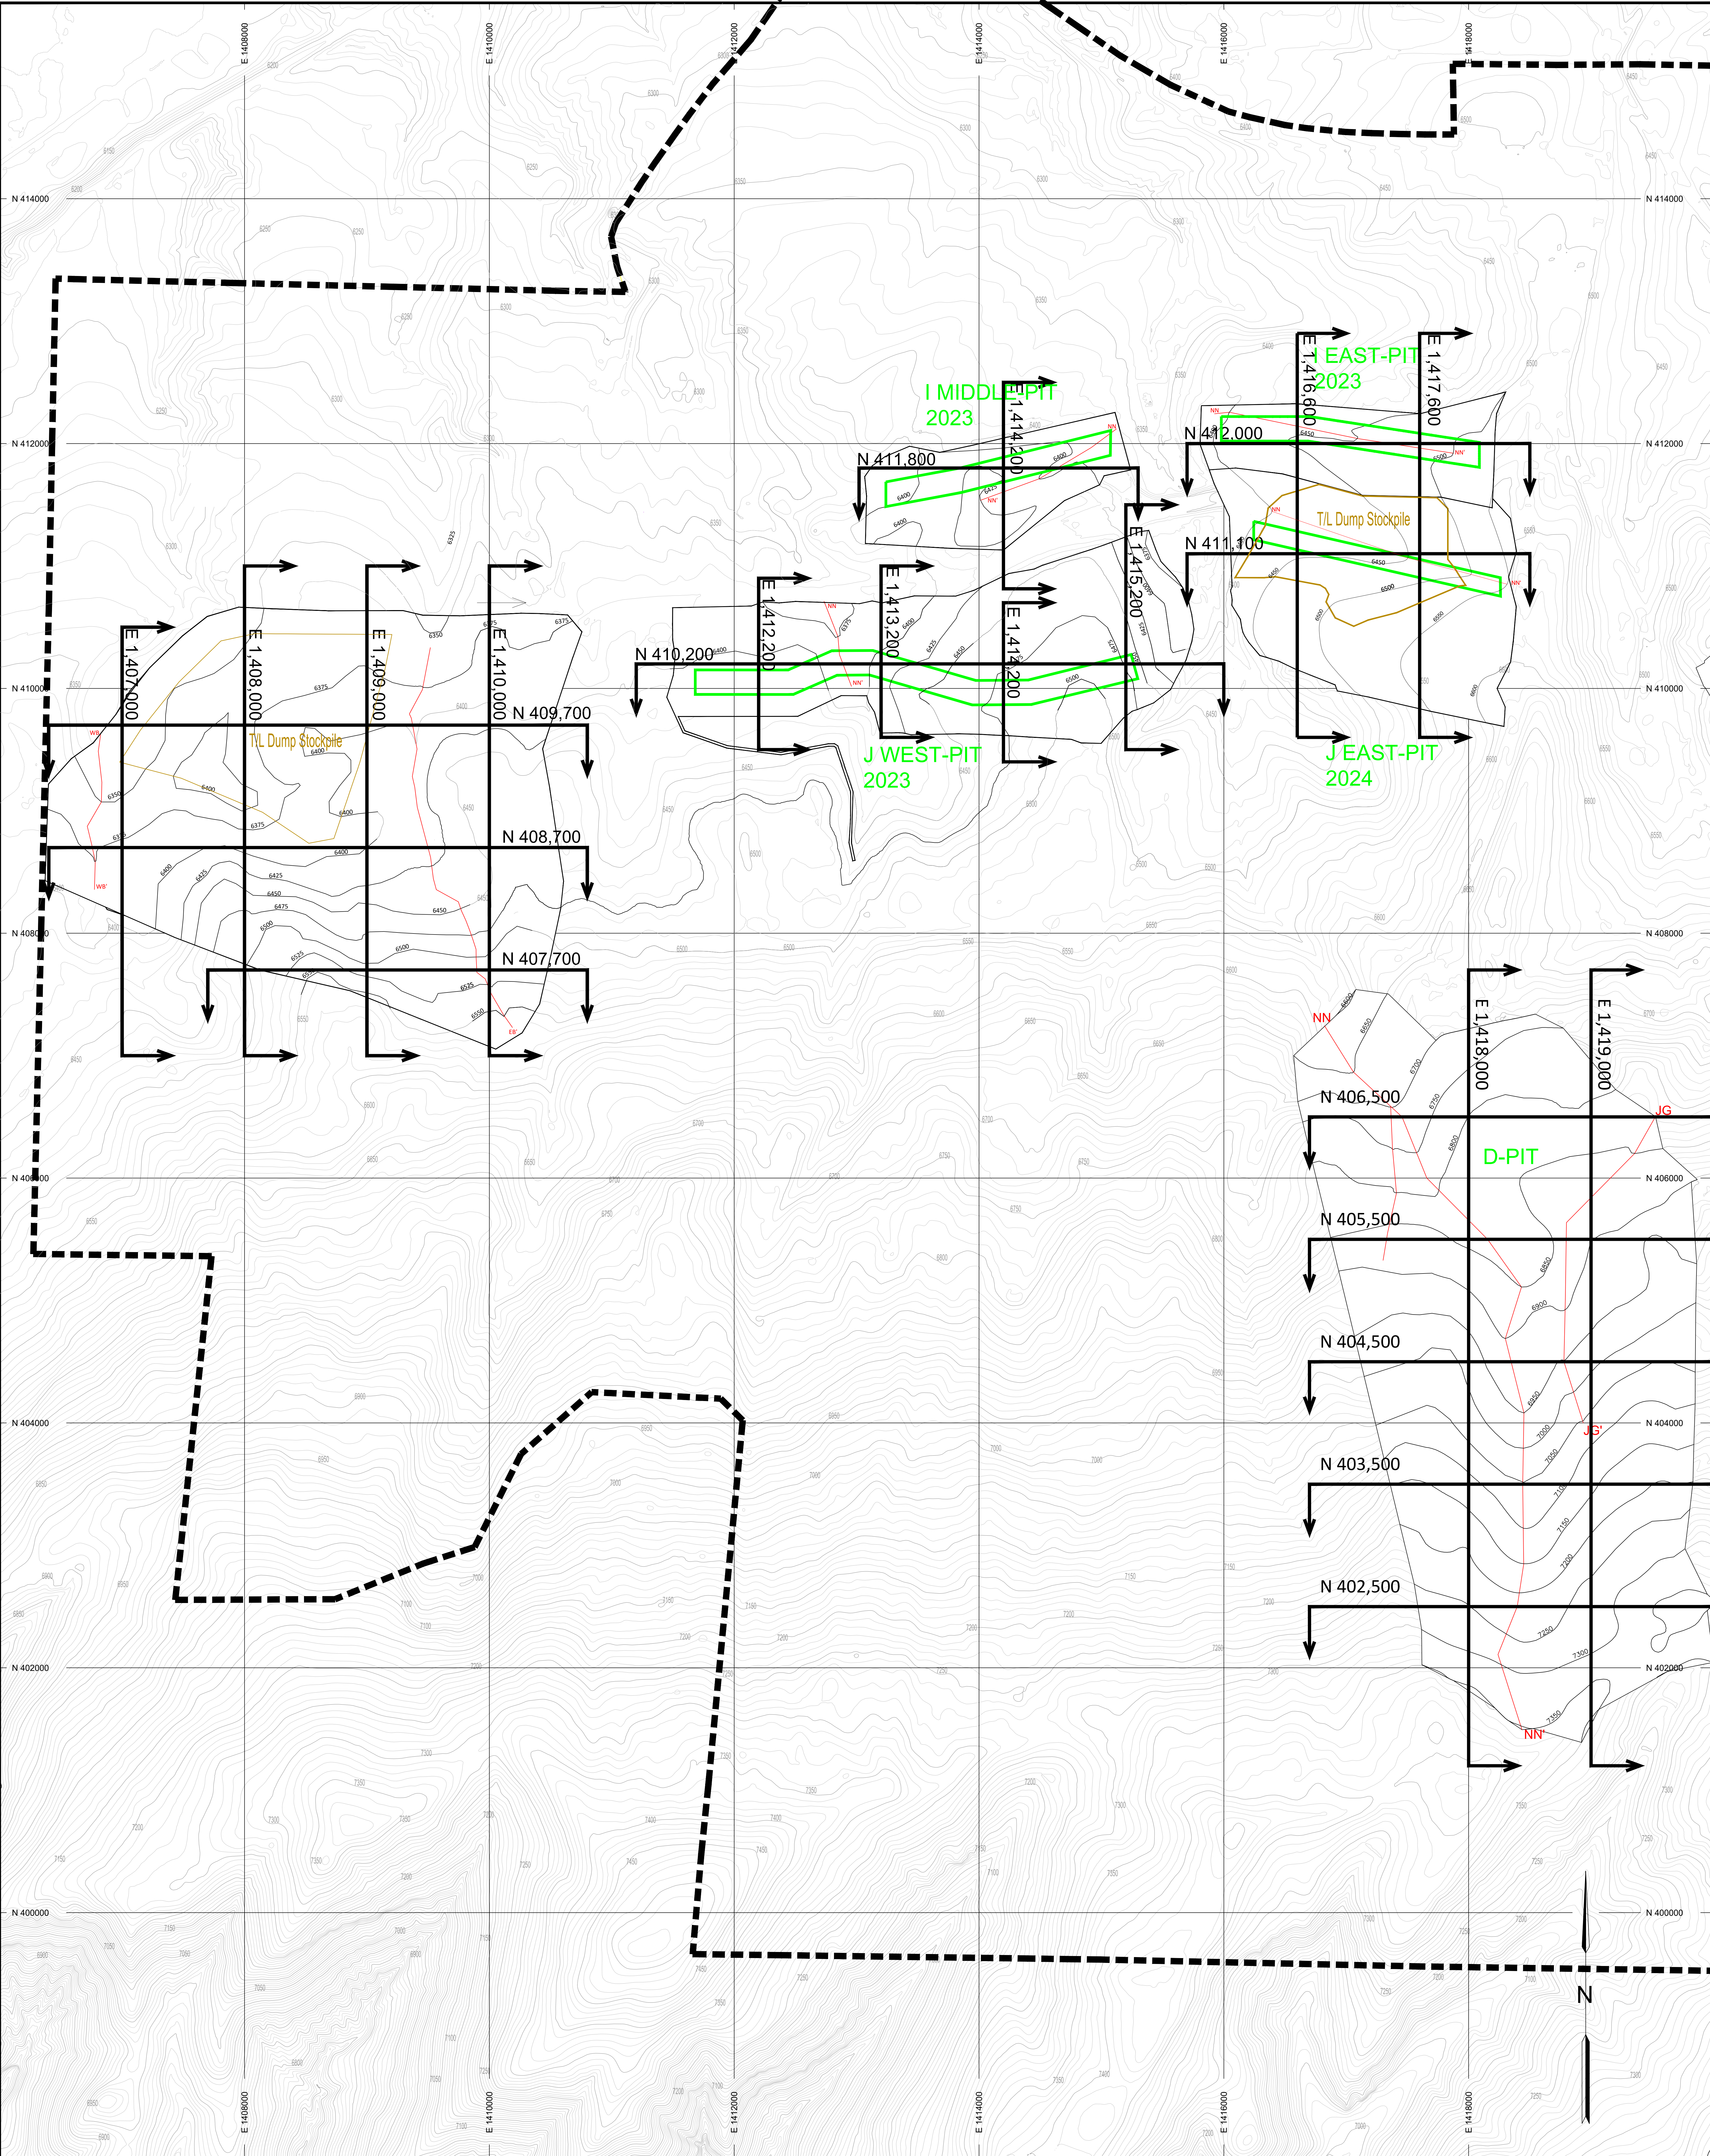

PROFESSIONAL ENGINEER'S CERTIFICATION

I, Tonia Marie Perkins, a registered Professional Engineer in the State of Colorado, certify that this map has been reviewed by me and is true and correct to the best of my knowledge and information.

Tonia Marie Perkins, CO PE No. 43864

Date: _____

LEGEND

- PERMIT BOUNDARY
- POST MINING TOPOGRAPHY and BOUNDARY
- POST MINING DRAINAGE CHANNELS
- MINING LIMIT (2023)

SHEET LOCATION INDEX

TRAPPER MINING INC.

TRAPPER MINE CRAIG, CO.

POSTMINING TOPOGRAPHY

SCALE: 1" = 400'

DESIGNED BY: TMPTWC

DRAWN BY: WTC

DATE: 6/30/2022

Sheet 1 of 3

M 12

SHEET 1

Revision	Date	By	Description
0001	6/30/2022	TMPTWC	3 YEAR MINING PLAN UPDATE
0002	6/30/2022	TMPTWC	ADDITION OF J EAST PIT

Topographic information compiled from 2017 aerial photography and December 2021 Topography from Drone surveys.

Scale: 1 in = 400 ft

Contour Interval: 10 feet

U:\Engineer\Permits\TR-135 K 0006_J PIT EAST\MAPS\M12\M12-TR-135.dwg