


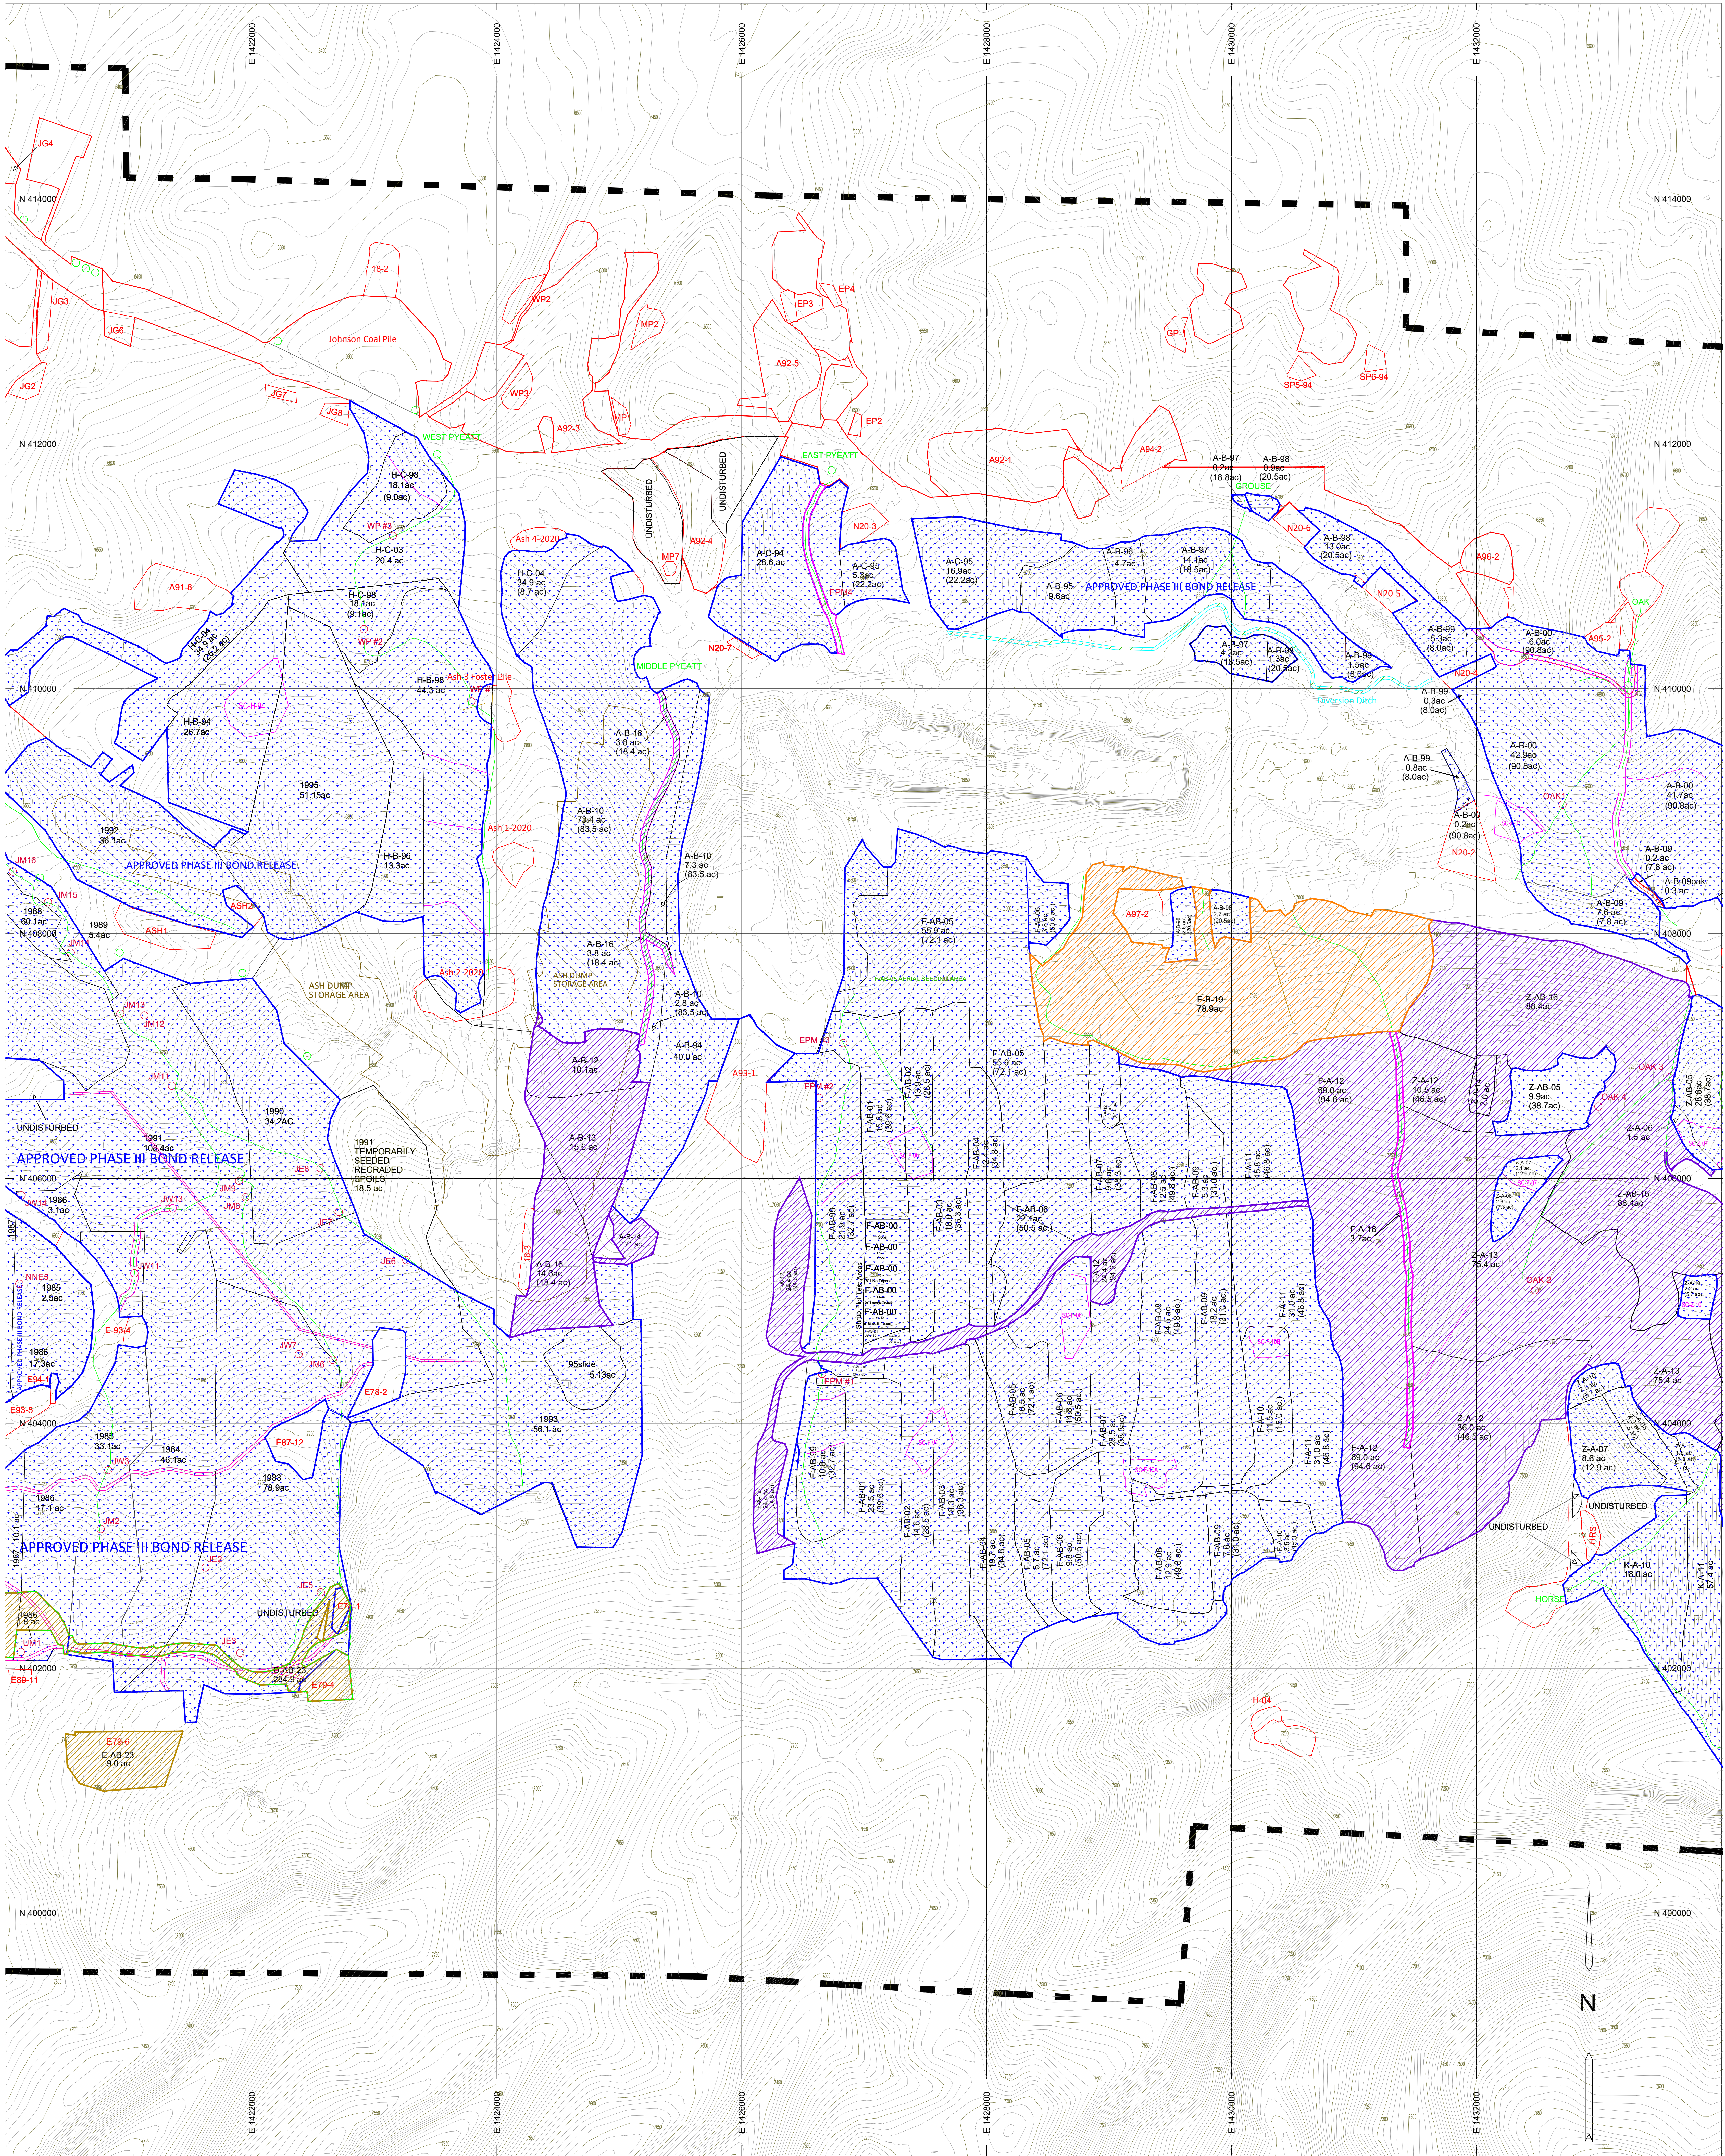

PROFESSIONAL ENGINEER'S CERTIFICATION

I, Tonia Marie Perkins, a registered Professional Engineer in the State of Colorado, certify that this map has been reviewed by me and is true and correct to the best of my knowledge and information.


Tonia Marie Perkins, CO PE No. 43864

Date _____


LEGEND

- | | | | |
|---|--|---|---------------------|
|  | APPROVED PHASE I BOND RELEASE BOUNDARY |  | PERMIT BOUNDARY |
|  | APPROVED PHASE II BOND RELEASE BOUNDARY |  | RECONSTRUCTED DITCH |
| | PROPOSED PHASE II BOND RELEASE BOUNDARY | | EXISTING STOCK PILE |
| | APPROVED PHASE III BOND RELEASE BOUNDARY | | CONTOUR DITCH |
|  | PROPOSED PHASE I BOND RELEASE BOUNDARY | | |
|  | POWERLINE/TOPOSOIL HAULAGE/DRAINAGE/ROAD CORRIDORS REMOVED FROM PROPOSED PHASE III BOND RELEASE BOUNDARY | | |

PERMIT BOUNDARY
RECONSTRUCTED DRAINAGE
EXISTING STOCK POND
CONTOUR DITCH

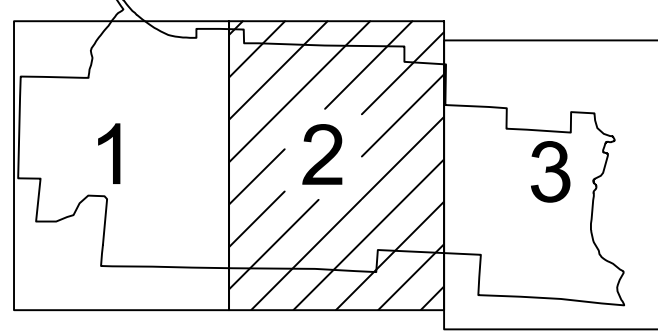

SHEET LOCATION INDEX

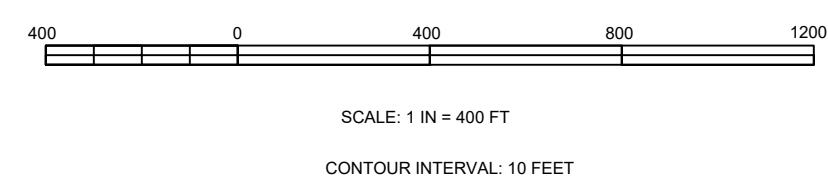

Topographic information compiled from aerial photography dated 11/00/02
FILE: L:\BONBond Release Maps\SL29\SL-25 Phase 1_SH2.pdf

TRAPPER MINING INC
TRAPPER MINE

SL-25 PHASE I BOND RELEASE AREA DELINEATION

SCALE: 1 in = 400 ft
DESIGNED BY: FVL/GCR

MAP 1

