


LAND OWNER: DIEHL, M.L & SONS, INC.
C/O RODNEY A DIEHL
14768 NE FRONTAGE RD
CARR, CO
80612-9703

LAND OWNER: K & A LAND INC.
6932 COUNTY ROAD 110
CARR, CO
80612-8908

LAND OWNER: BURNHAM ARLENE E
6932 COUNTY ROAD 110
CARR, CO
80612-8908

LAND OWNER: BURNHAM ARLENE E
6932 COUNTY ROAD 110
CARR, CO
80612-8908

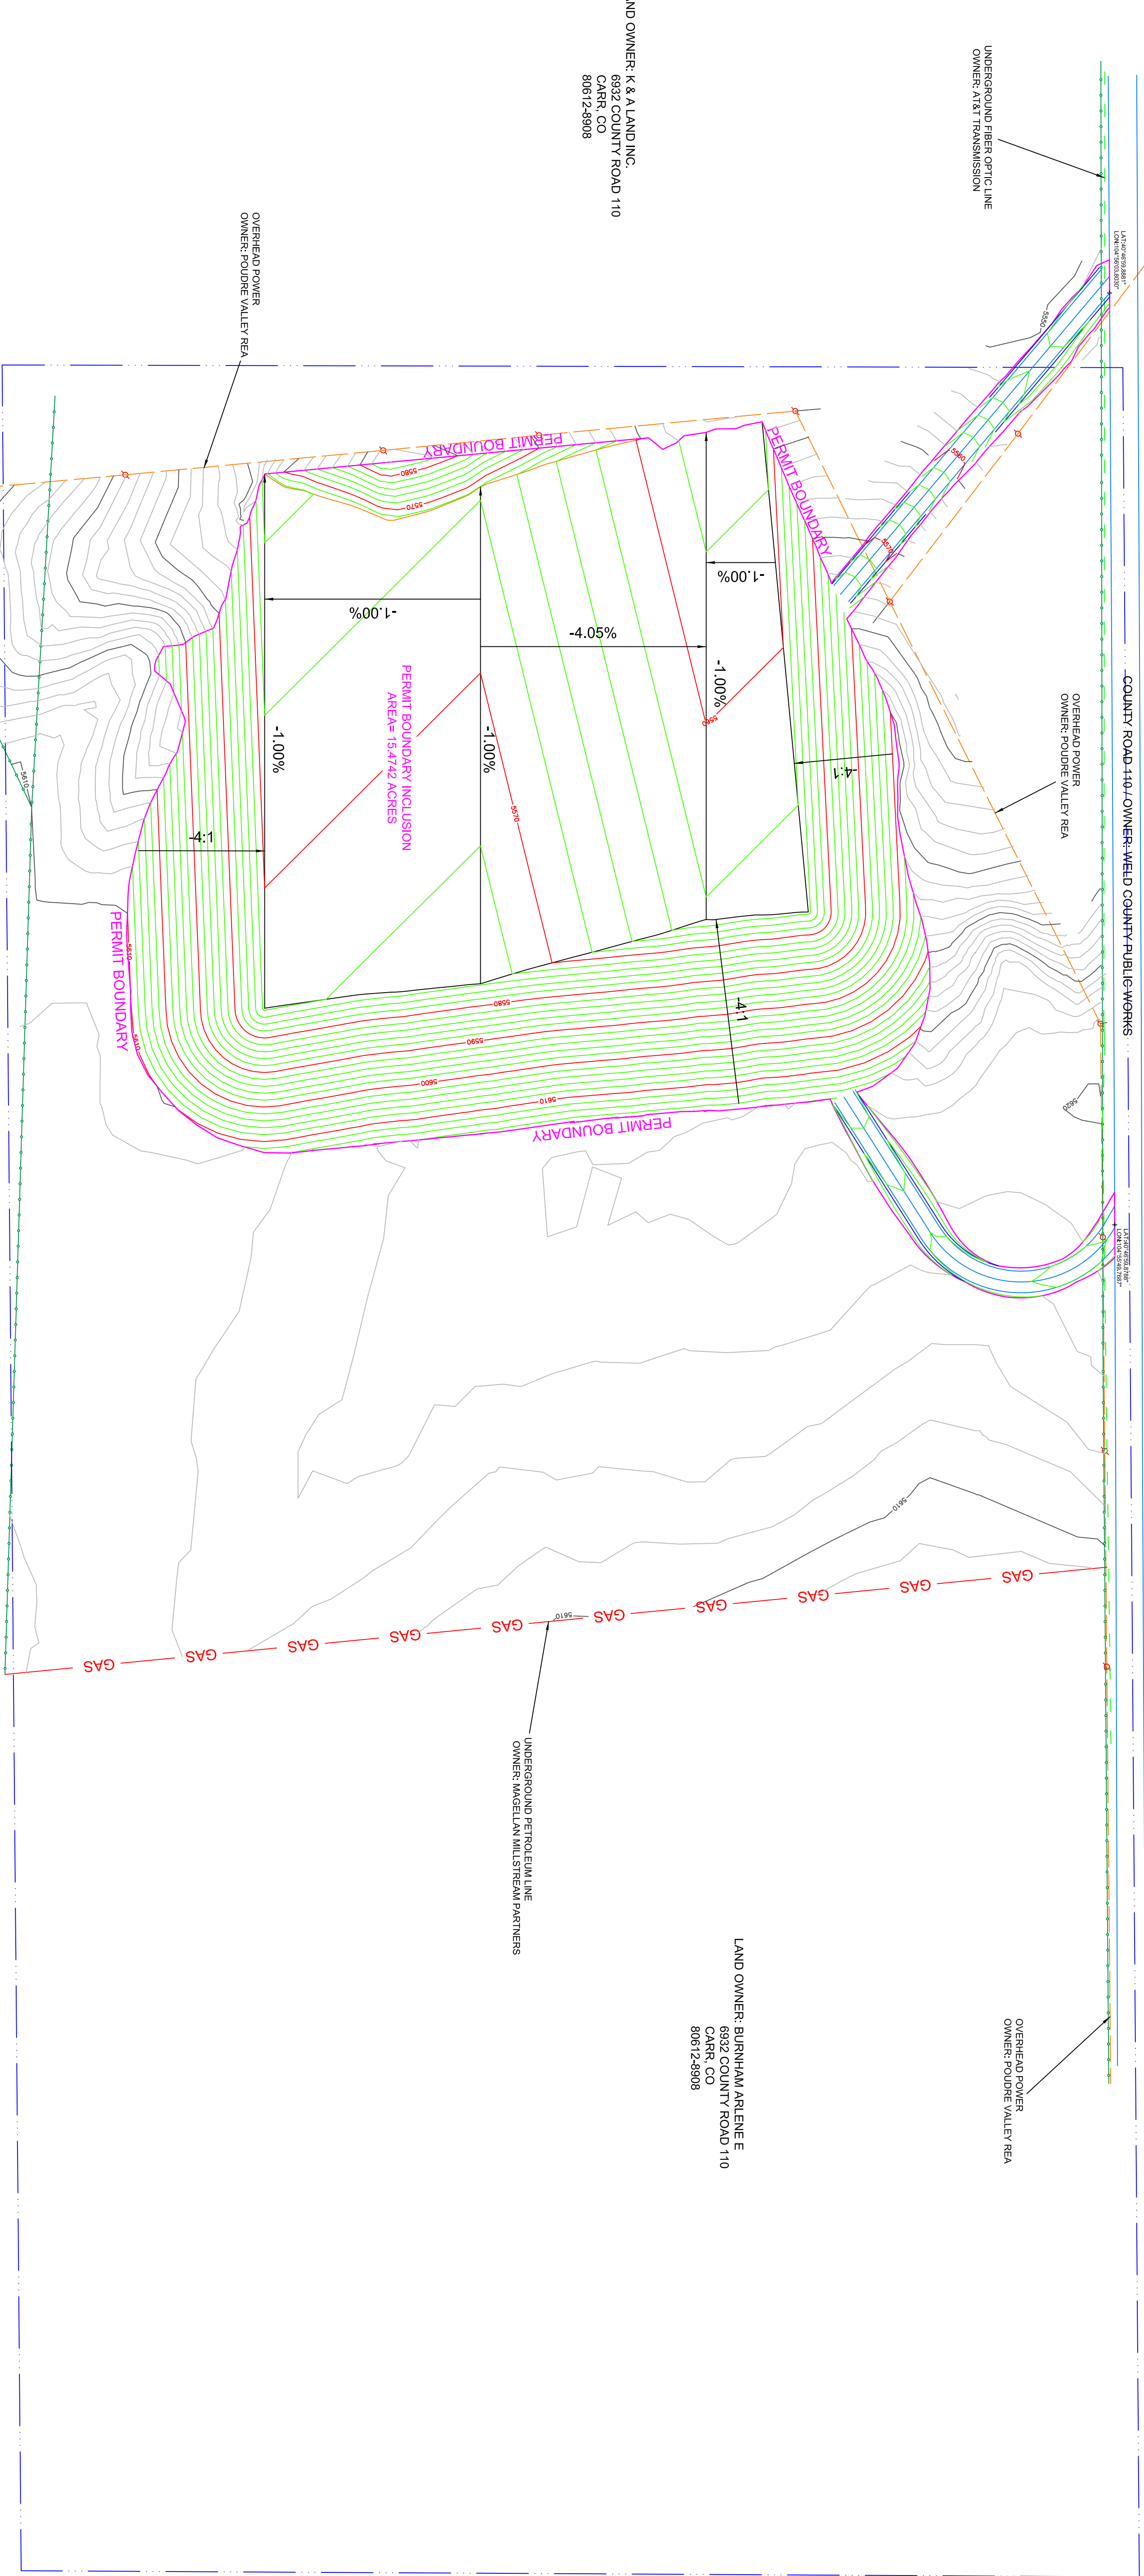

LEGEND

- 5385 — EXISTING INDEX CONTOUR
- EXISTING MINOR CONTOUR
- 5385 — PROPOSED INDEX CONTOUR
- PROPOSED MINOR CONTOUR
- PROPOSED PERMIT BOUNDARY
- EDGE OF GRAVEL ROADWAY
- UNDERGROUND GAS LINE
- OVERHEAD ELECTRIC
- UNDERGROUND FIBER OPTIC
- EXISTING FENCELINE
- POWER POLE
- PROPERTY LINE

Michael Volosin
MAY 2024

AMES CONSTRUCTION		Description	
		PROPOSED BORROW AREA	
		Tearing Description:	
		PROPOSED CONTOURS	
		Project:	
		BURNHAM PROPERTY	
		6932 COUNTY RD 110	
		Drawing Date:	
		03/19/2021	
		Drawing Scale:	
		1"=100'	
		Drawn By:	
		BF	
		Checked By:	
		SL	
		Drawing No.	
		ARLENE E. BURNHAM	
		Page 2 of 2	