


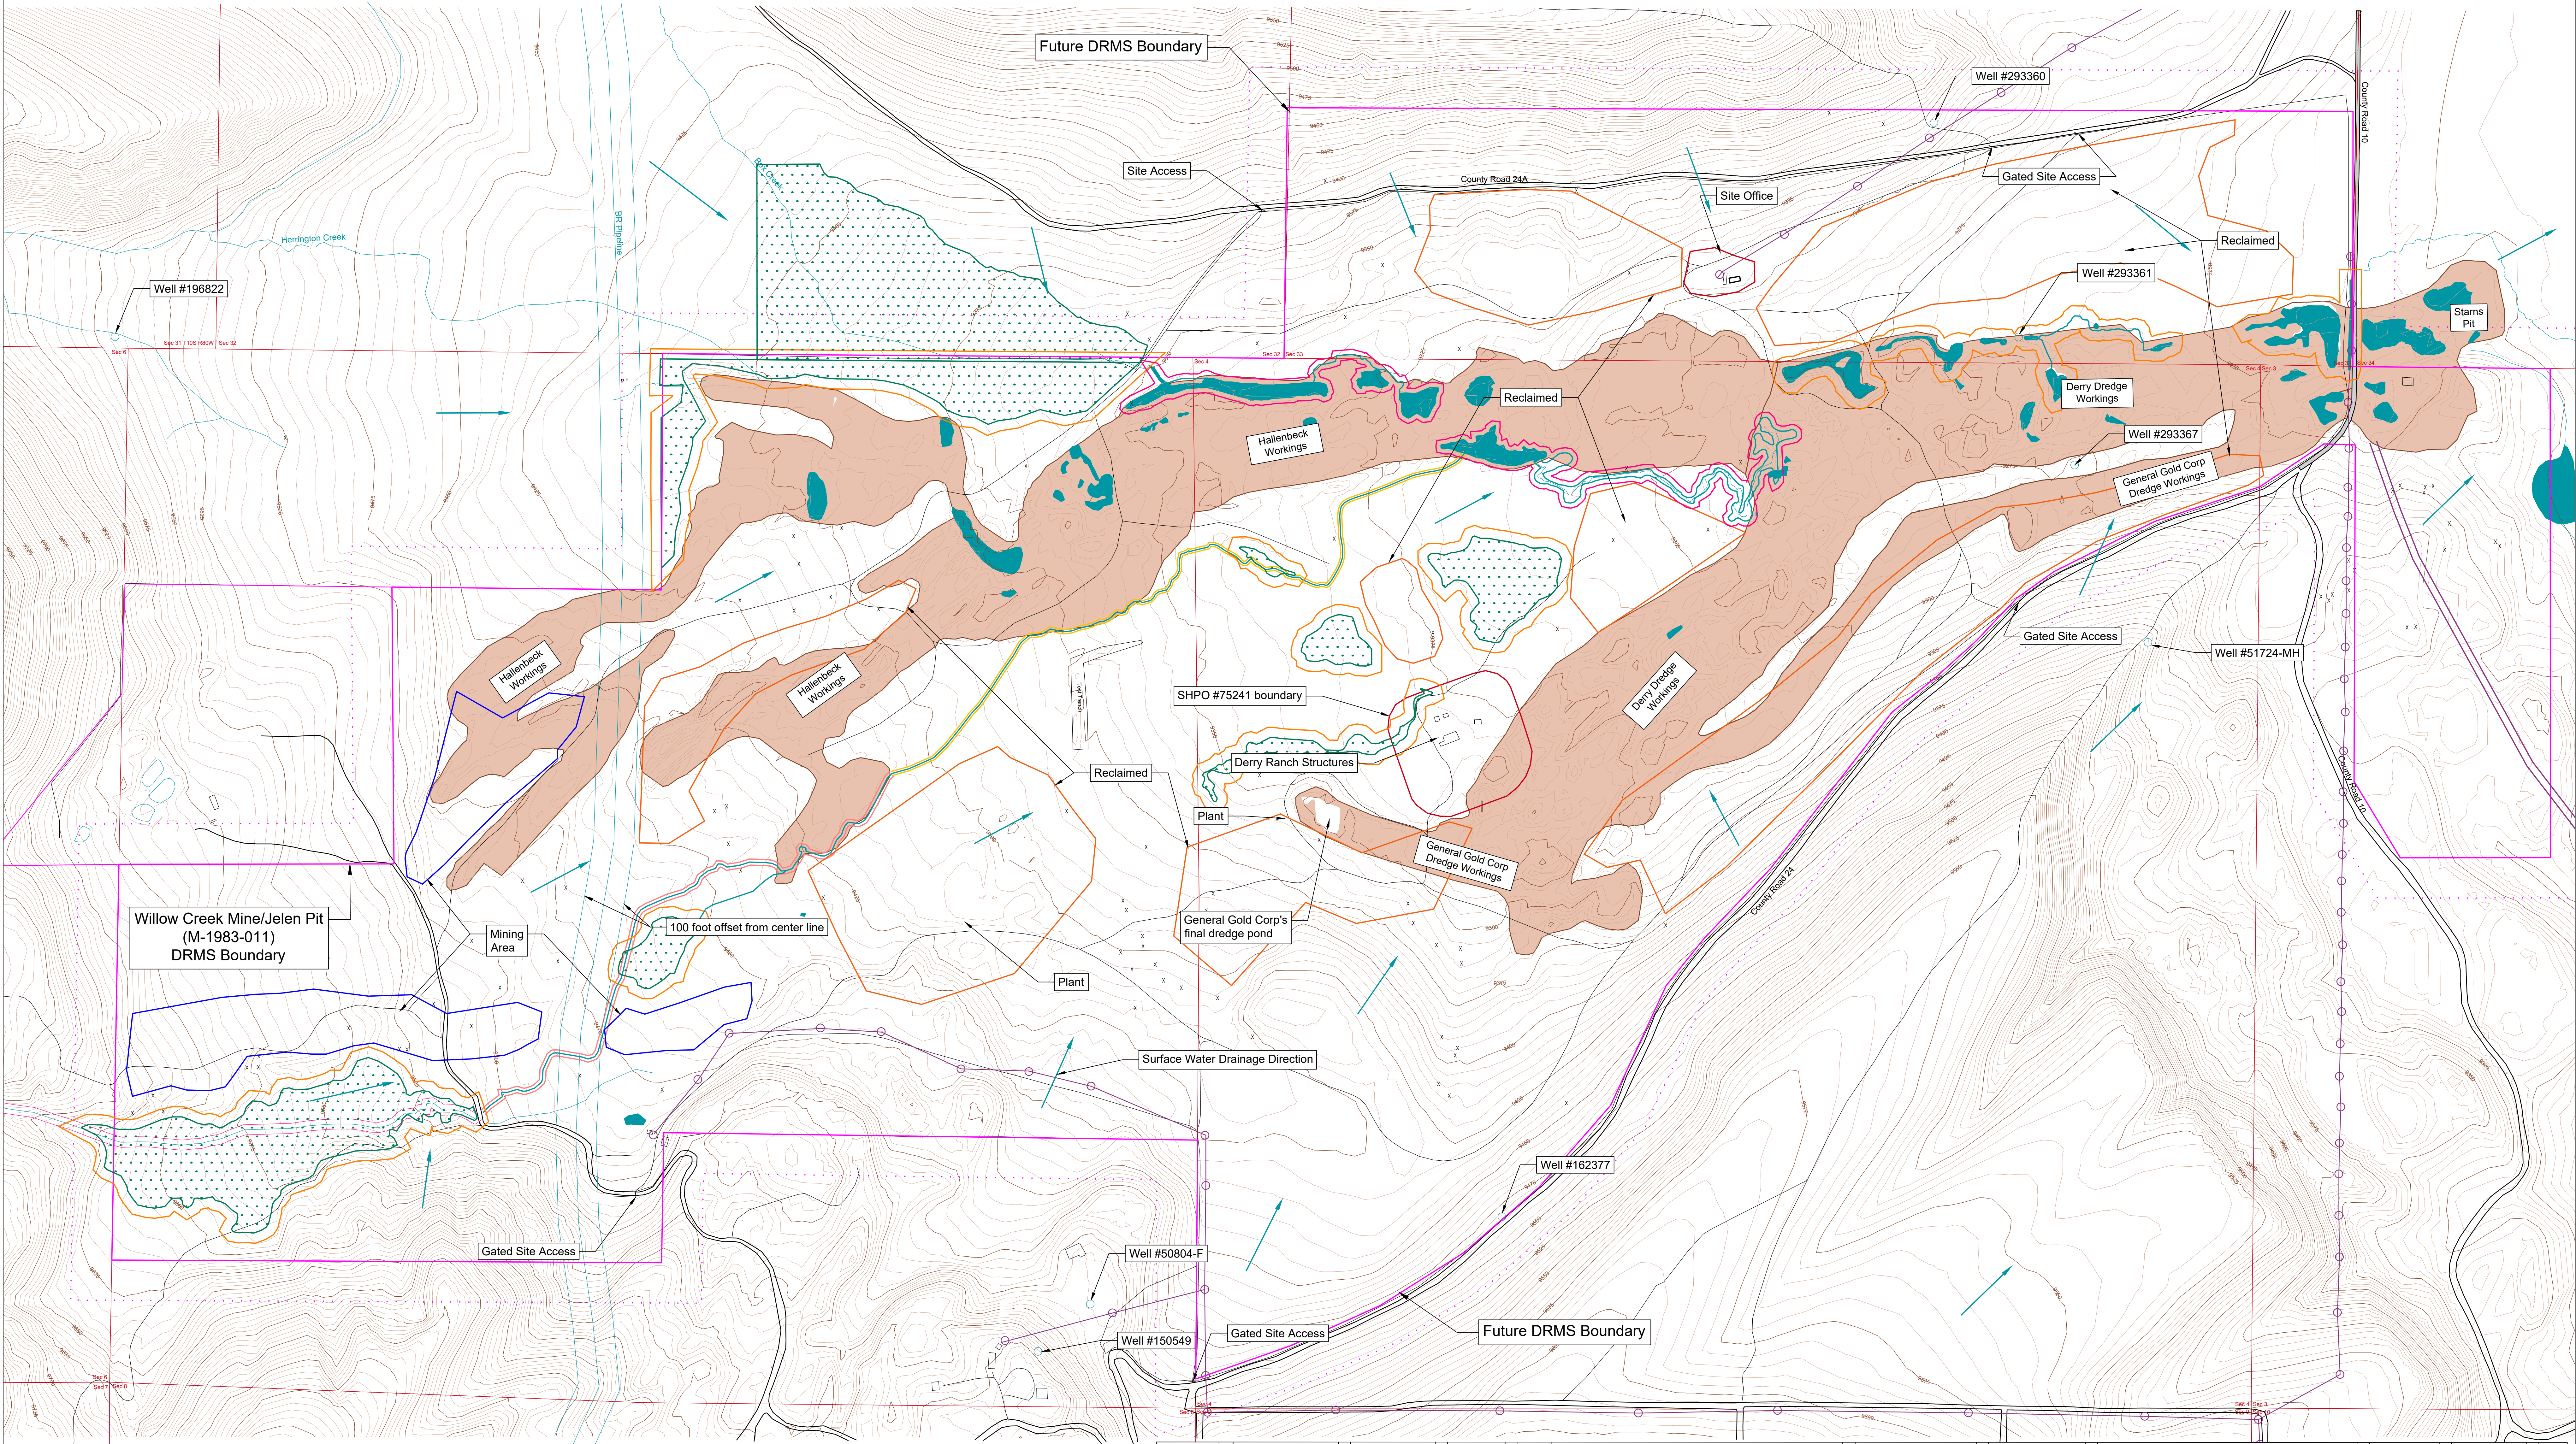

2024 Annual Report Map

Box Creek Placer Exploration

Titan Au, Inc.

DRMS Permit Number: M-2019-053

Mine Entry Location: Latitude: 38.129722 Longitude: -106.340436

State: Colorado County: Lake

Section: 33 Township: 10S Range: 80W

Major Watershed: Arkansas

Map Scale: 1"=300'

Map Georeferencing Information: Datum: NAD83 Projection: CO Central

Survey Source: Drone

Imagery Source: Drone

Drawn by: Ben Miller

Checked by: Katie Todd

Approved by: Ben Miller

File Name: D:\Dropbox\GLA\GLA Dropbox\Katie Todd\Titan Au\AutoCAD\Box Creek Placer 240606.dwg

MSHA ID: N/A

Nearest Town: Leadville

PM: 6th

600'

900'

North Arrow

Date: 6/6/24

Date: 6/6/24

Date: 6/6/24

Greg Lewicki And Associates

3375 West Powers Circle

Littleton, CO USA 80123

Phone (303)-346-5196

E-Mail - info@lewicki.biz

BUILDINGS AND RELATED STRUCTURES	
Building	Well (other than water)
Tanks	Located or landmark object
Fence	
MINING CONTOURS	
Index	Approximate of indefinite
Immediate	Approximate of indefinite
Supplementary	
LAND SURVEYS	
Public Land Survey System	
Location approximate	
Location doubtful	
Protected	
Section line	
Location approximate	
Location doubtful	
Found section corner	
Found closing corner	
Witness corner	
Meander corner	
Mining claim or property boundary	
Mining claim or property monument	
BASELINE MINES AND CAVES	
Quarry and open pit mine	
Open and day, or borrow pit	
Mine shaft	
Mine shaft	
Prospect	
Mine tailings	
ROADS AND RELATED FEATURES	
Highway	
Light duty road, gravel	
Light duty road, gravel	
Light duty road, gravel	
Trail	
Road block, berm, or barrier	
Gate on road	
Cattle crossing guard	
Railroad	
RIVERS, LAKES, SHORELINES AND CANALS	
Perennial river	
Intermittent stream/ditch	
Intermittent river	
Dam	
Perennial lake/pond	
Intermittent lake/pond	
Dry lake/pond	
Elevated aqueduct, flume, or conduit	
Buried aqueduct, flume, or conduit	
Spring or seep	
Drainage basin	
Flood plain	
VEGETATION	
Woodland	
WETLANDS (USFWS National Wetland Inventory)	
Freshwater emergent	
Geos 2017 Wetland Delineation	
TRANSMISSION LINES AND PIPELINES	
Power transmission line, pole, tower	
Telephone line, buried	
Telephone line, above ground	
Pipeline (non-water), buried	
Pipeline (non-water), buried	
MINING FEATURES	
DRMS Permit Boundary	
200' Offset or Drifts Permit Boundary	
Fixed Structures	
Mobile Structures	
Future Mining Areas	
USACE BUFFERS	
Epifaunal - 10-foot	
Perennial - 15-foot	
Wetlands - 50-foot	