


FLANDER CONCRETE PRODUCTS

8311 West Carder Court • Littleton, CO 80125 • Phone: 303/794-6303
P.O. Box 1081 • Bernalillo, NM 87004 • Phone: 505/867-2394

WYOMING CONCRETE PIPE

725 Bryan Stock Trail • Casper, WY 82609
Phone: 307/265-3100

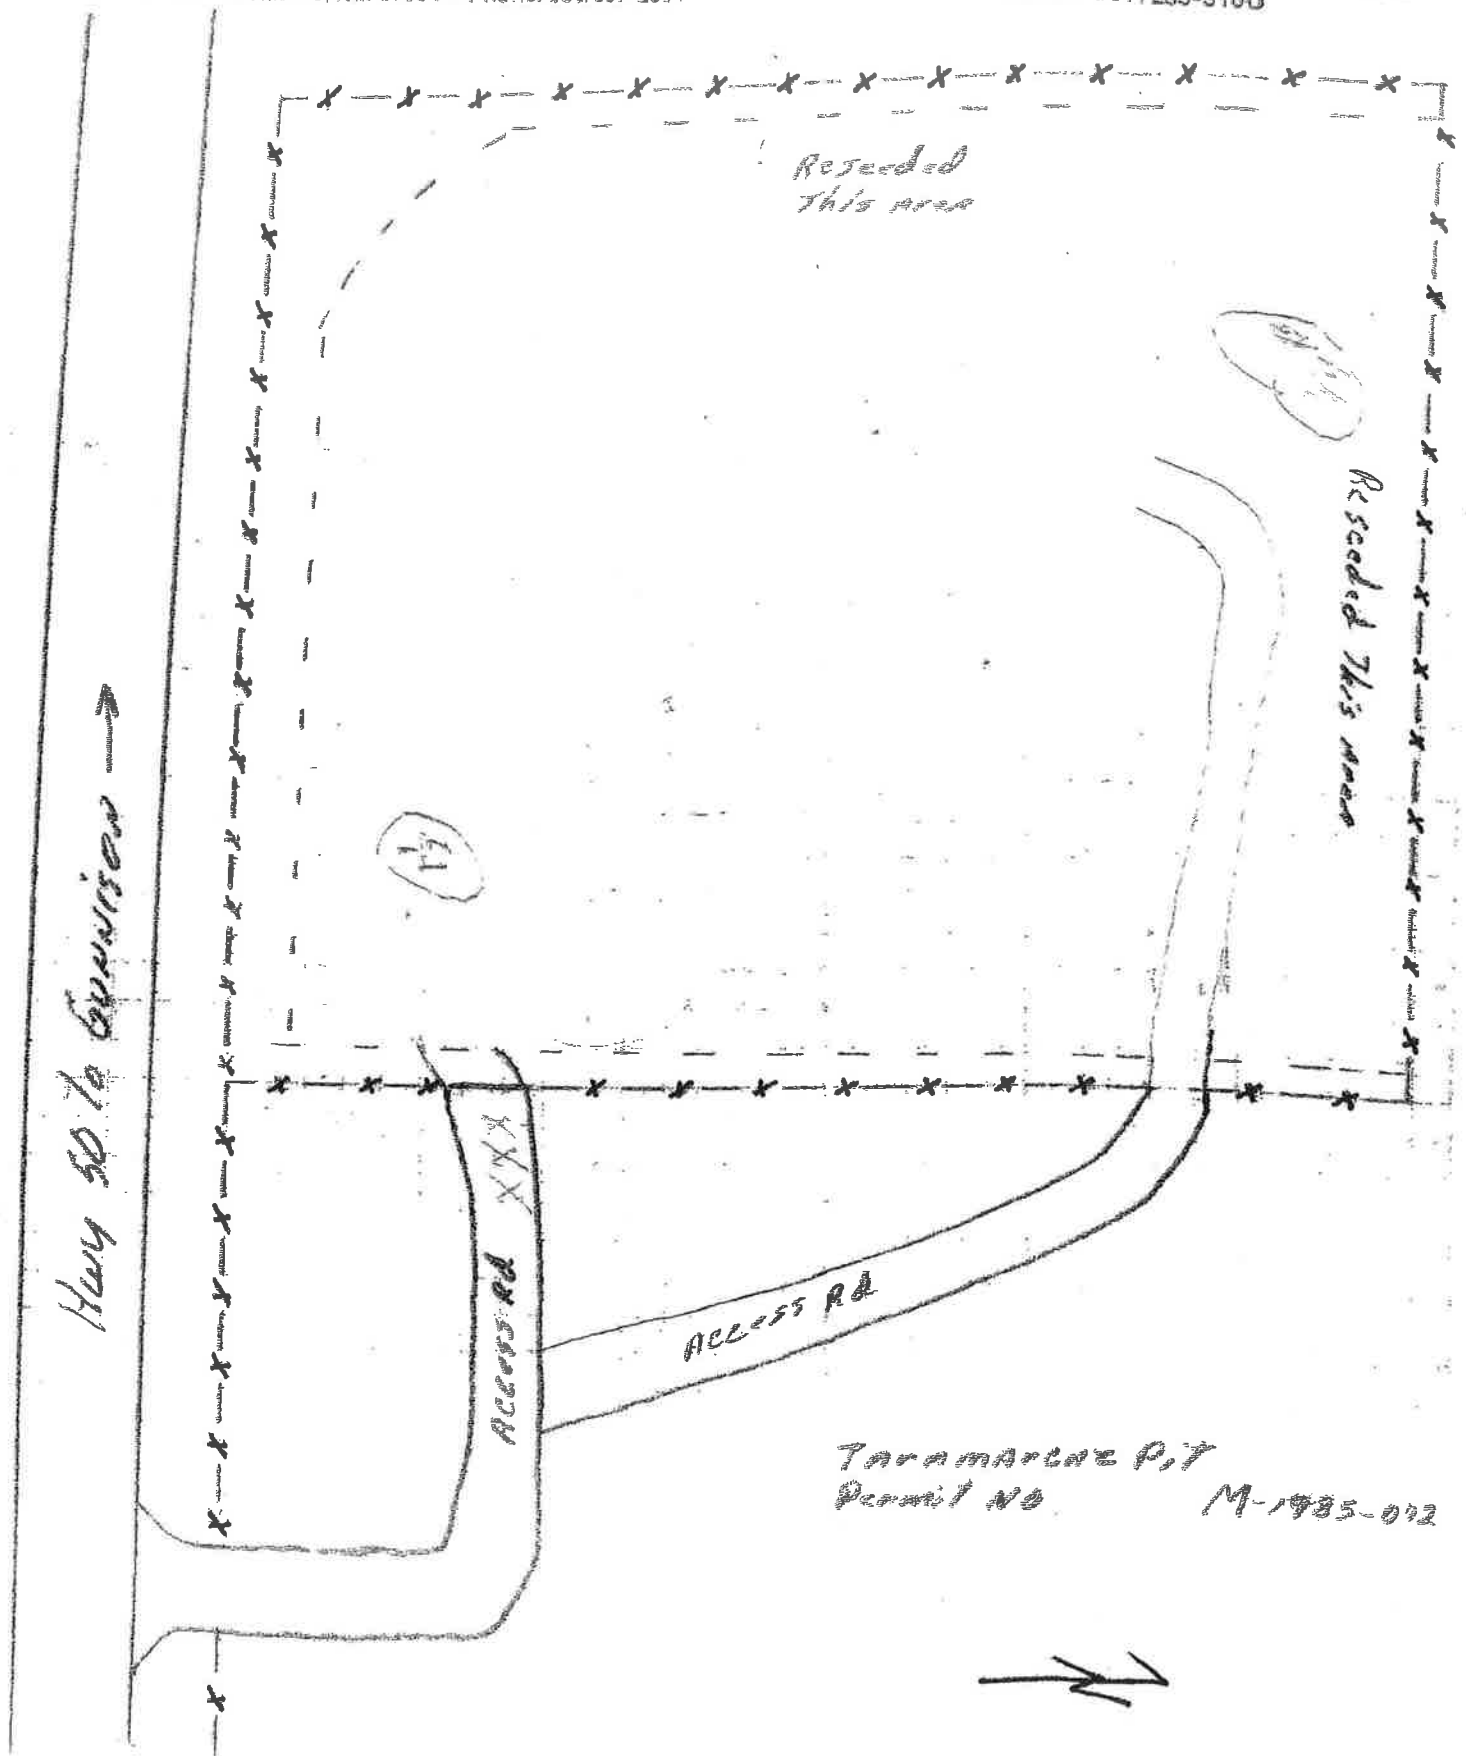

TARAMANCHE PIT
Permit No M-1985-092

Non Reinforced Concrete Sewer, Culvert & Irrigation Pipe
Reinforced Concrete Sewer, Culvert & Irrigation Pipe (12" thru 144")
Non Reinforced & Reinforced Rubber Joint Pipe
Reinforced Concrete Steel & Rubber Joint Pipe

Precast Concrete Box Culverts
Reinforced Concrete Elliptical Pipe (18" thru 144")
Concrete Roof Tile
Precast Concrete Manholes