


Mined Area - 2022-2023

Notes:

All feature locations, approximate.
All access roads, 20 ft wide.
Strip mine gravel operation. Excess overburden and mine waste from the Hogue River Pit will be used for backfill in order to achieve approximate original contour.
Mining area will have a ten foot setback from the permit boundary
Fences owned by HRLP

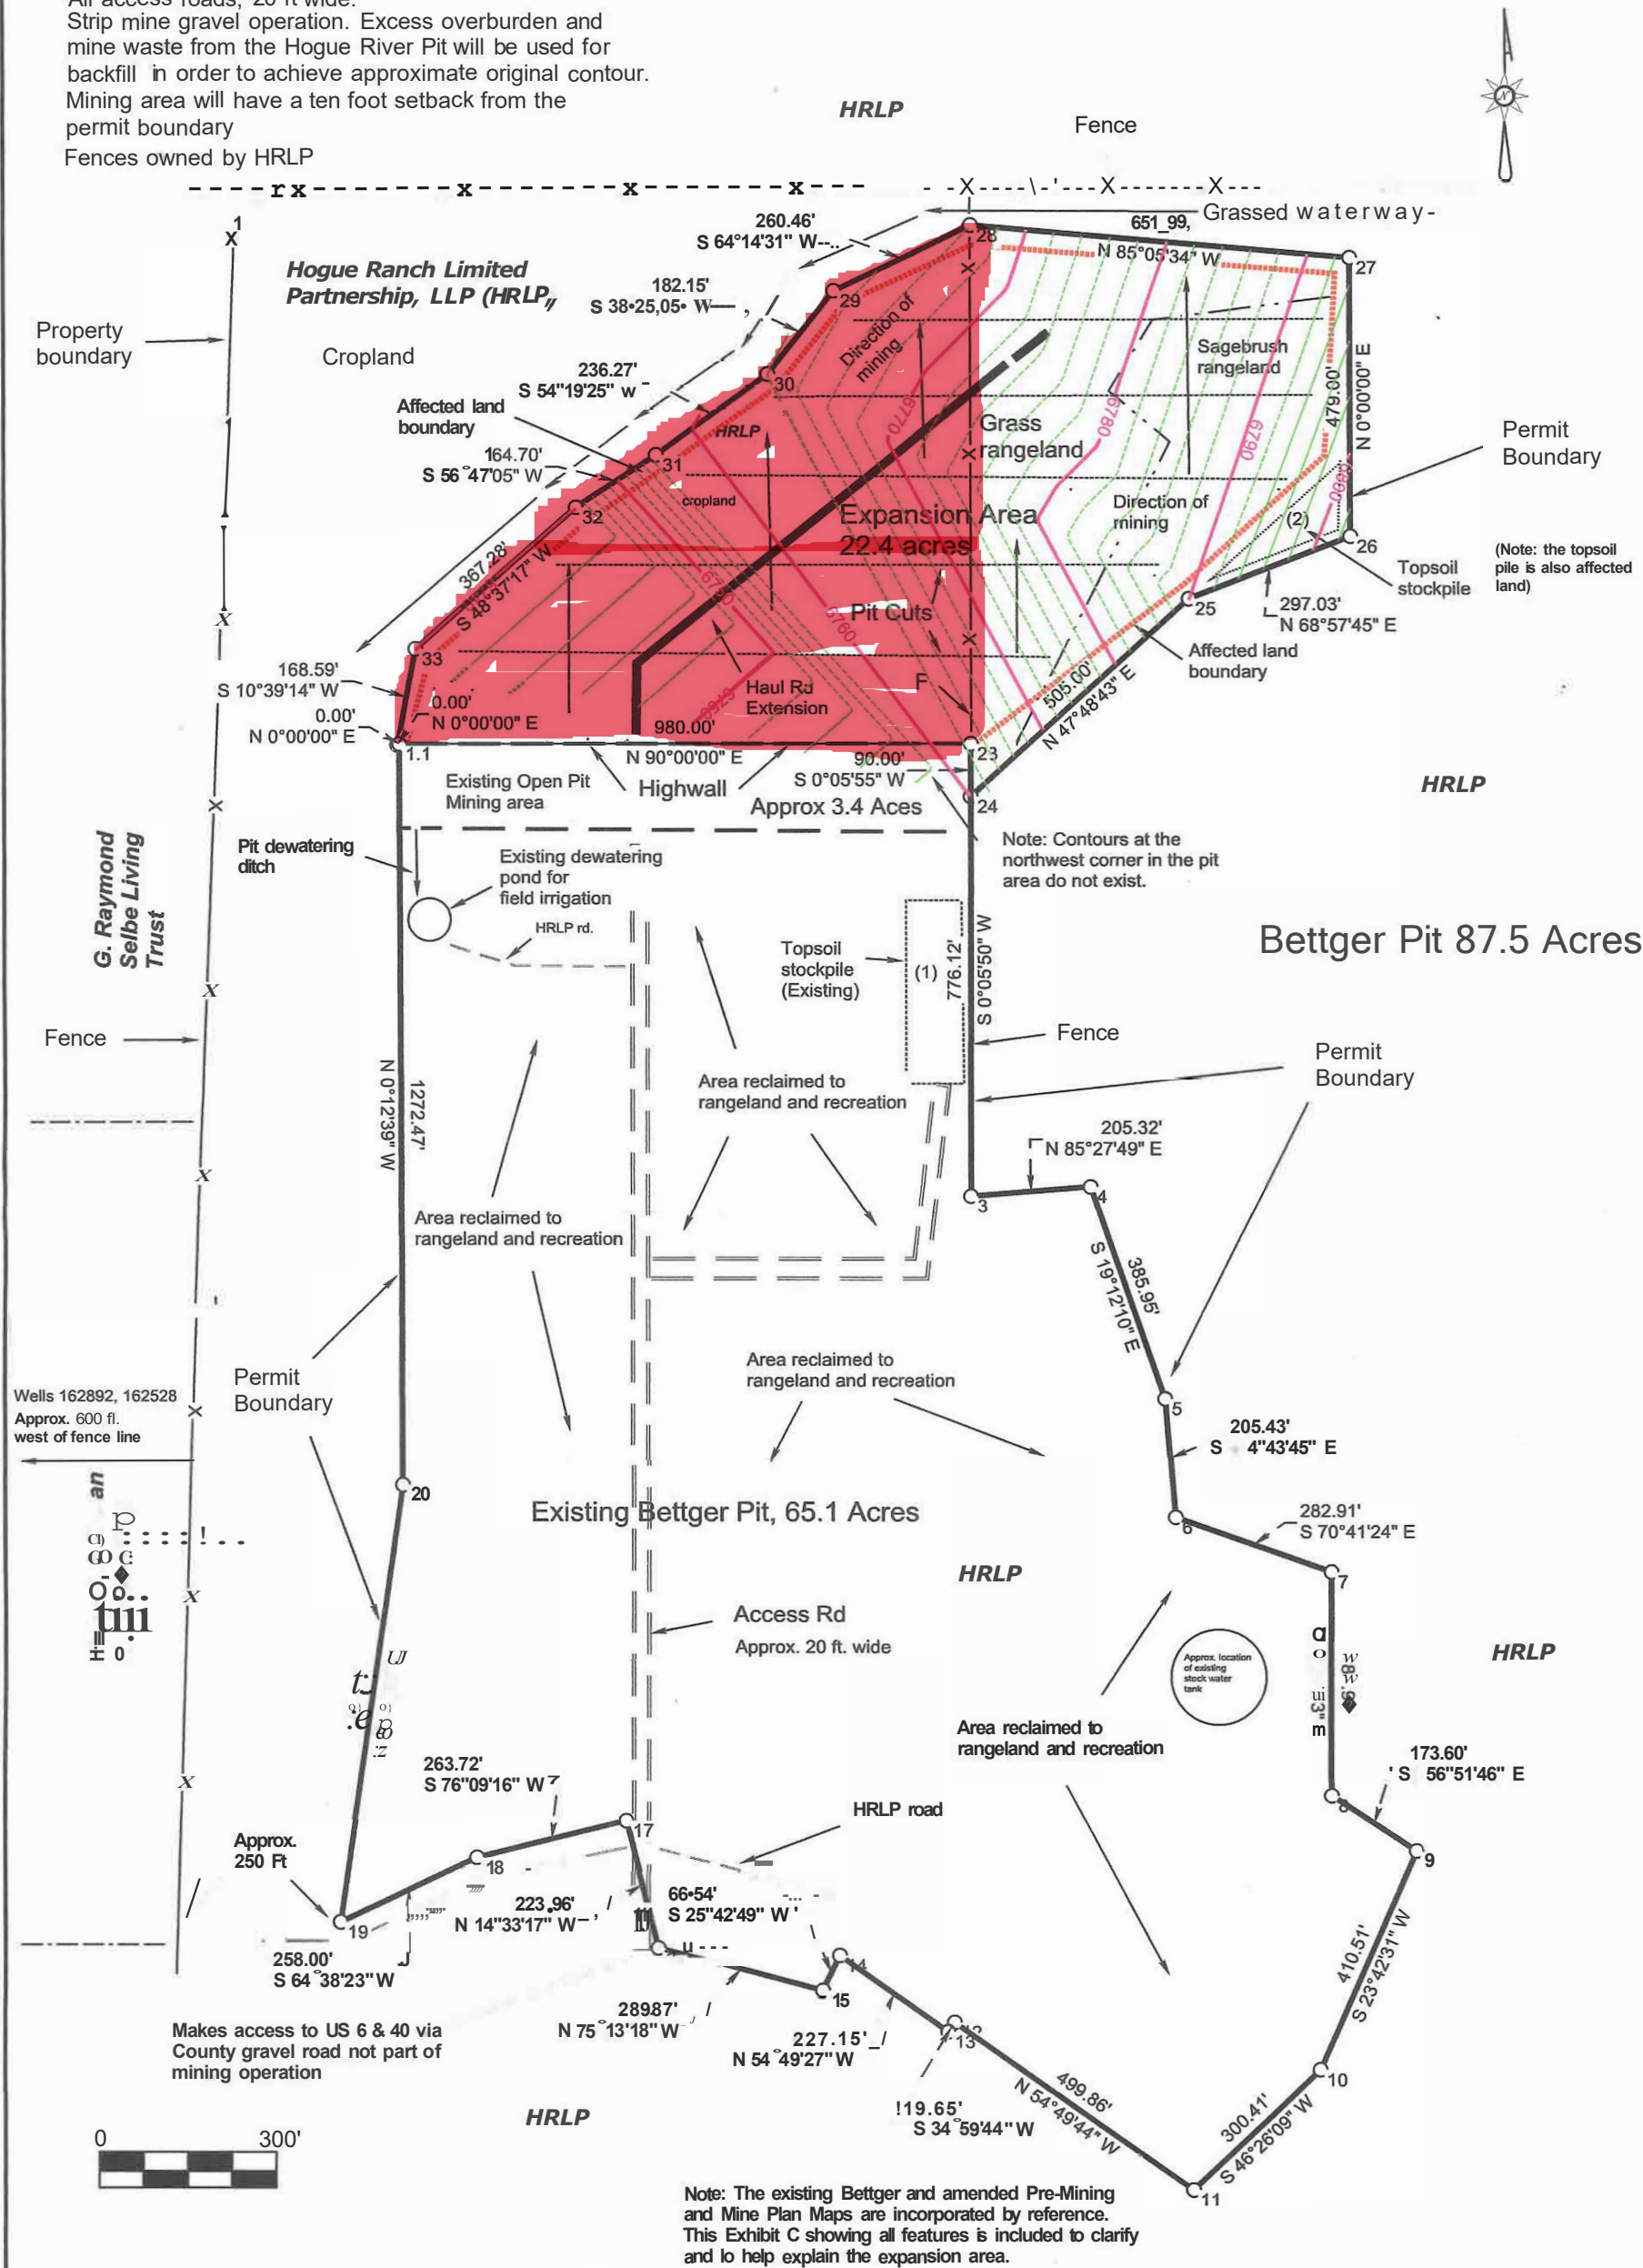

FILE NAME		
Bettger Pit		
SCALE	DATE	DRAWN BY
300 Ft/in	3-23-2011	RPM, Inc.
JOB	REVISION	SHEET
\$JOB	1/1	1/1

This map drawn with TRAVERSE PC, Software

Exhibit C

Pre-Mining and Mine Plan Map