


PROJECT: 0145 - CONGR PRIVATE SULFATE GALLEGO GALLEGO 2023 ANNUAL MINE MAP.DWG - Thursday, June 20, 2024 10:31:33 AM

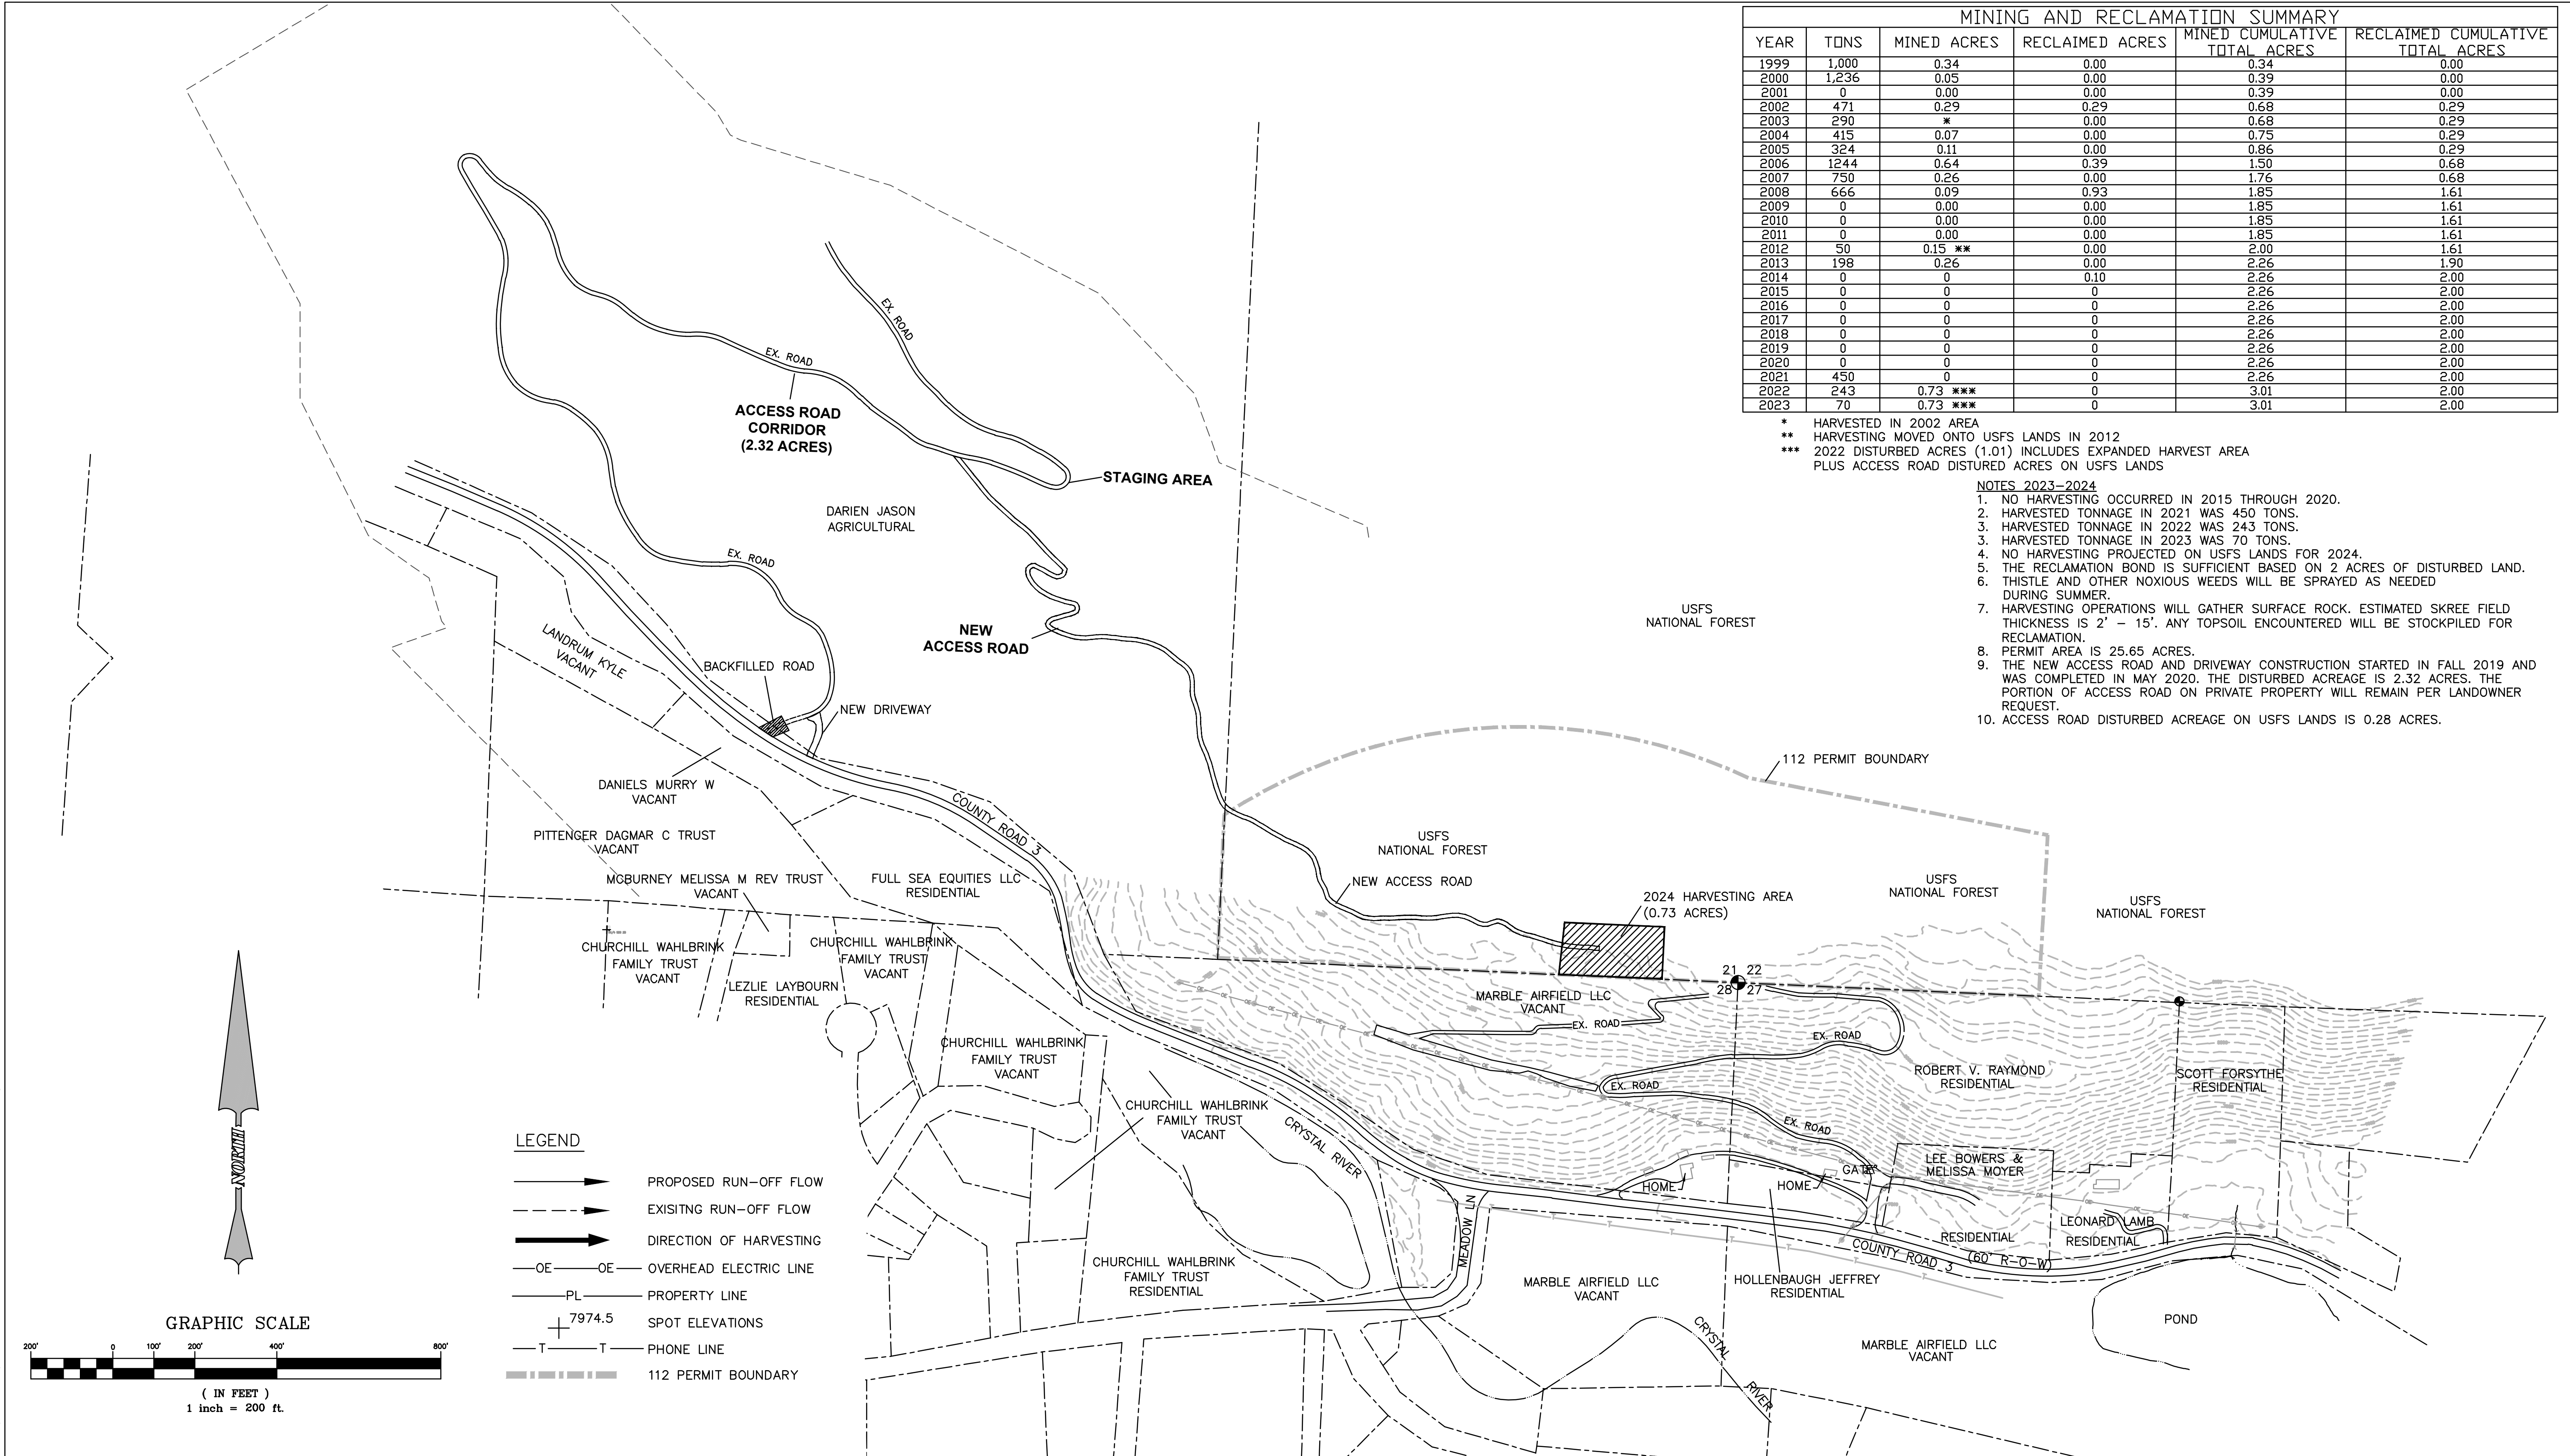


MINING AND RECLAMATION SUMMARY					
YEAR	TONS	MINED ACRES	RECLAIMED ACRES	MINED CUMULATIVE TOTAL ACRES	RECLAIMED CUMULATIVE TOTAL ACRES
1999	1,000	0.34	0.00	0.34	0.00
2000	1,236	0.05	0.00	0.39	0.00
2001	0	0.00	0.00	0.39	0.00
2002	471	0.29	0.29	0.68	0.29
2003	290	*	0.00	0.68	0.29
2004	415	0.07	0.00	0.75	0.29
2005	324	0.11	0.00	0.86	0.29
2006	1244	0.64	0.39	1.50	0.68
2007	750	0.26	0.00	1.76	0.68
2008	666	0.09	0.93	1.85	1.61
2009	0	0.00	0.00	1.85	1.61
2010	0	0.00	0.00	1.85	1.61
2011	0	0.00	0.00	1.85	1.61
2012	50	0.15 **	0.00	2.00	1.61
2013	198	0.26	0.00	2.26	1.90
2014	0	0	0.10	2.26	2.00
2015	0	0	0	2.26	2.00
2016	0	0	0	2.26	2.00
2017	0	0	0	2.26	2.00
2018	0	0	0	2.26	2.00
2019	0	0	0	2.26	2.00
2020	0	0	0	2.26	2.00
2021	450	0	0	2.26	2.00
2022	243	0.73 ***	0	3.01	2.00
2023	70	0.73 ***	0	3.01	2.00

* HARVESTED IN 2002 AREA
** HARVESTING MOVED ONTO USFS LANDS IN 2012
*** 2022 DISTURBED ACRES (1.01) INCLUDES EXPANDED HARVEST AREA PLUS ACCESS ROAD DISTURBED ACRES ON USFS LANDS

- NOTES 2023-2024
1. NO HARVESTING OCCURRED IN 2015 THROUGH 2020.
 2. HARVESTED TONNAGE IN 2021 WAS 450 TONS.
 3. HARVESTED TONNAGE IN 2022 WAS 243 TONS.
 4. HARVESTED TONNAGE IN 2023 WAS 70 TONS.
 5. NO HARVESTING PROJECTED ON USFS LANDS FOR 2024.
 6. THE RECLAMATION BOND IS SUFFICIENT BASED ON 2 ACRES OF DISTURBED LAND.
 7. THISTLE AND OTHER NOXIOUS WEEDS WILL BE SPRAYED AS NEEDED DURING SUMMER.
 8. HARVESTING OPERATIONS WILL GATHER SURFACE ROCK. ESTIMATED SKREE FIELD THICKNESS IS 2' - 15'. ANY TOPSOIL ENCOUNTERED WILL BE STOCKPILED FOR RECLAMATION.
 9. PERMIT AREA IS 25.65 ACRES.
 10. THE NEW ACCESS ROAD AND DRIVEWAY CONSTRUCTION STARTED IN FALL 2019 AND WAS COMPLETED IN MAY 2020. THE DISTURBED ACREAGE IS 2.32 ACRES. THE PORTION OF ACCESS ROAD ON PRIVATE PROPERTY WILL REMAIN PER LANDOWNER REQUEST.
 11. ACCESS ROAD DISTURBED ACREAGE ON USFS LANDS IS 0.28 ACRES.

LEGEND

- PROPOSED RUN-OFF FLOW
- EXISTING RUN-OFF FLOW
- DIRECTION OF HARVESTING
- OVERHEAD ELECTRIC LINE
- PROPERTY LINE
- SPOT ELEVATIONS
- PHONE LINE
- 112 PERMIT BOUNDARY

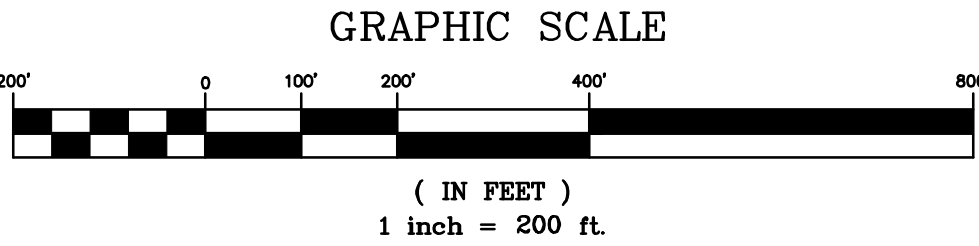

ENGINEER'S SEAL	Scale: As Shown	Issued for:	Issued by:	Title:			
	Designed by: WPB	GALLEGOS CORPORATION PO Box 821 Vail, Colorado 81658	TETRA TECH Grand Junction, Colorado 81506	CONGR HARVESTING AREA 2023 ANNUAL MINE MAP			
	Drawn by: CB						
	Checked by: WPB						
	Approved by:						
REFERENCE	Rev	Description	BY	Date	Project: CONGR HARVESTING AREA	Project no.: 103P425302	Figure: AM-23
		REVISIONS			Location: MARBLE, CO	Date: 06/19/2024	