



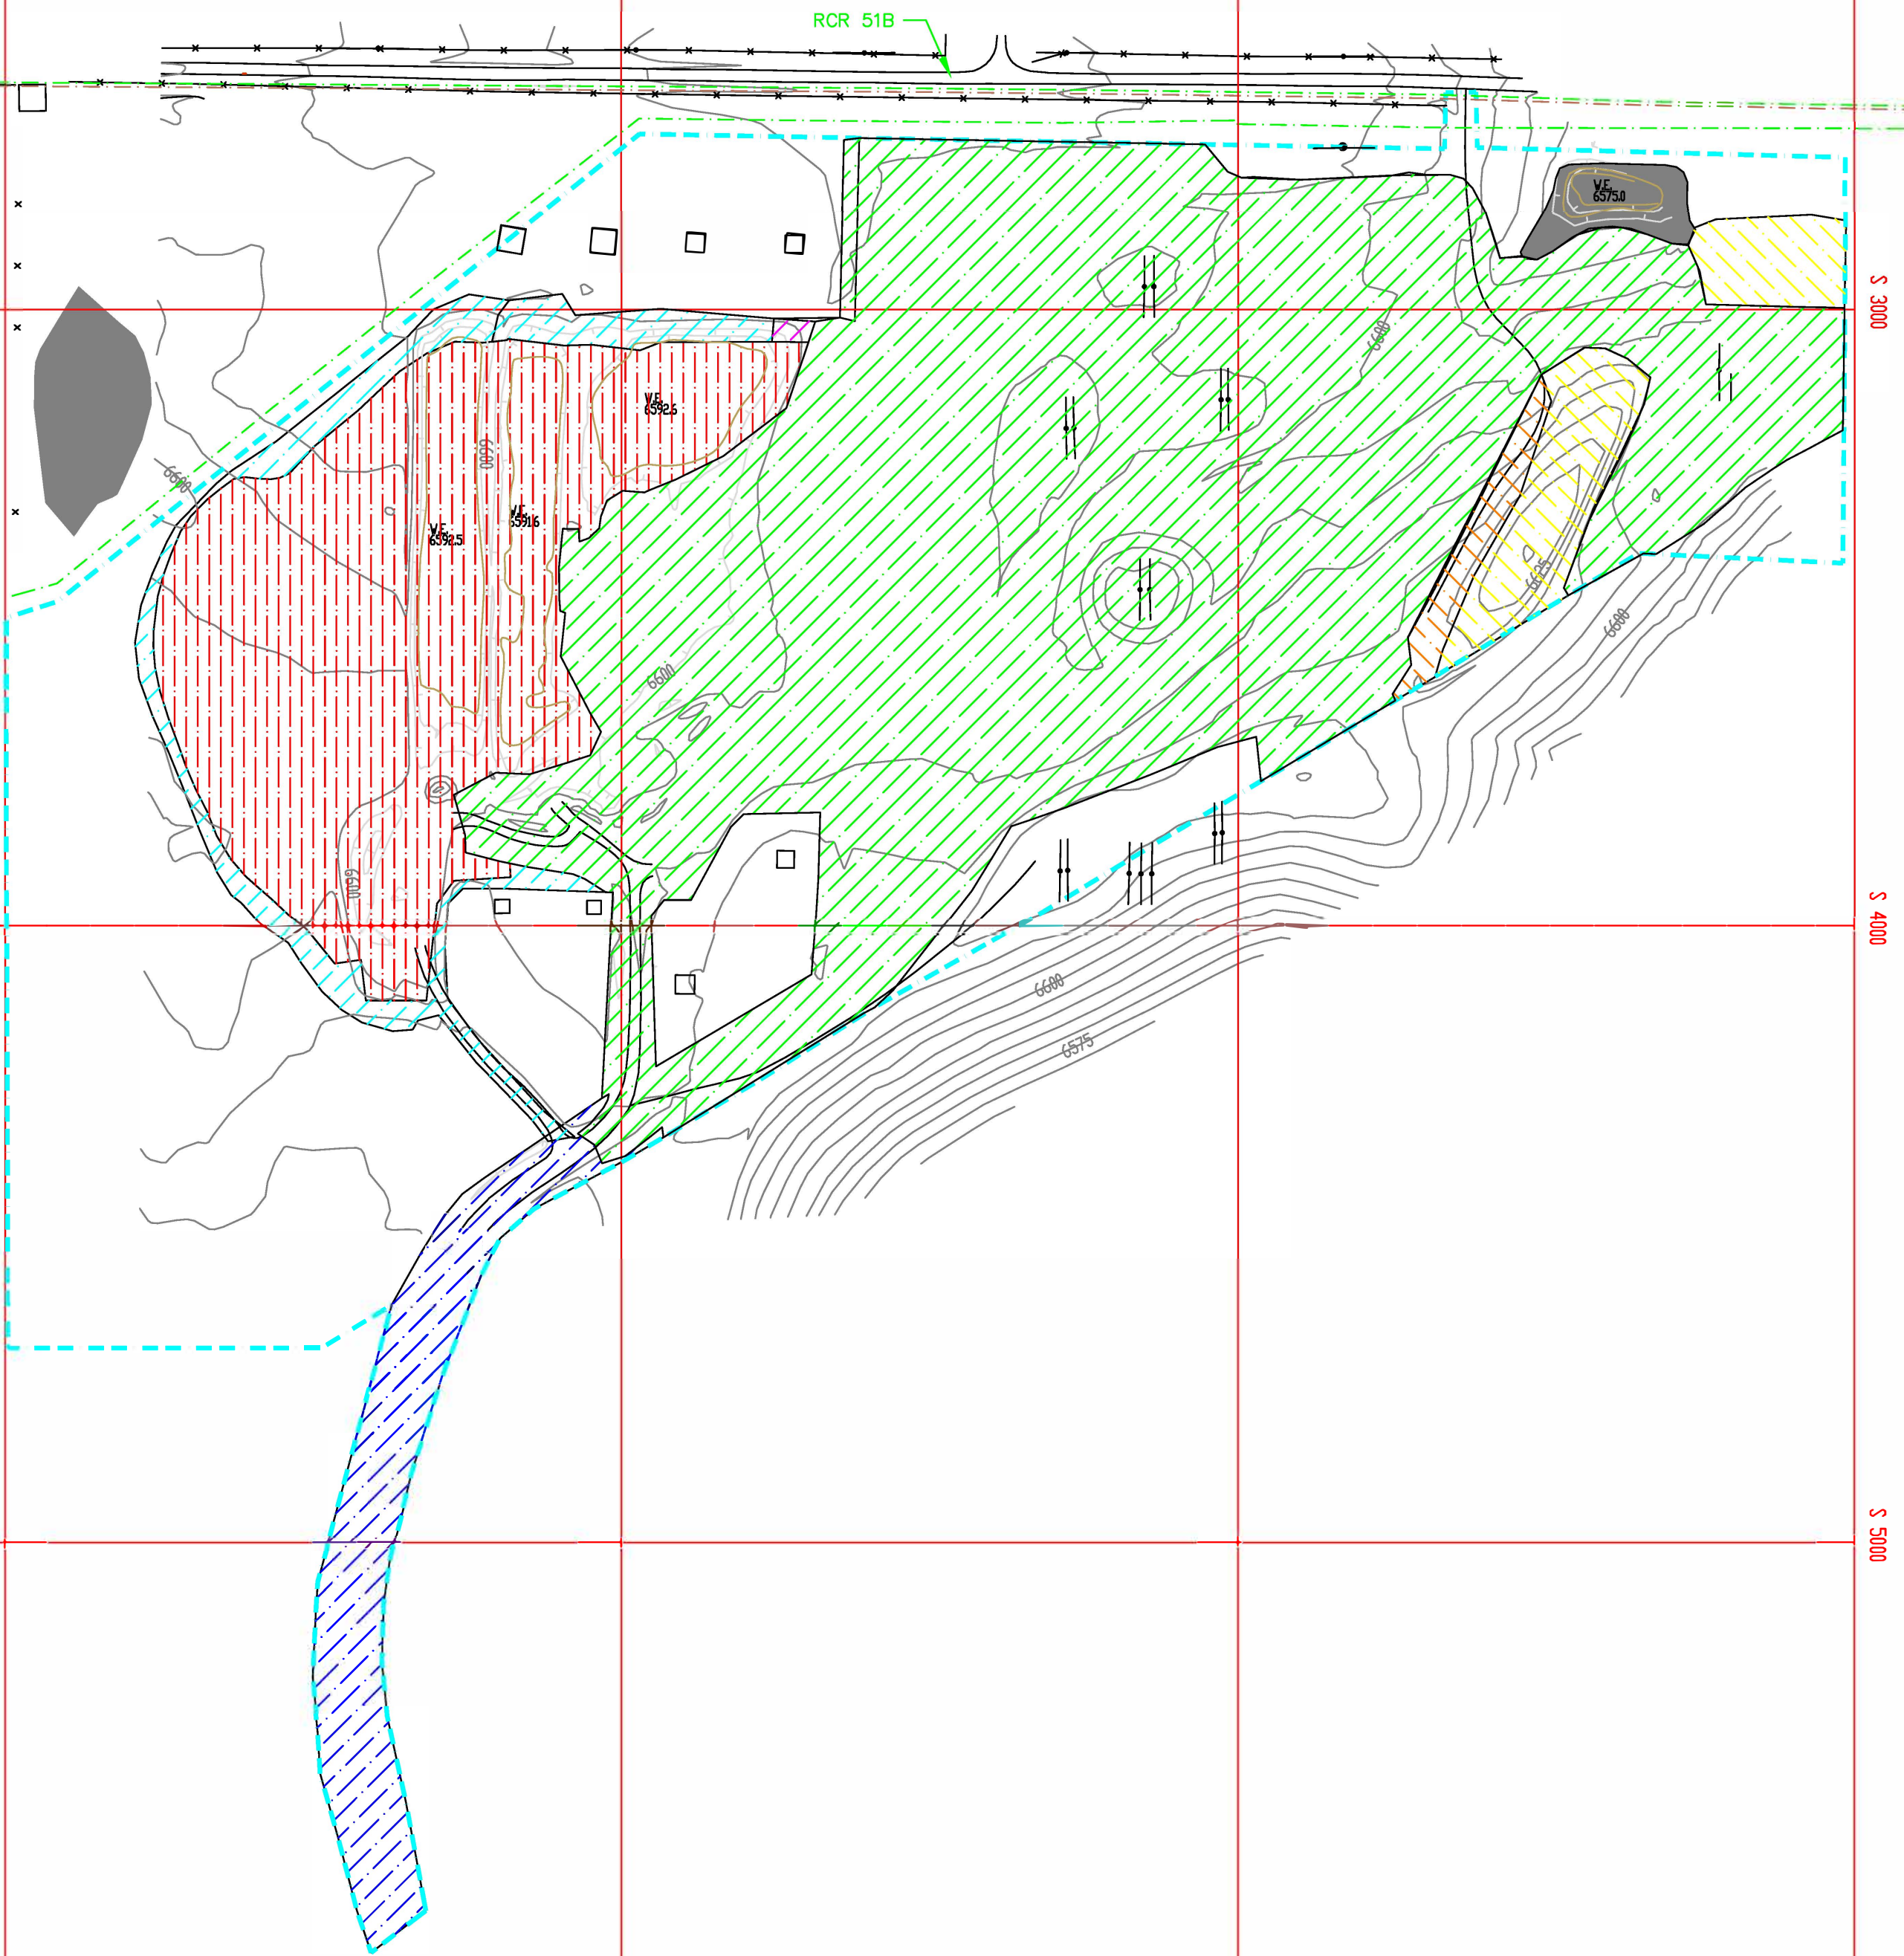

LEGEND

- | | |
|--|------------------------|
| PREVIOUSLY REMOVED TOPSOIL - 2.3 ACRES | SURFACE CONTOUR |
| OPEN PIT - 13.1 ACRES | FENCE LINE |
| PREVIOUSLY BACKFILLED - 0.1 ACRES | DRAINAGE |
| PREVIOUSLY SEEDDED AREA - 37.8 ACRES | PROPERTY LINE |
| ROAD - 3.6 ACRES | GAS LINE |
| SEDIMENT POND | TELEPHONE LINE |
| TOPSOIL STOCKPILE - 2.4 ACRES | DIRT ROAD |
| OVERBURDEN STOCKPILE - 0.6 ACRES | POWERLINE (WOOD POLES) |
| | PERMIT BOUNDARY |
| | POWERLINE TOWER |

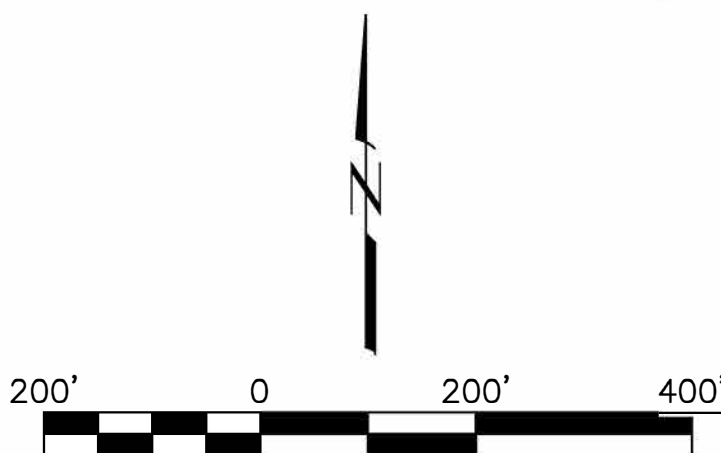

MESA GRAVEL PIT ANNUAL RECLAMATION REPORT



**Peabody Sage
Creek Mining, LLC.**

PEABODY SAGE CREEK MINE
36600 Routt County Road # 27
Hayden, Colorado 81639

Location: Routt County, Colorado

Date Created: 06-05-2013

Map Projection:
Seneca local

Drawn By:
JWC/BSC