



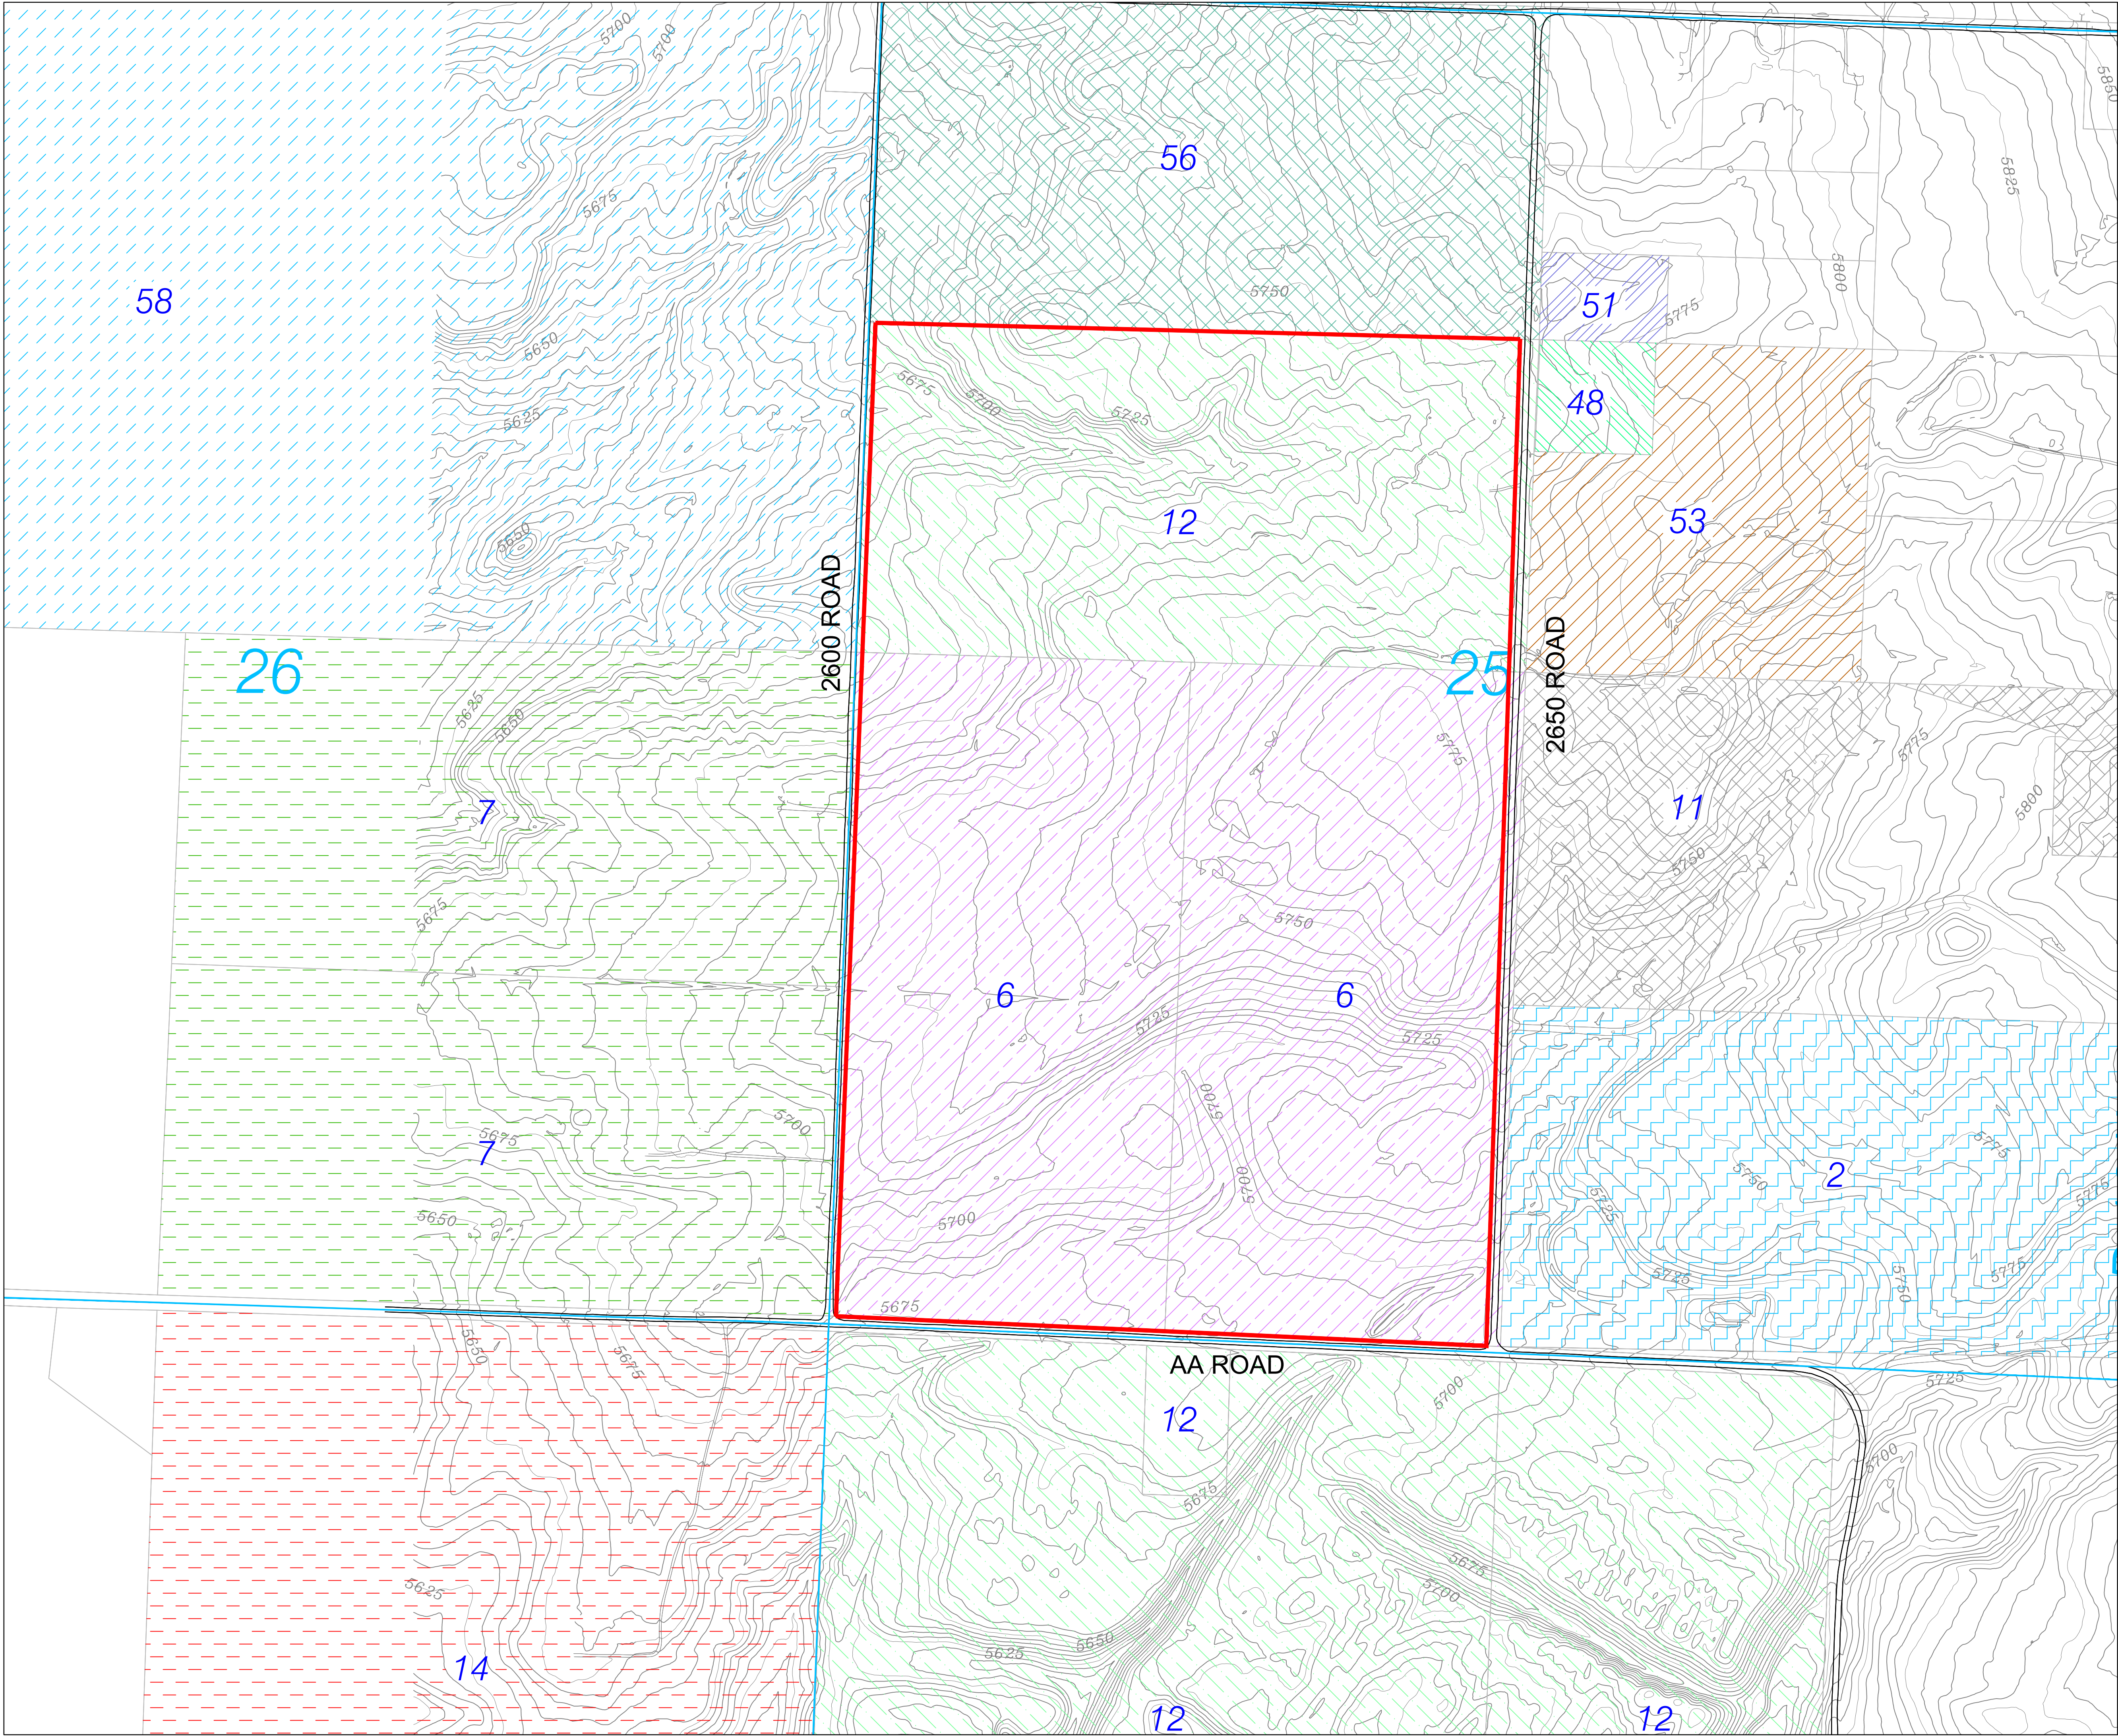


Legend

- Permit Boundary
- County Roads
- 6 Garvey & Co., LLC
- 53 Roger & Tina Carver
- 48 Debra Speer
- 58 Richards & Richards, LLC
- 51 Roger Borchert Separate Property Trust
- 11 Donna Nygren
- 56 George & Kathy Glasier
- 2 Montrose County
- 12 Elk Ridge Mining & Reclamation, LLC
- 47 Marla Fritzlen
- 14 Wounded Knee LLC
- 7 Garvey Bros. Land & Cattle, LLC

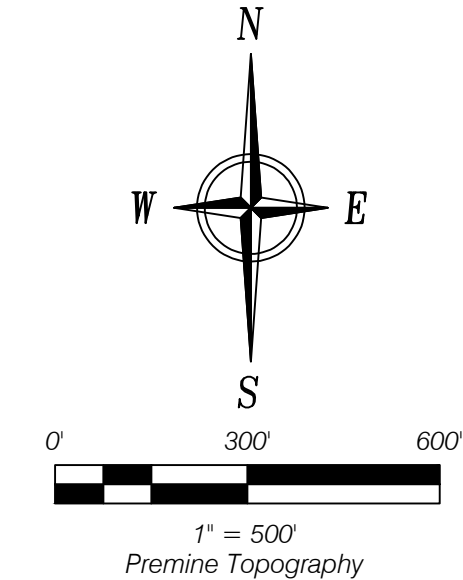

ENGINEERS CERTIFICATION
I, Trevor B. Ragsdale, hereby certify that this map has been reviewed by me and is true and correct to the best of my knowledge and information, relying on information supplied by experts employed by Colowyo Coal Company or qualified consultants working for Colowyo Coal Company, and that I am a Professional Engineer licensed in Colorado as required by the provisions of C.R.S. 12-25-101 through C.R.S. 12-25-119. IN WITNESS WHEREOF, I have hereunder set my hand and affixed my seal.

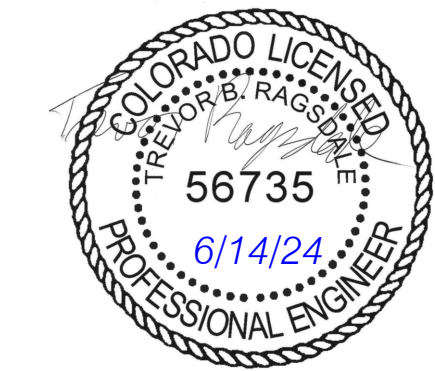

Surface ownership and boundaries are generally based on available public records and the Montrose County GIS website.

Surface Ownership and Leases

New Horizon Mine
Permit No. C-2010-089
P.O. Box 628, Nucleo, CO 81424

SCALE: 1" = 300'

ORIGINAL DATE: 01/26/2010

DWG. BY: WFA/TSGT

APPROVED BY: FKF

DWG NO.

Map 2.03.4-1

NO.	REVISION	DATE	BY	CHK
RN-01	Updated Permit boundary, updated owners, revised hatching, logo and layout	3/21/17	JSS	TT/FF
TR-16	Updated ownership information, revised hatching	3/8/18	JSS	TT/FF
TR-18	Update permit boundary and ownership information	10/12/18	JSS	TT/FF
TR-26	Update permit boundary and ownership information Revised Scale and Added Topography	6/14/24	Tony	TR