



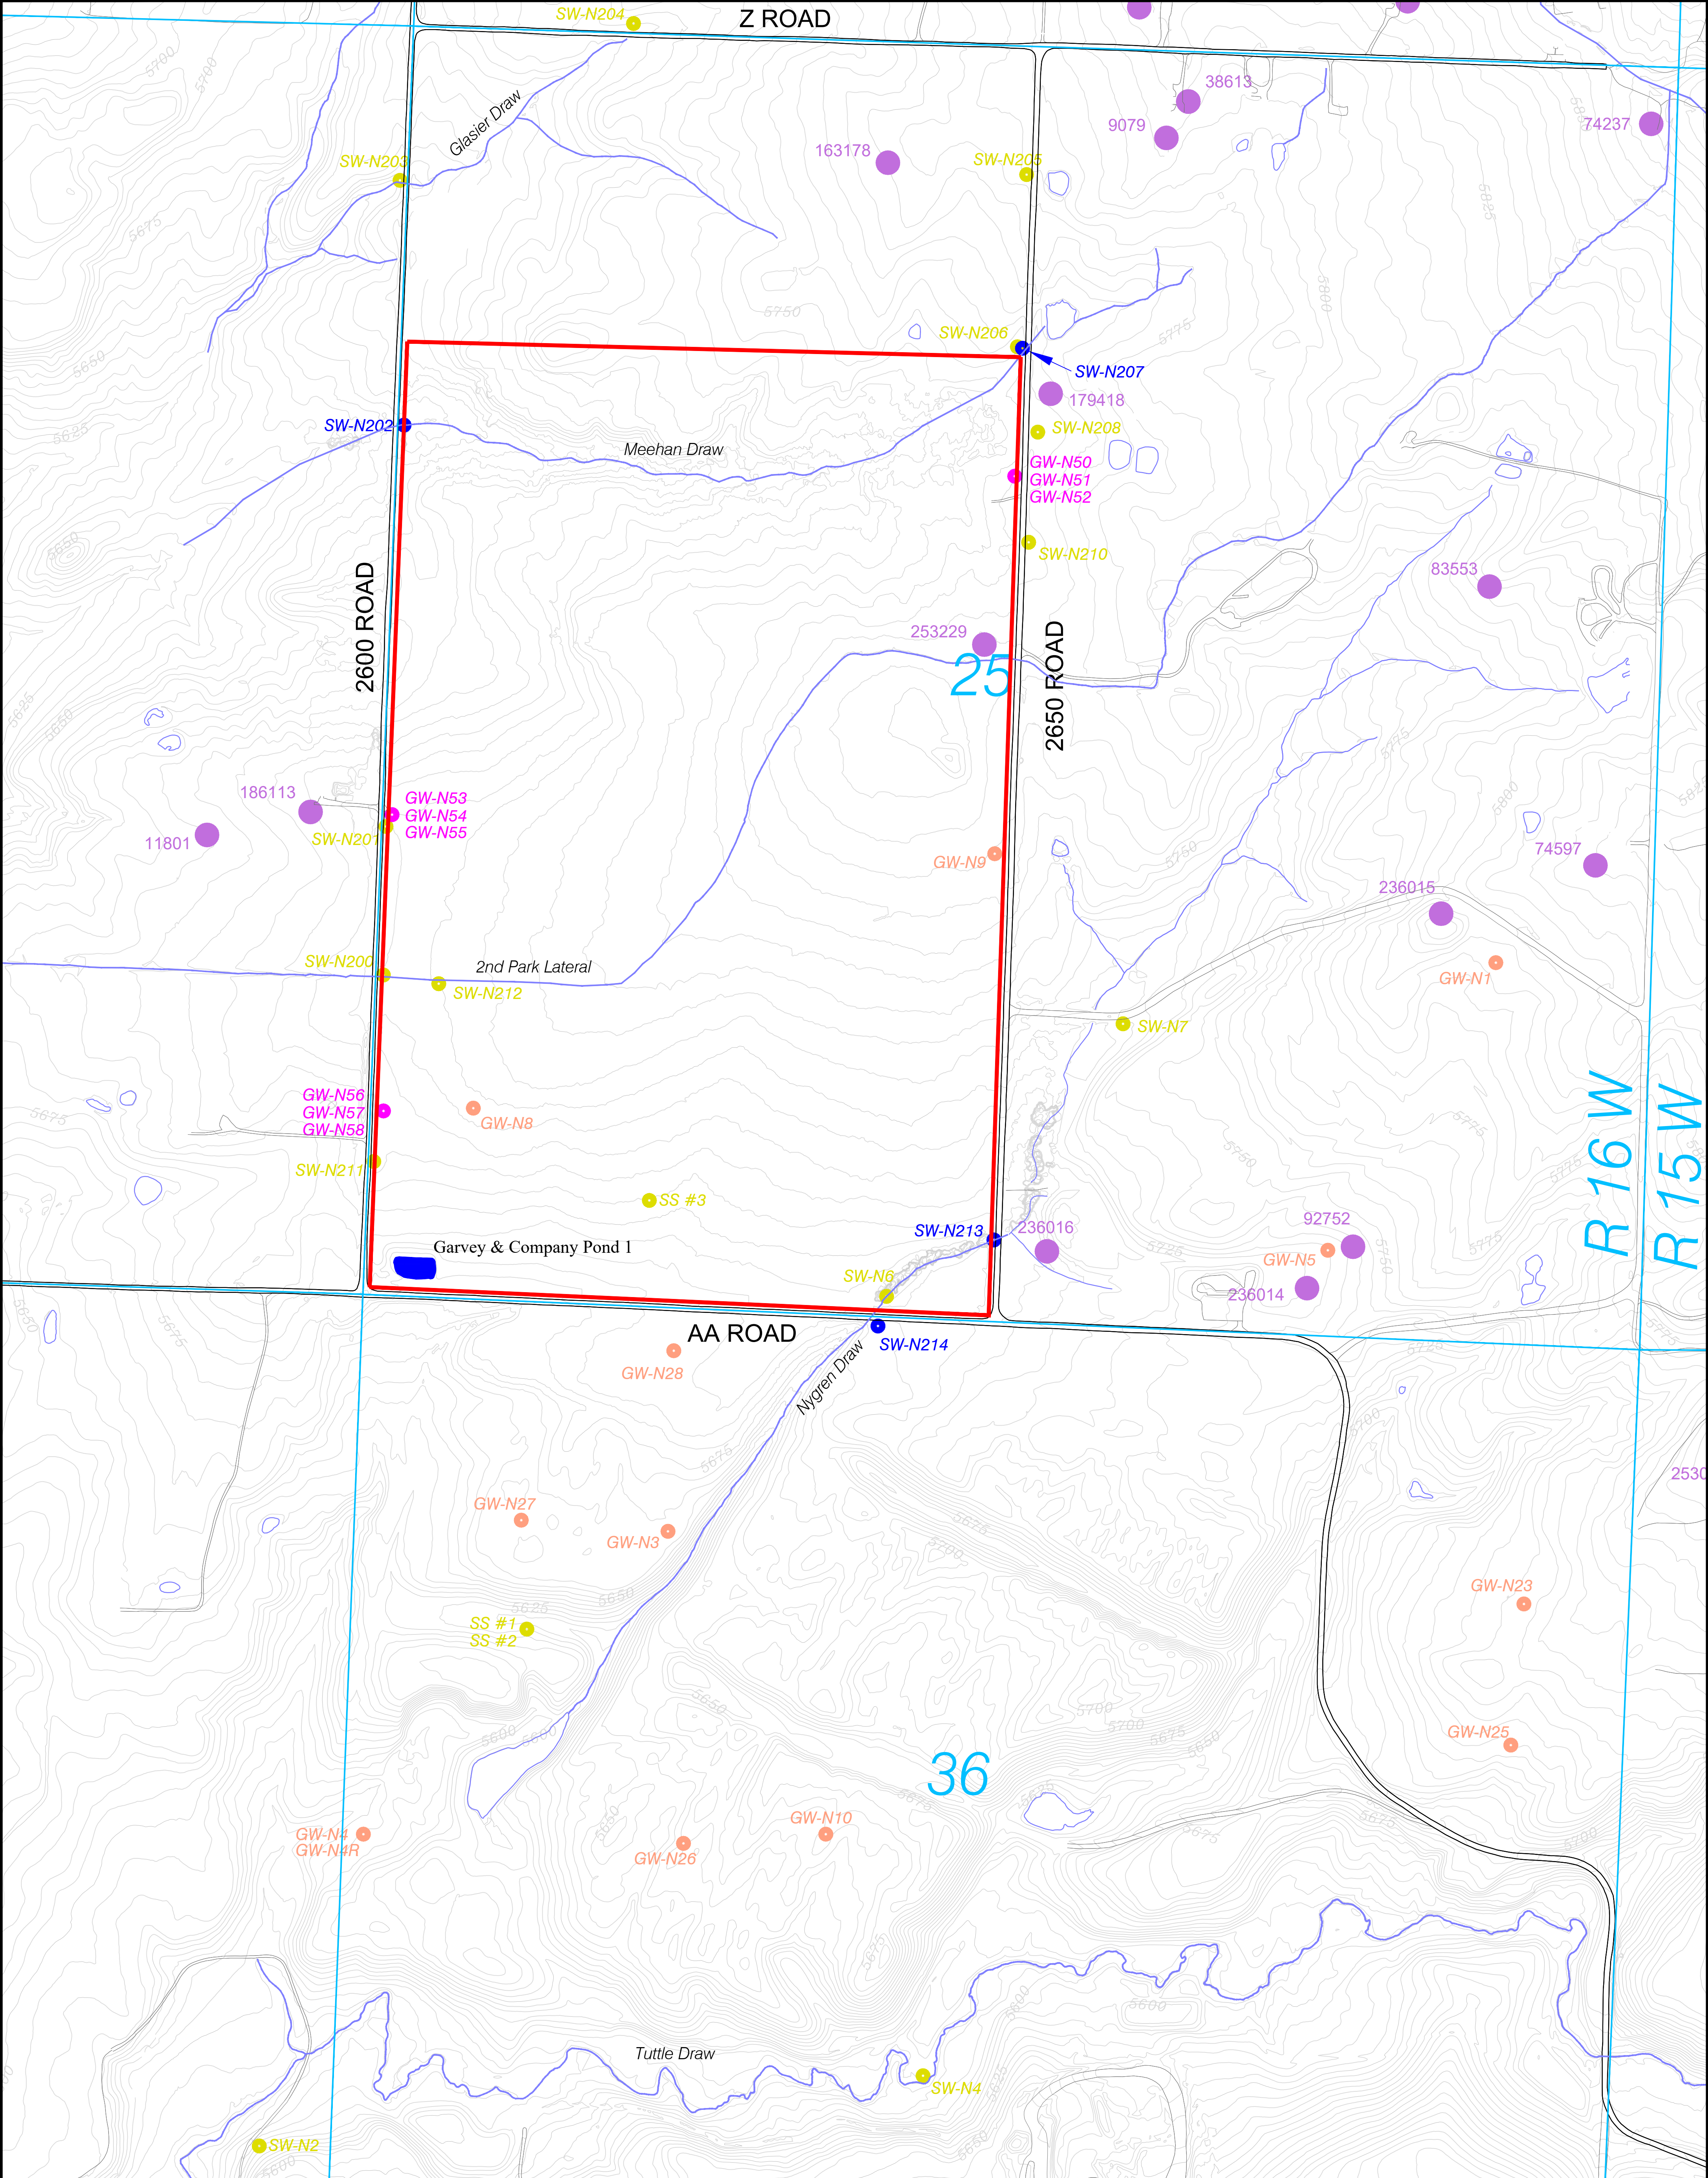

Legend

- Permit Boundary
- Township & Range
- Streams
- Roads
- Sediment Control Ditches
- Surface Water Monitoring Location (Currently Monitored)
- Surface Water Monitoring Location (Not Monitored)
- Groundwater Monitoring Well (Currently Monitored)
- Groundwater Monitoring Well (Not Monitored)
- Domestic Water Wells Registered w/State of Colorado
- Ponds or Stock Ponds (Outside Permit Boundary)
- Stock Pond (Inside Permit Boundary)

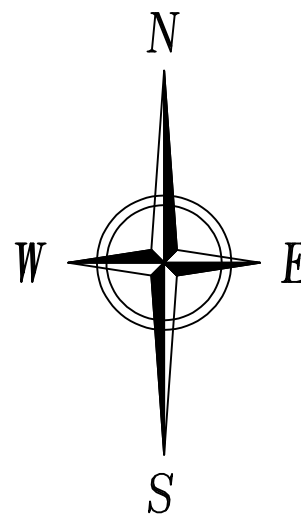

0' 300' 600'
Contour Interval 5 Ft.
July 2023 Topography

ENGINEERS CERTIFICATION
I, Trevor B. Ragsdale, hereby certify that this map has been reviewed by me and is true and correct to the best of my knowledge and information, relying on information supplied by experts employed by New Horizon North Mine or qualified consultants working for New Horizon North Mine, and that I am a Professional Engineer licensed in Colorado as required by the provisions of C.R.S. 12-25-101 through C.R.S. 12-25-119. IN WITNESS WHEREOF, I have hereunder set my hand and affixed my seal.



HYDROLOGIC WATER MONITORING & DOMESTIC WATER WELL LOCATIONS



New Horizon Mine
Permit No. C-2010-089
P.O. Box 628, Nucla, CO. 81424

SCALE: 1" = 300'
DATE: 02/08/2010
DRWG. BY: TSGT
APPROVED BY: J. STOREY

DRWG NO.
Map 2.04.7-1

NO.	REVISION	DATE	BY	CHK
TR-18	UPDATE PERMIT BOUNDARY	10/11/18	JSS	TT/FF
TR-21	UPDATE STATUS OF SW MONITORING SITES SW-N201, -N203, -N204, -N205 AND -N212	9/26/19	JSS	TT/FF
TR-24	Removed SW-N2, Abandoned SW-N1 SW-N2, SW-N208, SW-N209, SW-N210	3/8/21	Tony	FF
TR-26	Updated Permit Boundary and Topography Updated Scale	6/11/24	Tony	TR