



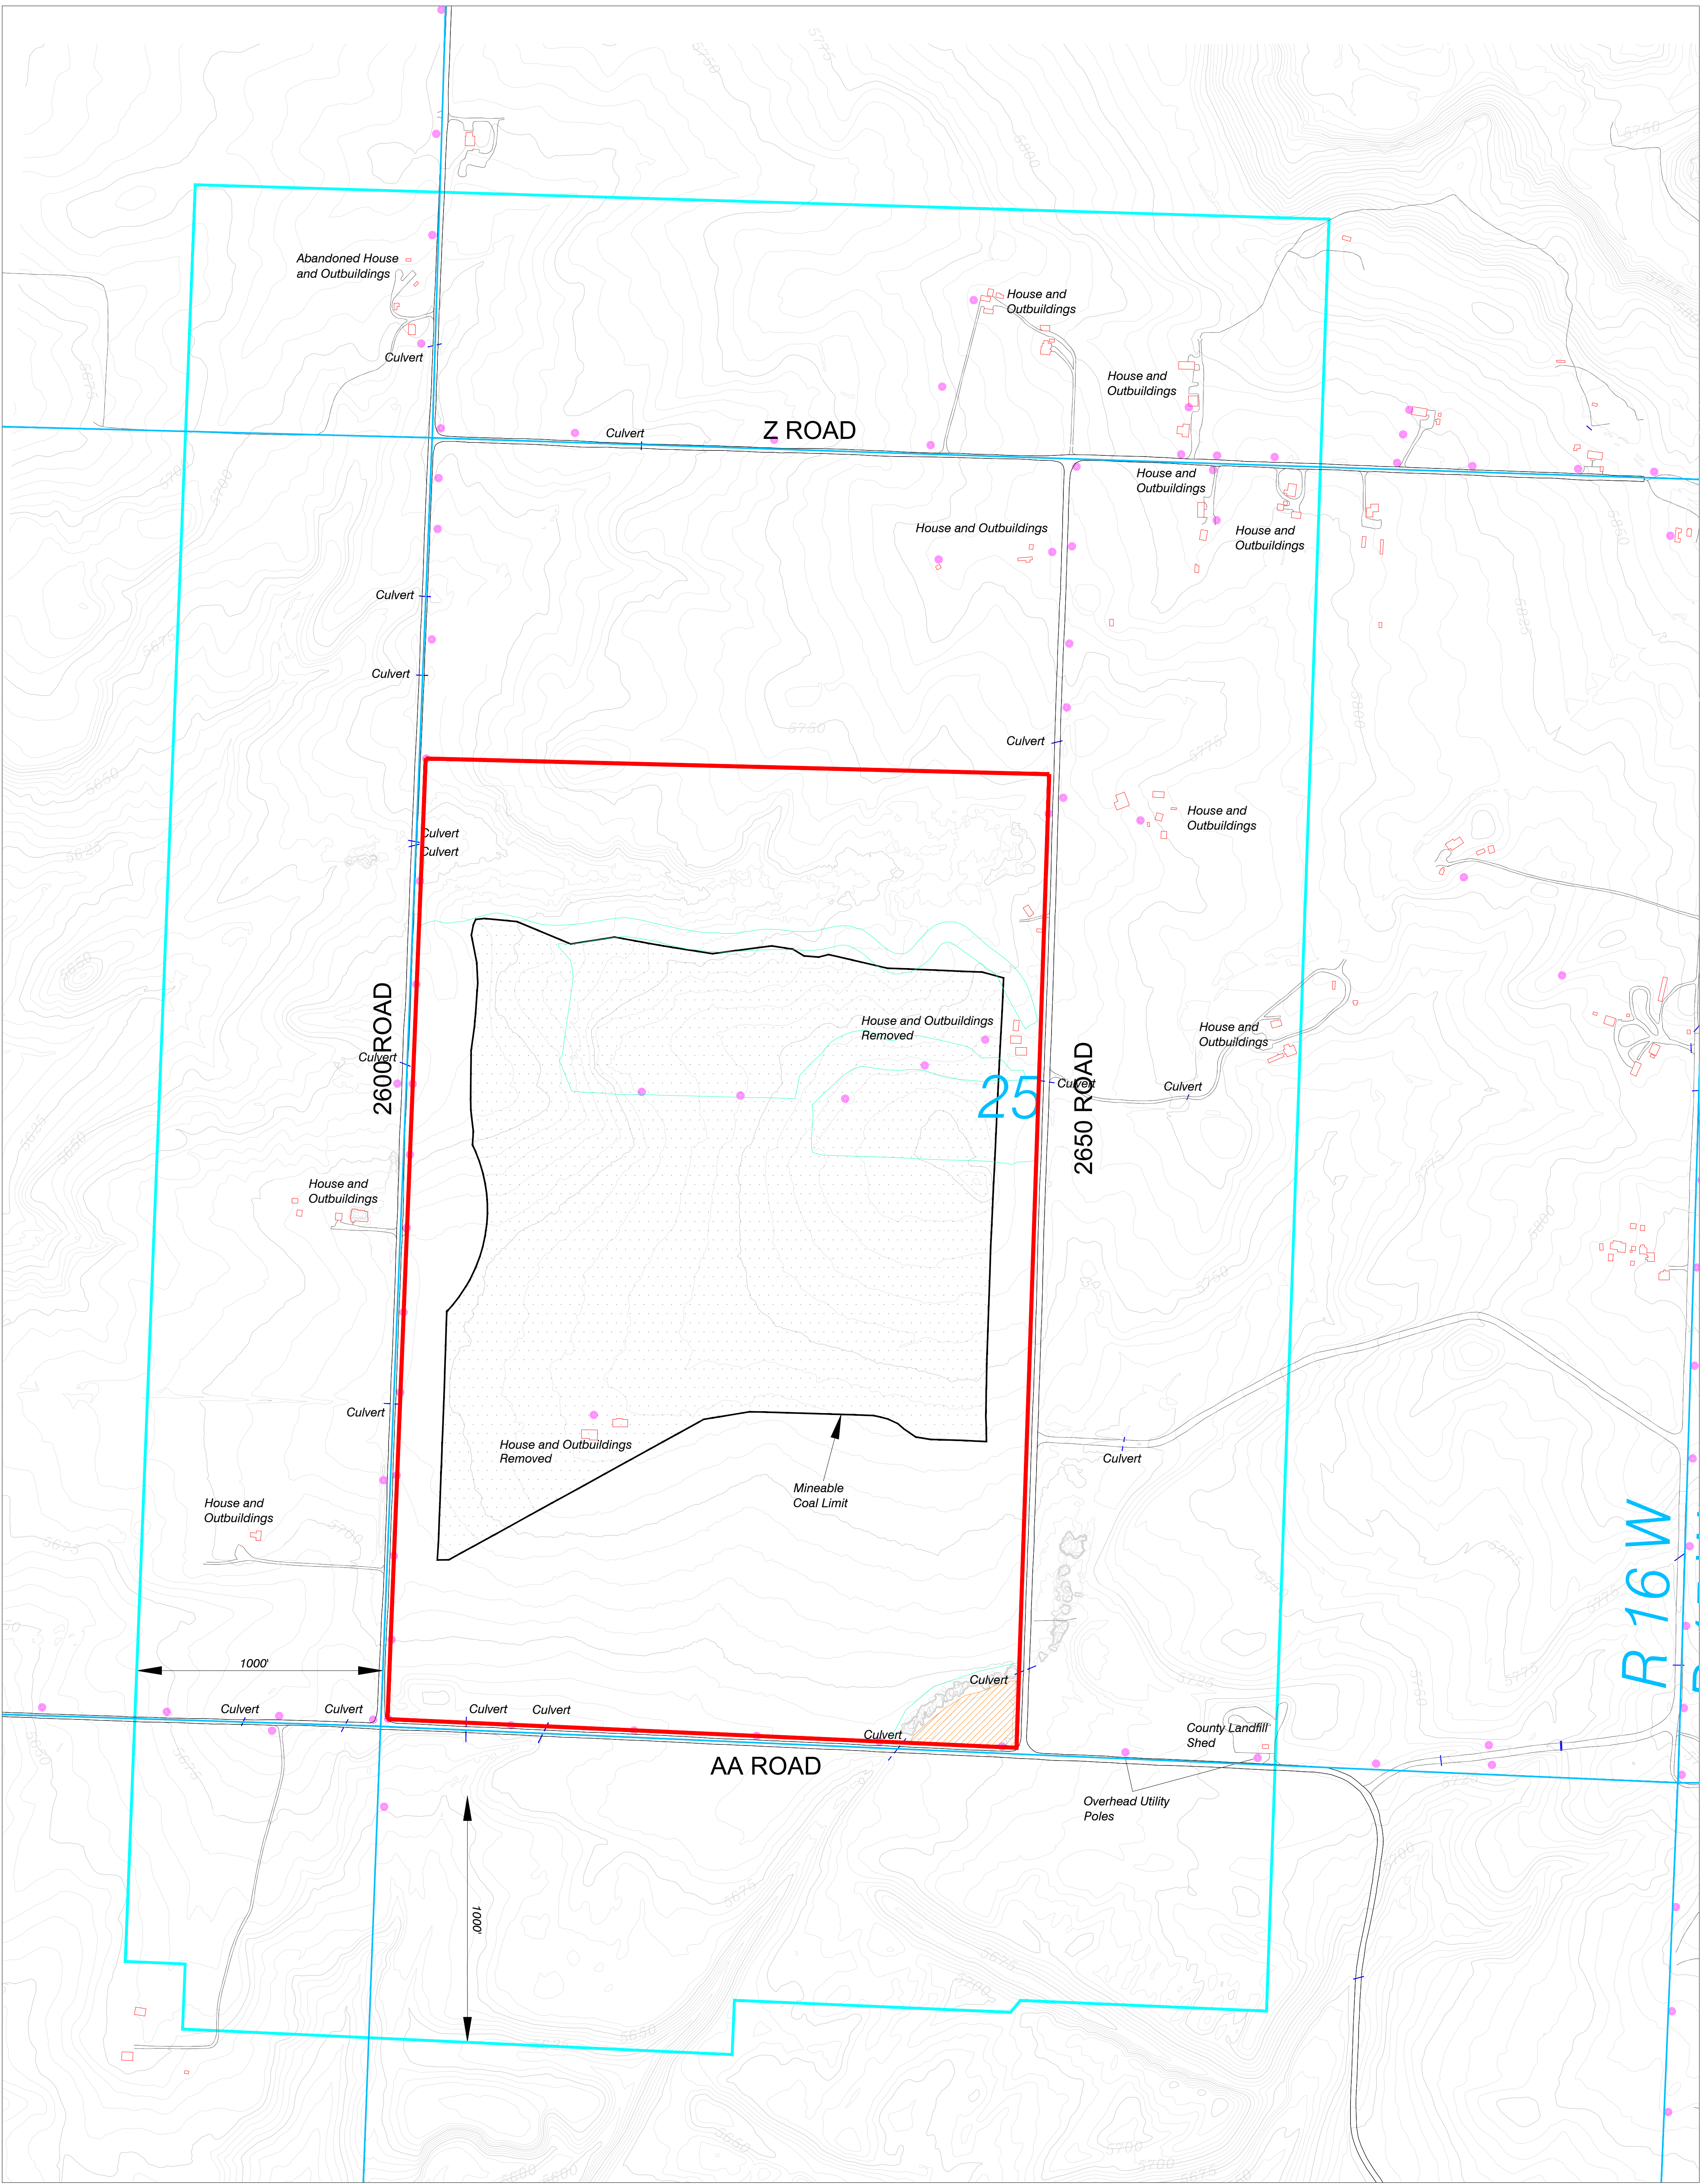

LEGEND

- Permit Boundary
- Mining Blocks
- Buildings
- Disturbance Boundary
- 1,000' Offset Boundary
- Power Poles
- Roads
- Streams
- Stack Yard (Not Associated with Elk Ridge Mining)

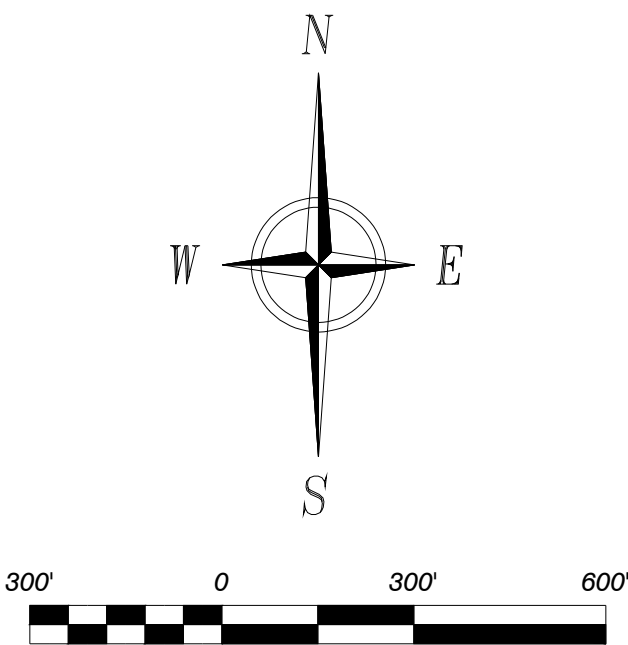

CONTOUR INTERVAL 5 FT.
July 2023 Topography

ENGINEERS CERTIFICATION
I, Trevor B. Ragsdale, hereby certify that this map has been reviewed by me and is true and correct to the best of my knowledge and information, relying on information supplied by experts employed by Elk Ridge Mining and Reclamation, LLC or qualified consultants working for Elk Ridge Mining and Reclamation, LLC, and that I am a Professional Engineer licensed in Colorado as required by the provisions of C.R.S. 12-25-101 through C.R.S. 12-25-119. IN WITNESS WHEREOF, I have hereunder set my hand and affixed my seal.



BUILDINGS AND MAN-MADE FEATURES



New Horizon Mine
Permit No. C-2010-089
P.O. Box 628, Nucla, CO. 81424

SCALE: 1" = 300'
DATE: 05/25/2011
DRWG. BY: WFA
APPROVED BY: J. STOREY

DRWG NO.
Map 2.05.3(3)-2

No.	REVISION	DATE	BY	CHK
MR-15	UPDATED MINING BLOCKS	8/25/15	JSS	TT/FF
TR-16	UPDATED MINING BLOCKS	3/23/18	JSS	TT/FF
MR-37	Removed Parcels, Added Stackyard Revised Legend, Updated Topography	1/22/24	Tony	Tony
TR-26	Revised Permit Boundary	6/14/24	Tony	TR