



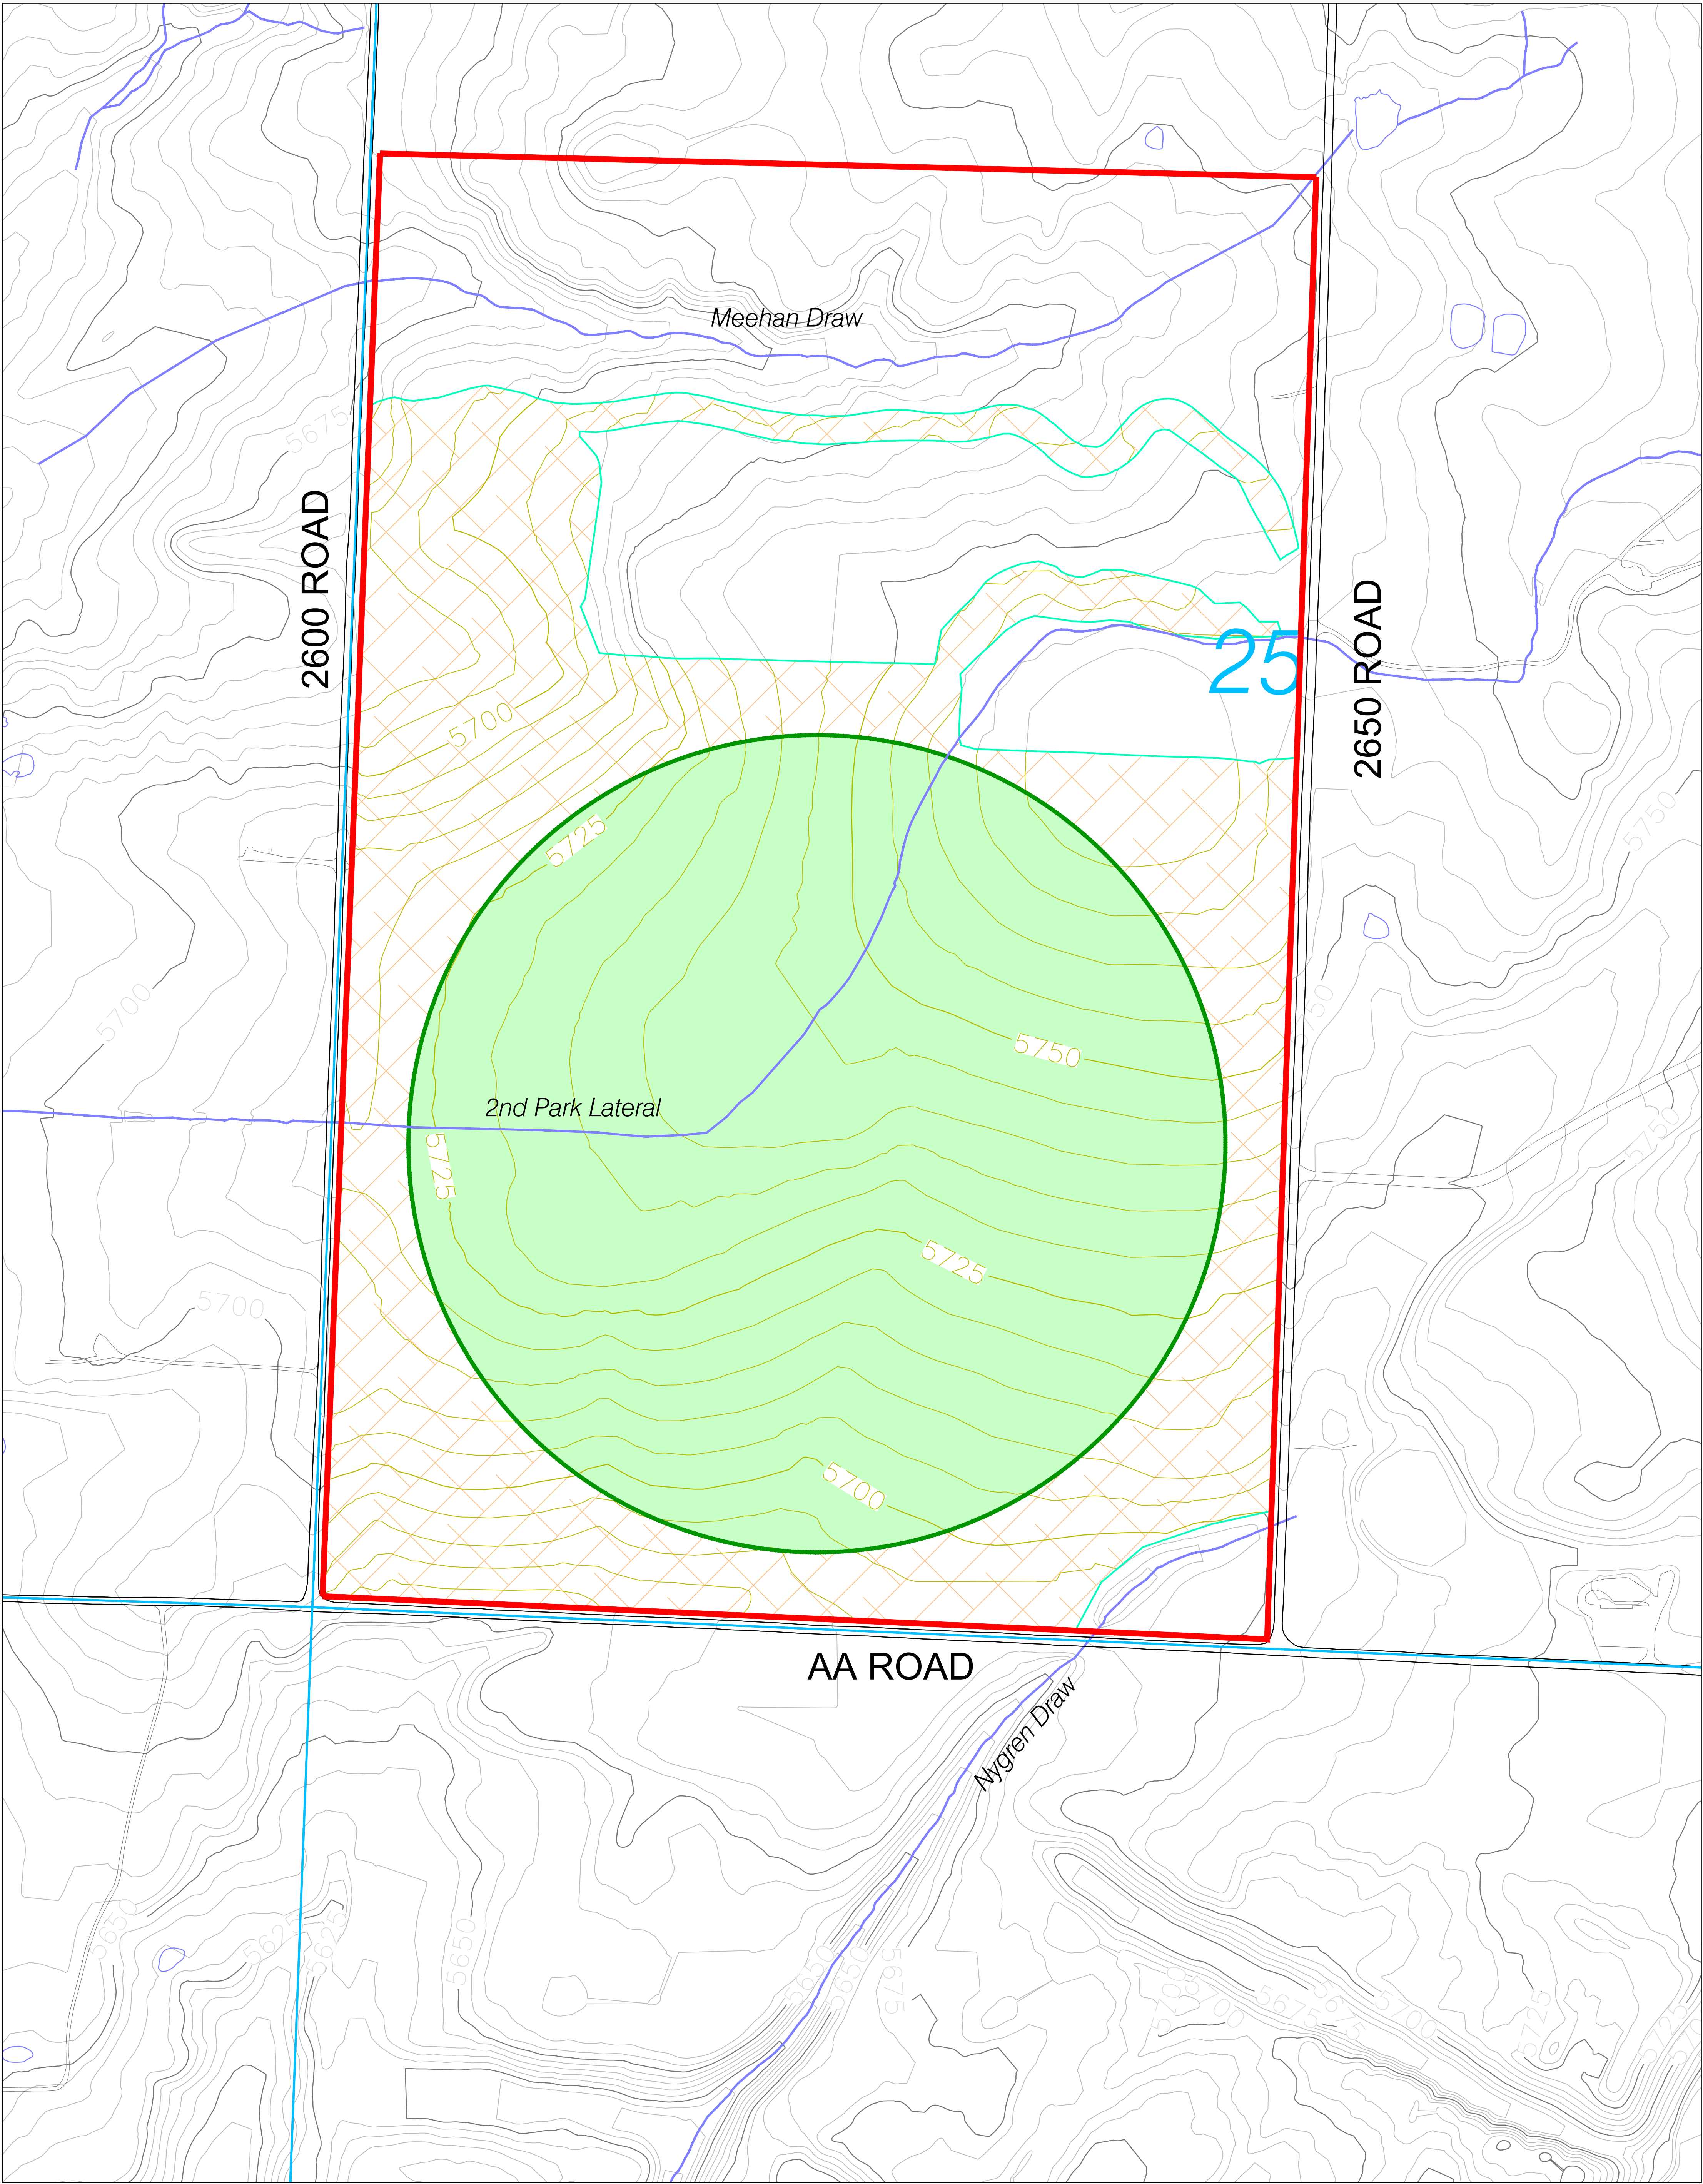

LEGEND

- PERMIT BOUNDARY
- DISTURBANCE BOUNDARY
- STREAMS
- ROADS
- TOWNSHIP & RANGE
- IRRIGATED PASTURE
MINIMUM TOPSOIL THICKNESS - 1.8 FEET
- DRYLAND PASTURE
MINIMUM TOPSOIL THICKNESS - 1.2 FEET

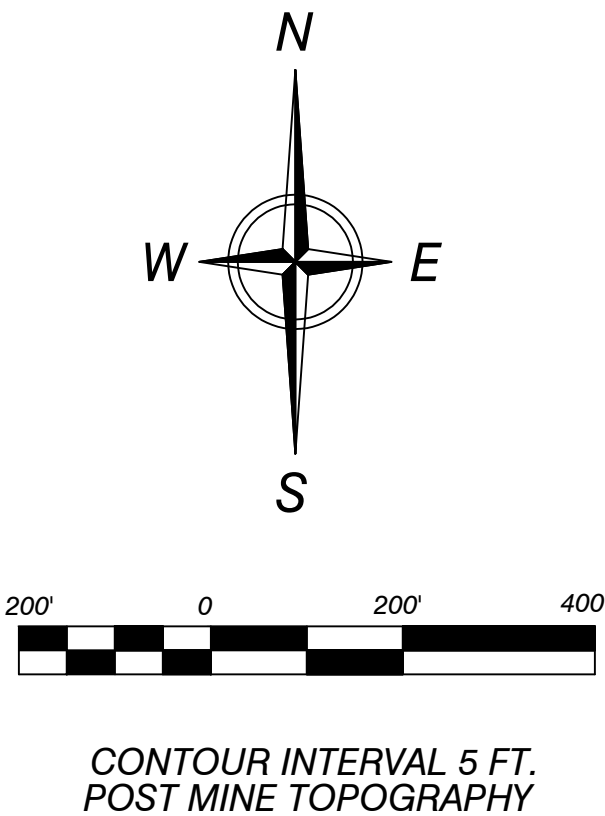

ENGINEERS CERTIFICATION
I, Trevor B. Ragsdale, hereby certify that this map has been reviewed by me and is true and correct to the best of my knowledge and information, relying on information supplied by experts employed by New Horizon North Mine or qualified consultants working for New Horizon North Mine, and that I am a Professional Engineer licensed in Colorado as required by the provisions of C.R.S. 12-25-101 through C.R.S. 12-25-119. IN WITNESS WHEREOF, I have hereunder set my hand and affixed my seal.



RECLAIMED TOPSOIL THICKNESS



New Horizon Mine
Permit No. C-2010-089
P.O. Box 628, Nucla, CO. 81424

SCALE: 1" = 200'
DATE: 02/02/2012
DRWG. BY: TSGT
APPROVED BY: J. STOREY

DRWG NO.
Map 2.05.4(2)(d)-1

No.	REVISION	DATE	BY	CHK
PR-02	Revised PMLU on Garvey & Co. Property	7/26/17	JSS	TT/FF
TR-16	Updated postmining topography and topsoil thickness	3/16/18	JSS	TT/FF
RN-02	General Edits for Clarity	11/30/21	Tony	Tony
TR-26	Revised Permit Boundary	6/14/24	Tony	TR