



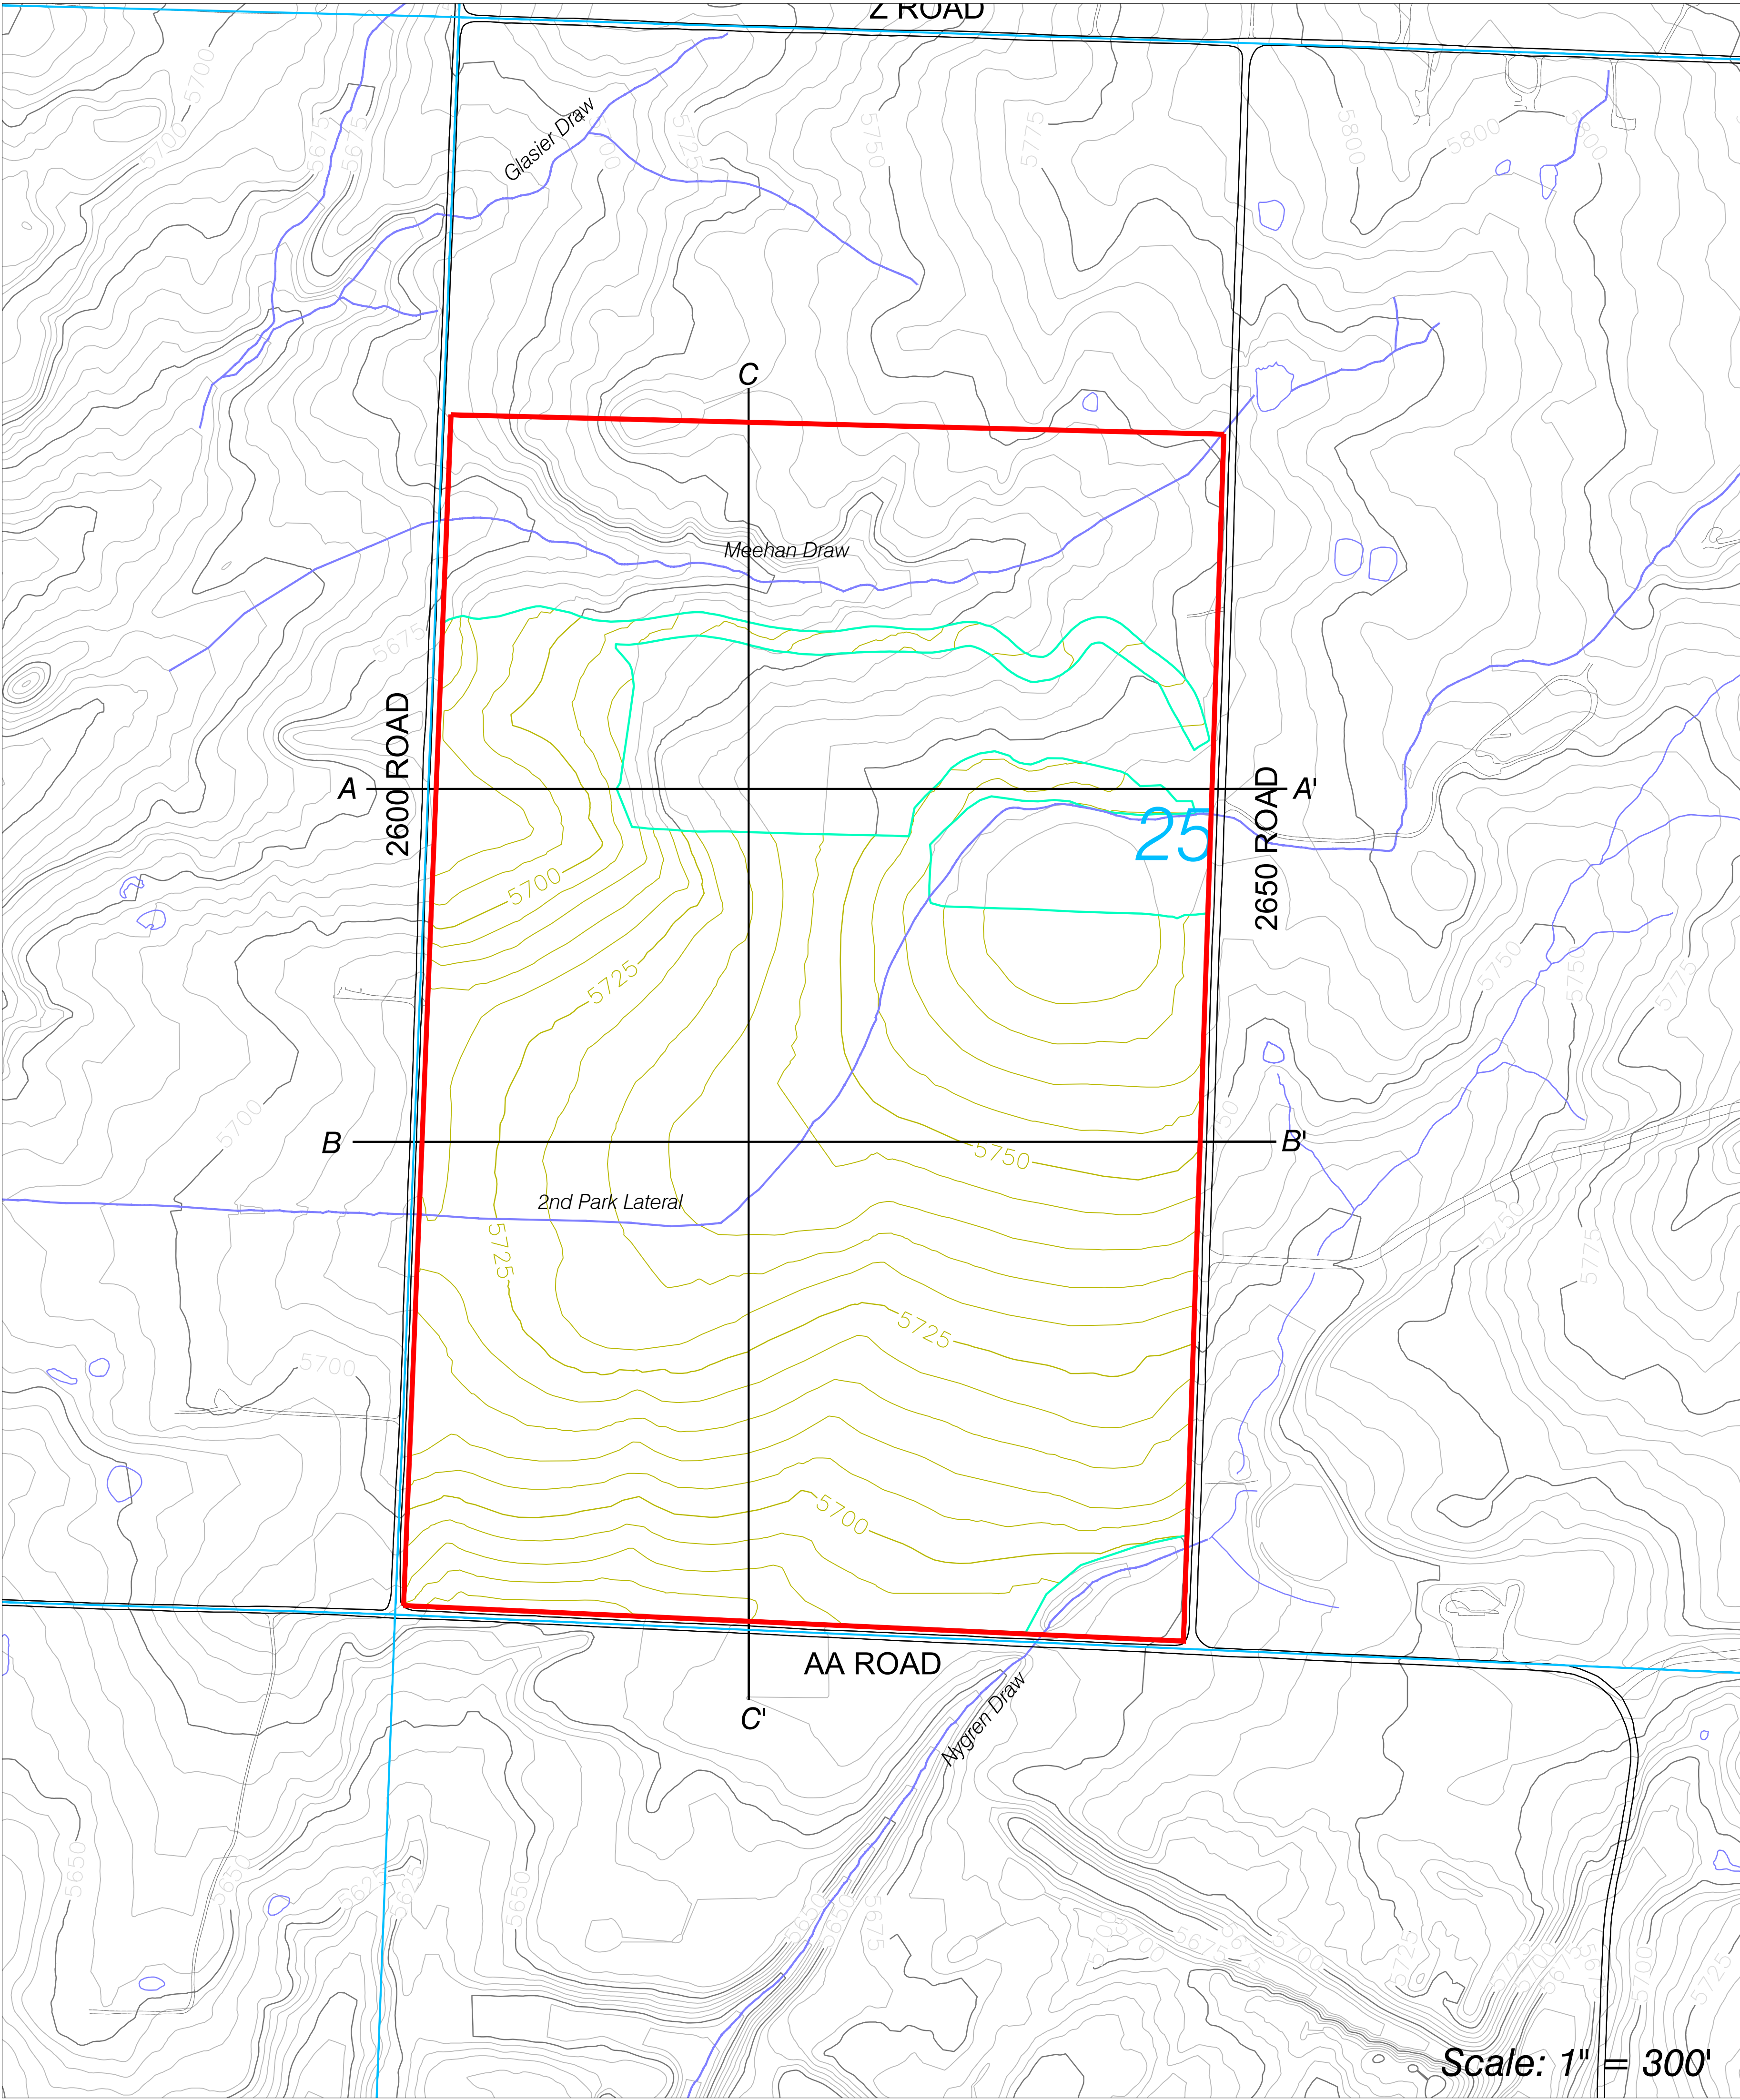

CROSS-SECTIONS OF RECLAIMED AREA

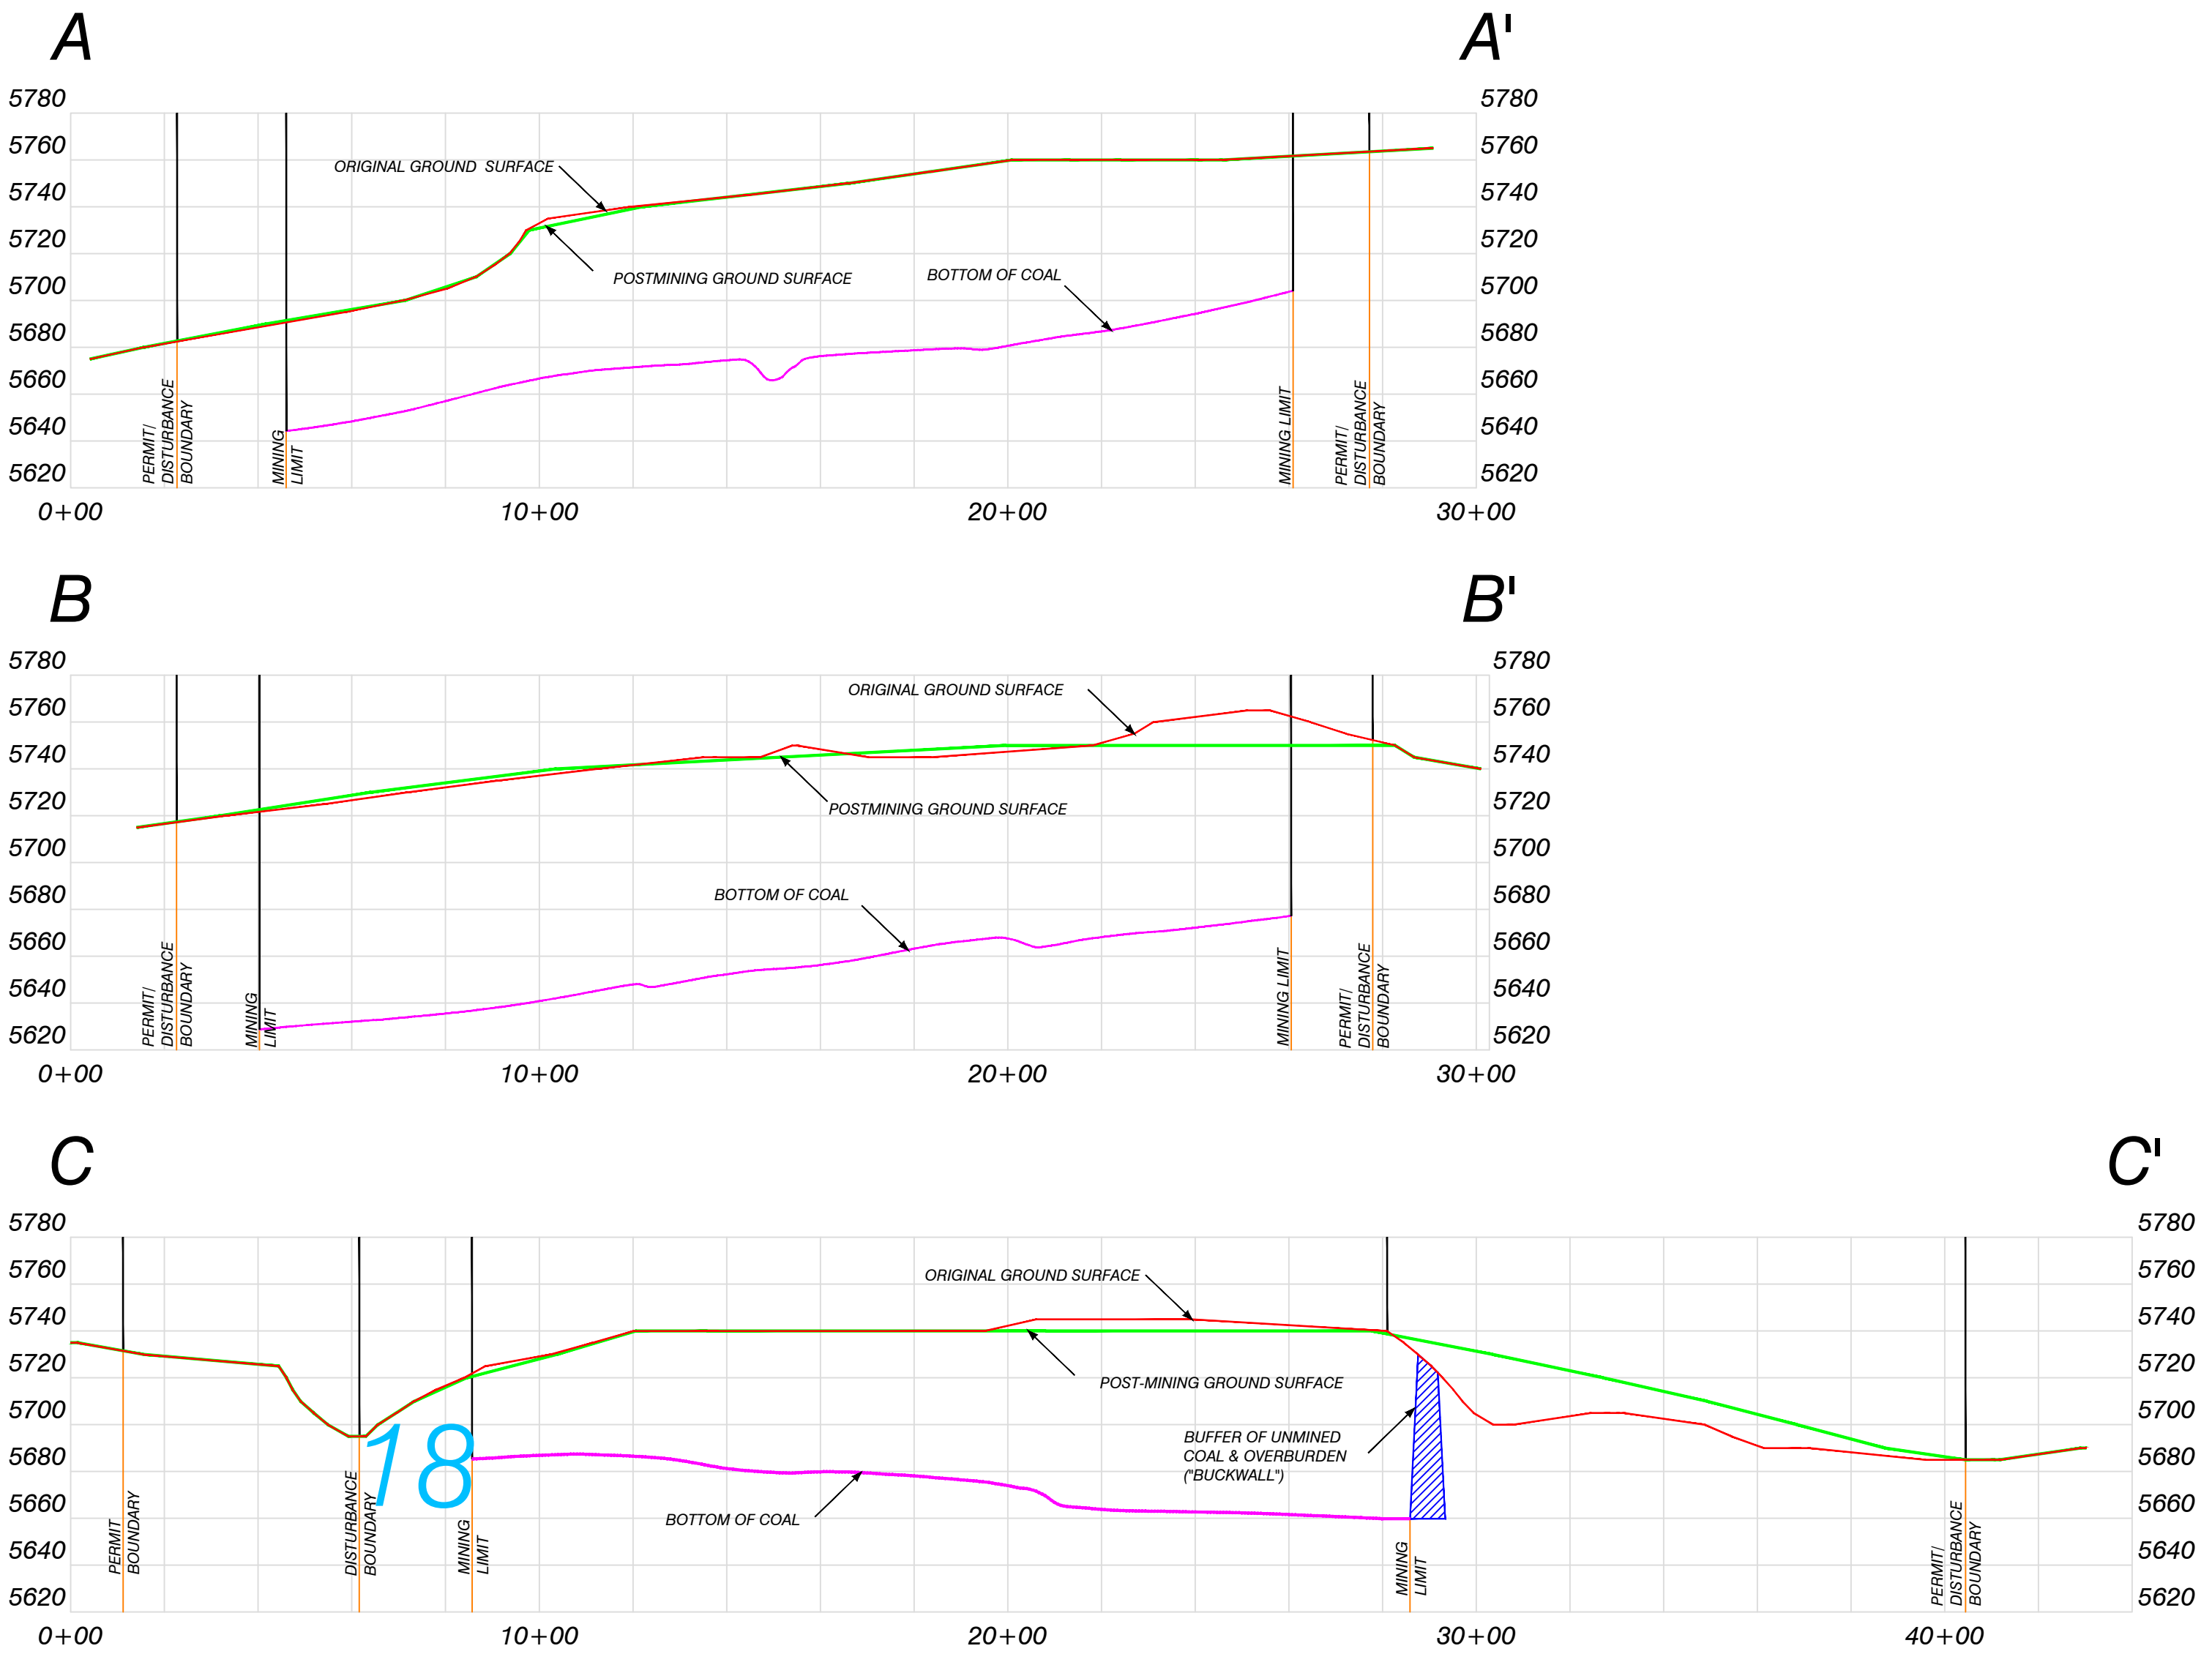


HORIZONTAL SCALE: 1" = 300'
VERTICAL SCALE: 1" = 60'

ENGINEERS CERTIFICATION
I, Trevor B. Ragsdale, hereby certify that this map has been reviewed by me and is true and correct to the best of my knowledge and information, relying on information supplied by experts employed by New Horizon North Mine or qualified consultants working for New Horizon North Mine, and that I am a Professional Engineer licensed in Colorado as required by the provisions of C.R.S. 12-25-101 through C.R.S. 12-25-119. IN WITNESS WHEREOF, I have hereunder set my hand and affixed my seal.



LEGEND

- Permit Boundary
- Disturbance Boundary
- Roads
- Streams or Irrigation Ditch
- Township & Range
- Cross Section

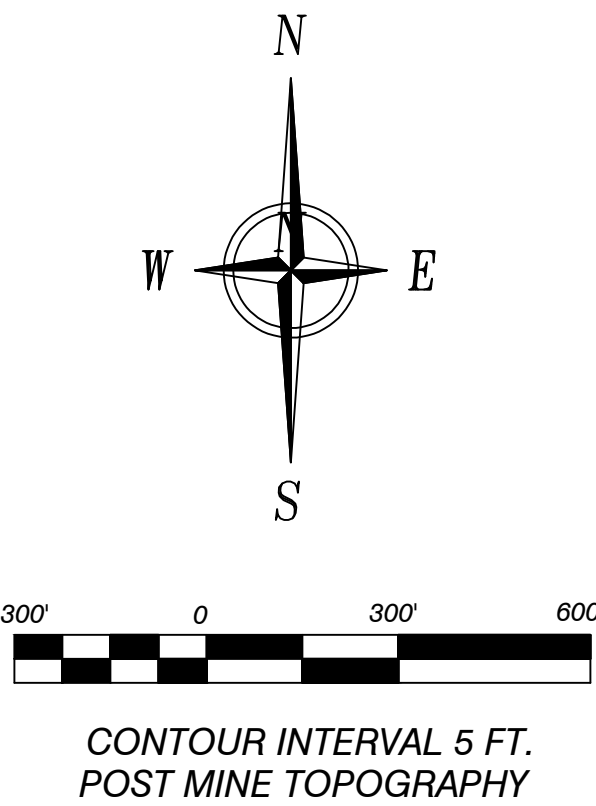

RECLAIMED LAND CONTOURS & CROSS-SECTIONS				
 New Horizon Mine Permit No. C-2010-089 P.O. Box 628, Nucla, CO. 81424		SCALE: <u>AS SHOWN</u> DATE: <u>07/21/2010</u> DRAWG. BY: <u>JSST</u> APPROVED BY: <u>J. STOREY</u> DRAWG NO. Map 2.05.4-1		
NO.	REVISION	DATE	BY	CHK
TR-15	Update postmining topography and cross-sections	02/08/17	JSS	TT/FF
TR-16	Update postmining topography and cross-sections	3/19/18	JSS	TT/FF
TR-18	Update permit boundary and cross-sections	10/15/18	JSS	TT/FF
TR-26	Updated permit boundary and legend	6/14/24	Tony	TR