



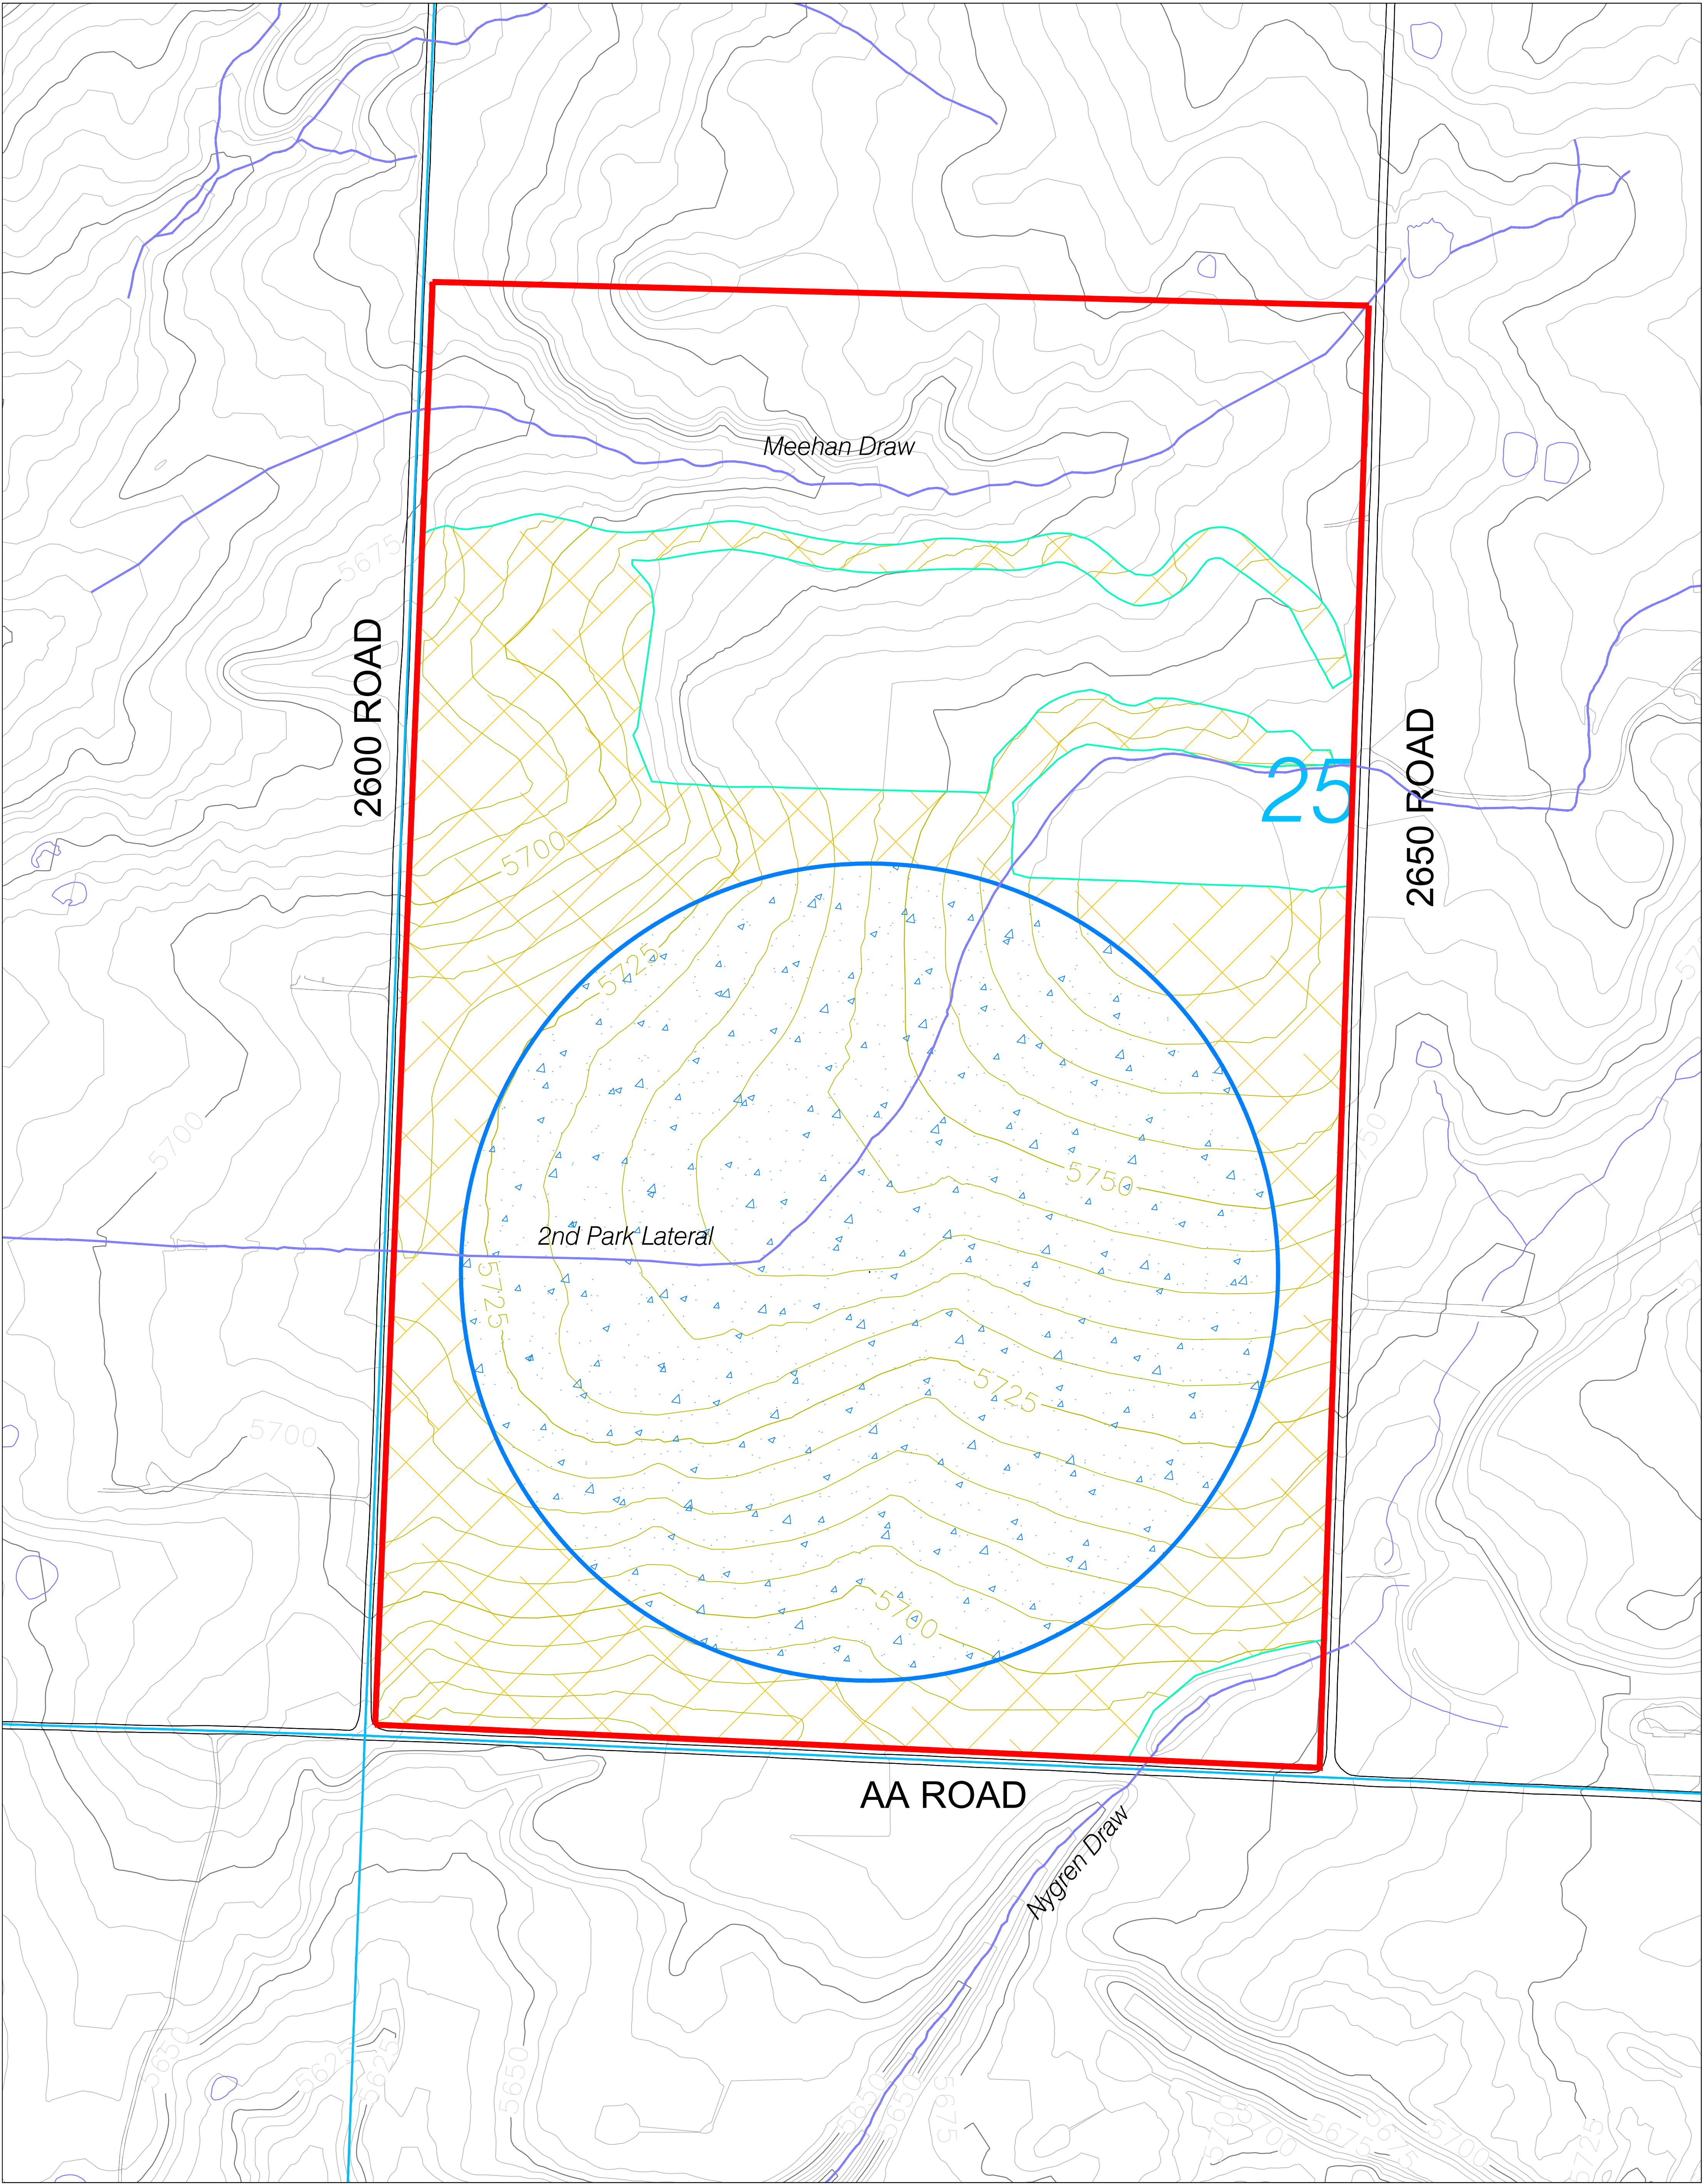

LEGEND

- PERMIT BOUNDARY
- DISTURBANCE BOUNDARY
- STREAMS OR IRRIGATION DITCH
- TOWNSHIP & RANGE
- ROADS
- DRYLAND PASTURE
- IRRIGATED PASTURE/CROPLAND

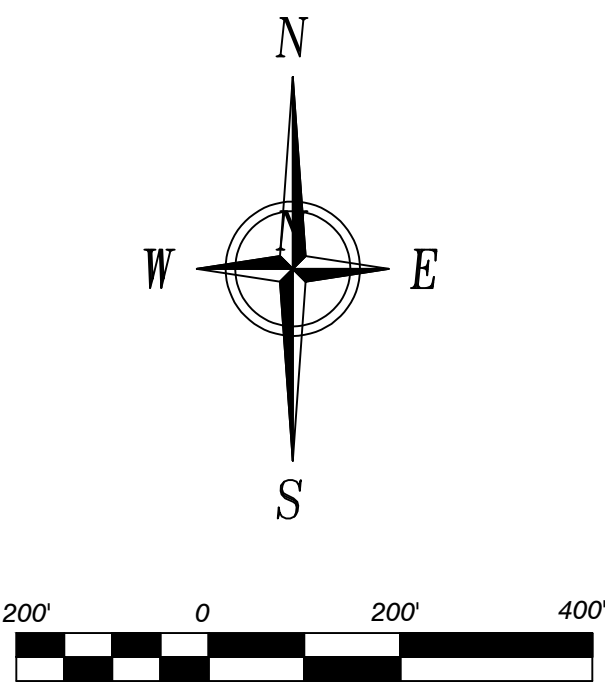

CONTOUR INTERVAL 5 FT.
POST MINE TOPOGRAPHY

ENGINEERS CERTIFICATION
I, Trevor B. Ragsdale, hereby certify that this map has been reviewed by me and is true and correct to the best of my knowledge and information, relying on information supplied by experts employed by New Horizon North Mine or qualified consultants working for New Horizon North Mine, and that I am a Professional Engineer licensed in Colorado as required by the provisions of C.R.S. 12-25-101 through C.R.S. 12-25-119. IN WITNESS WHEREOF, I have hereunder set my hand and affixed my seal.



POSTMINING
LAND USE



New Horizon Mine
Permit No. C-2010-089
P.O. Box 628, Nucla, CO. 81424

SCALE: 1" = 200'
DATE: 11/19/2009
DRWG. BY: TSGT
APPROVED BY: J. STOREY

DRWG NO.
Map 2.05.5-1

No.	REVISION	DATE	BY	CHK
TR-15	Revised Postmining Topography	02/08/17	JSS	TT/FF
PR-02	Revised PMLU on Garvey & Co. Property	7/26/17	JSS	TT/FF
TR-16	Update postmining topography and land use	3/15/18	JSS	TT/FF
TR-26	Revised Permit Boundary and Legend Removed Surface Landownership	6/14/24	Tony	TR