



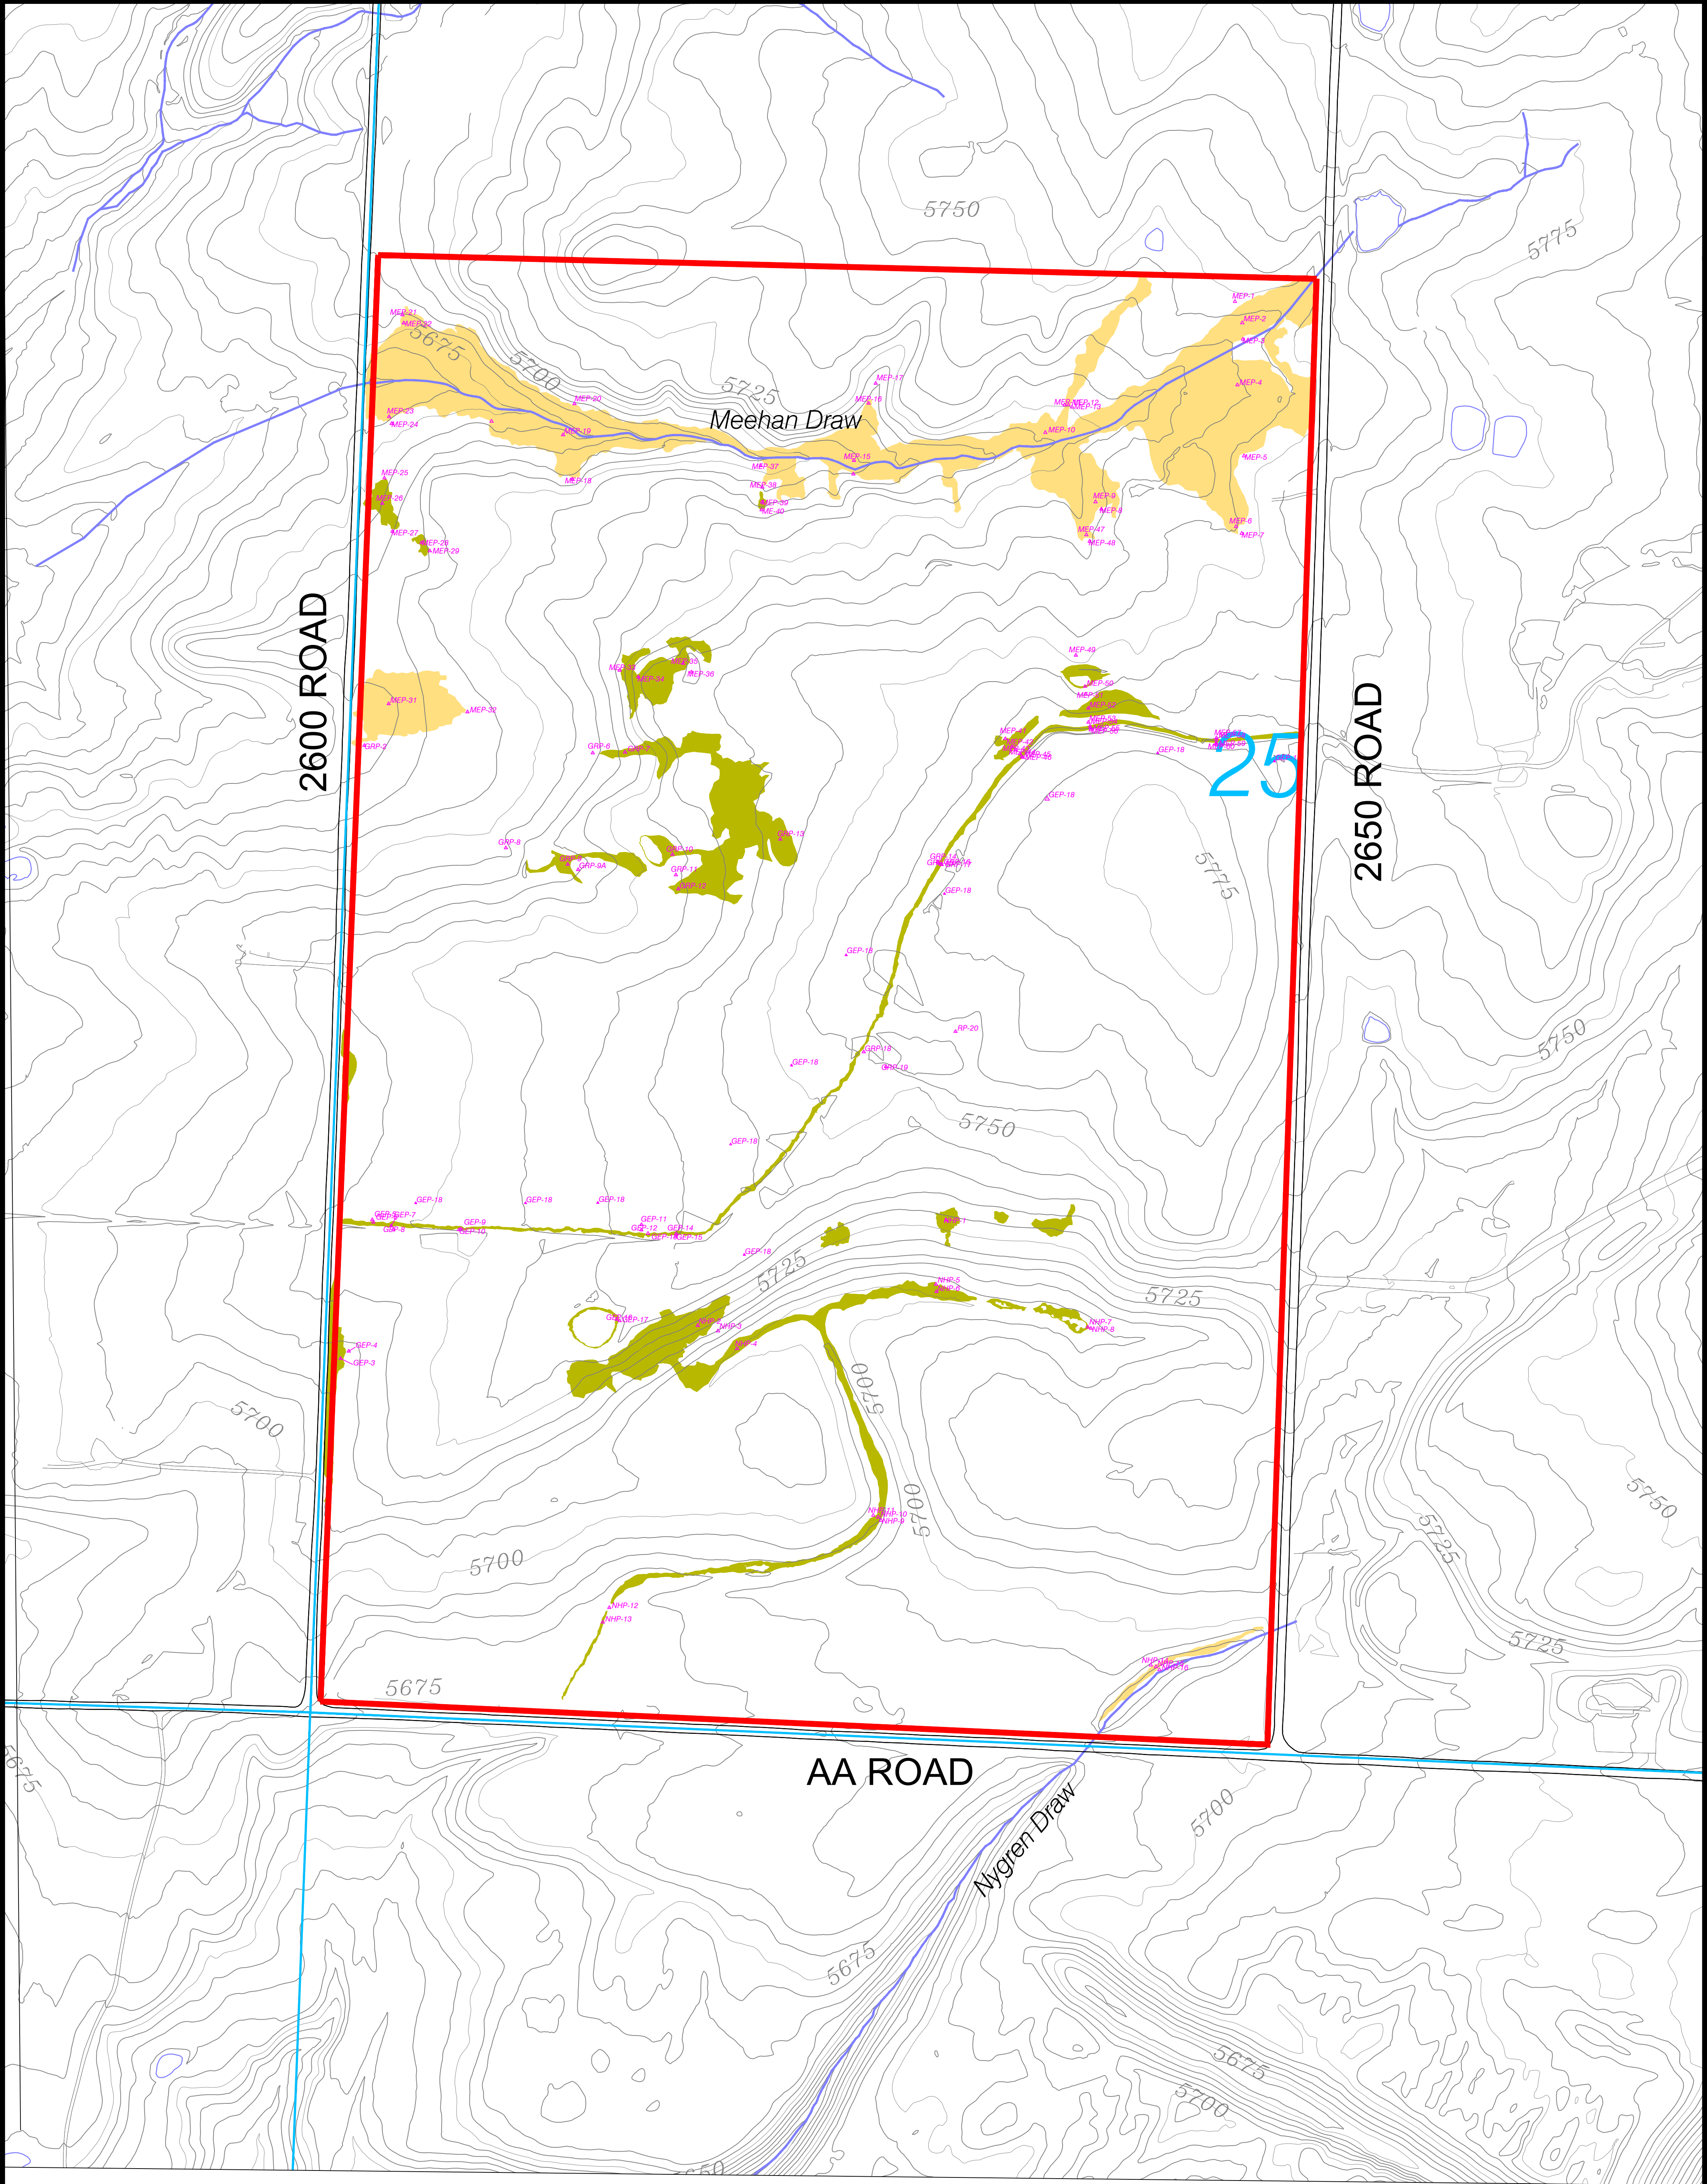

LEGEND


- PERMIT BOUNDARY
- ROADS
- STREAMS
- TOWNSHIP & RANGE
- JURISDICTIONAL WETLANDS AREAS
- NON-JURISDICTIONAL WETLAND AREAS
- WETLAND SOILS PIT LOCATION

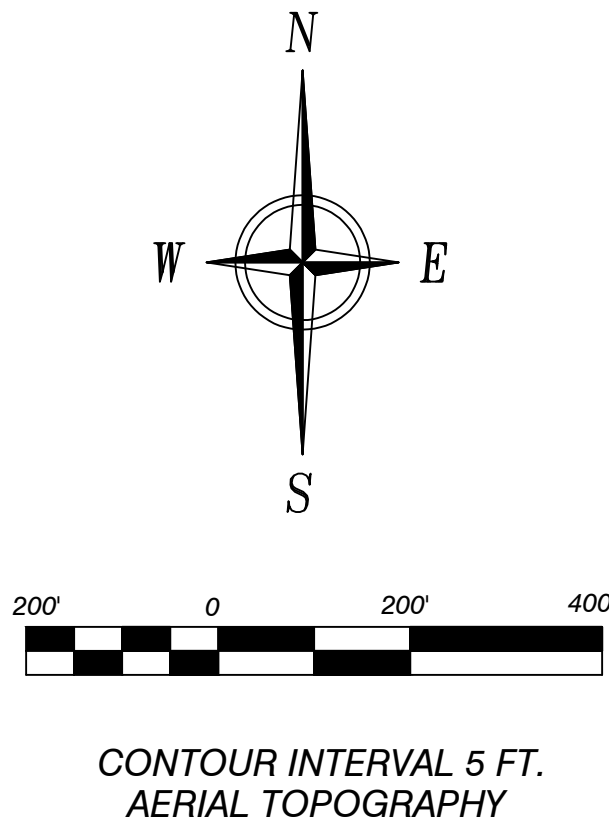

ENGINEERS CERTIFICATION
I, Trevor B. Ragsdale, hereby certify that this map has been reviewed by me and is true and correct to the best of my knowledge and information, relying on information supplied by experts employed by New Horizon North Mine or qualified consultants working for New Horizon North Mine, and that I am a Professional Engineer licensed in Colorado as required by the provisions of C.R.S. 12-25-101 through C.R.S. 12-25-119. IN WITNESS WHEREOF, I have hereunder set my hand and affixed my seal.



Wetlands Index Map

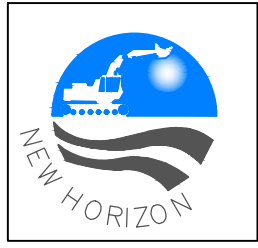

New Horizon Mine
Permit No. C-2010-089
P.O. Box 628, Nucla, CO. 81424

SCALE: 1" = 200'
DATE: 11/28/21
DRWG. BY: TONY
APPROVED BY: TR

DRWG NO.
Map 2.05.6(2)-1

NO.	REVISION	DATE	BY	CHK
TR-26	Revised Permit Boundary	6/14/24	Tony	TR