



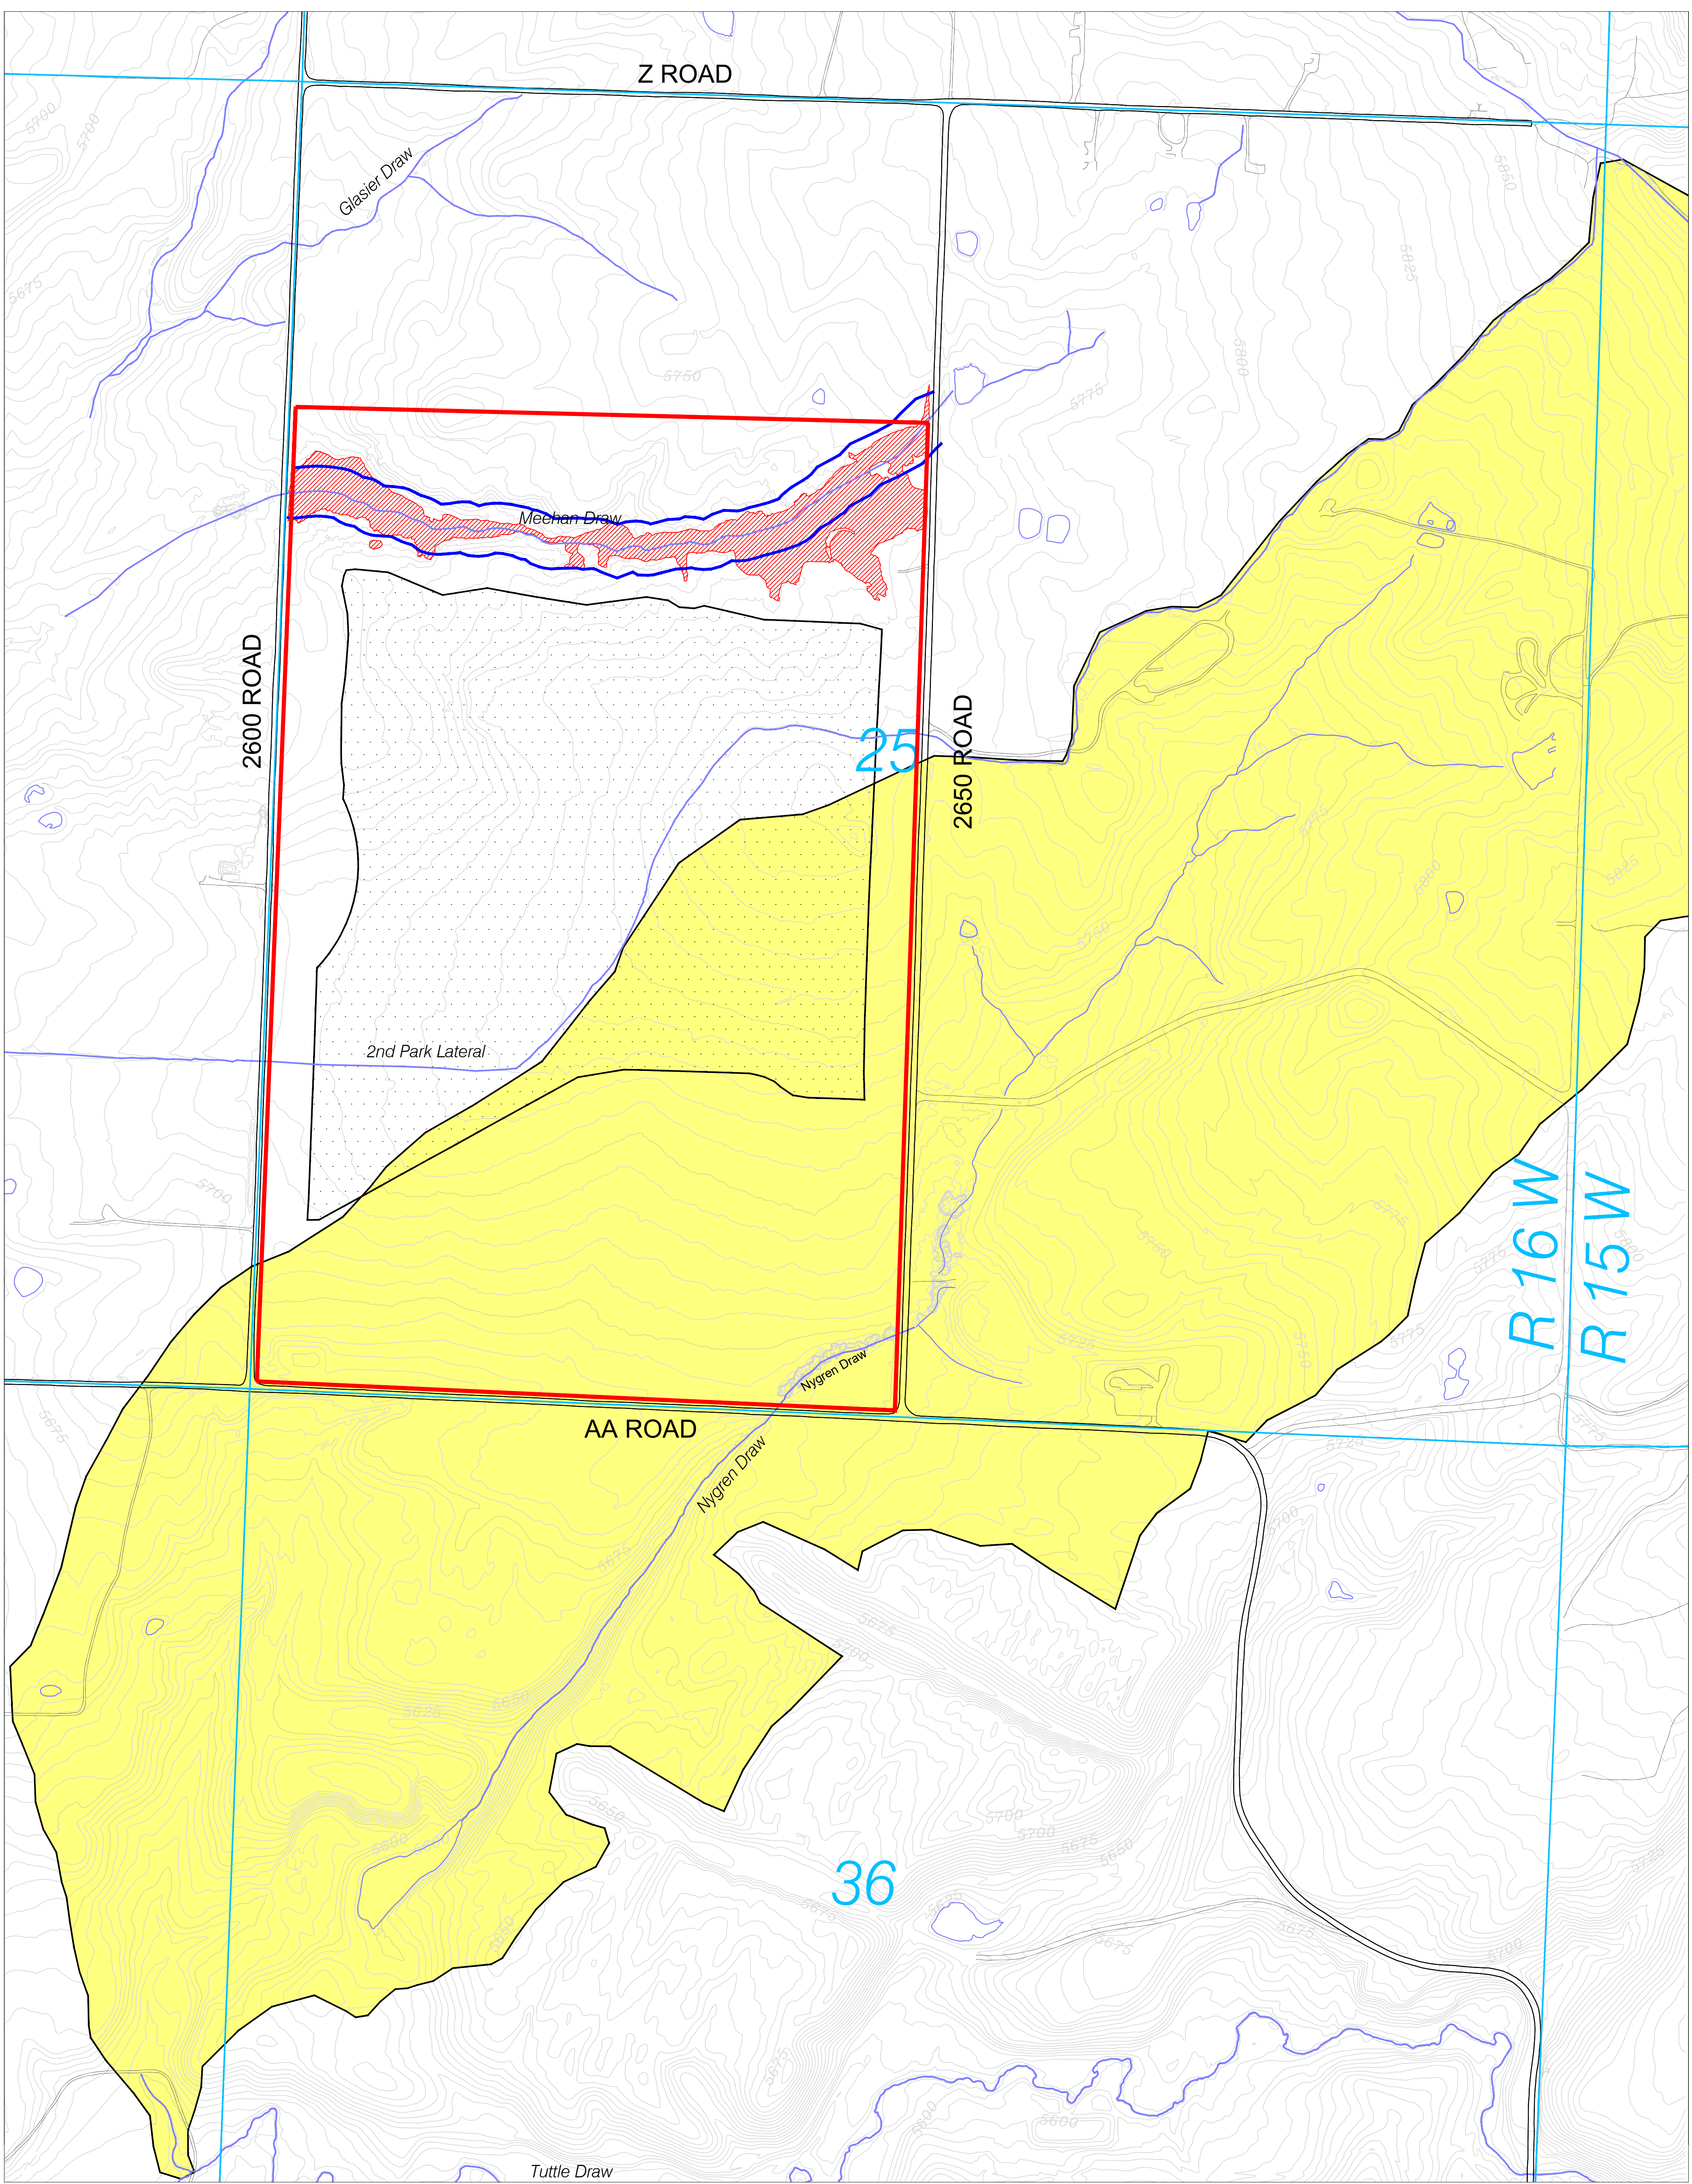

LEGEND

- Permit Boundary
- Stream Buffer Zone
- Stream or Irrigation Ditch
- Roads
- Township & Range
- Nygren Draw Watershed (0.88 sq. mi.)
- Delineated Wetlands
- Mining Area

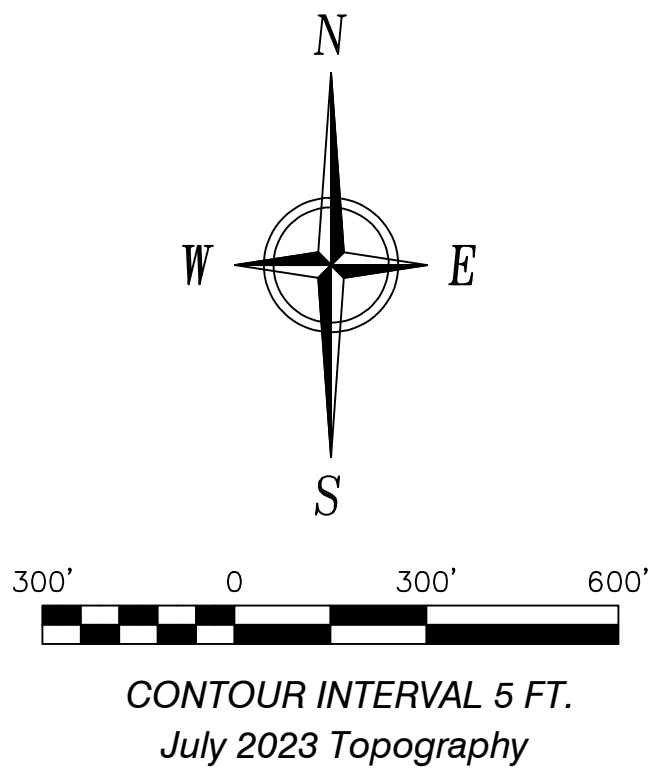

ENGINEERS CERTIFICATION
I, Trevor B. Ragsdale, hereby certify that this map has been reviewed by me and is true and correct to the best of my knowledge and information, relying on information supplied by experts employed by New Horizon North Mine or qualified consultants working for New Horizon North Mine, and that I am a Professional Engineer licensed in Colorado as required by the provisions of C.R.S. 12-25-101 through C.R.S. 12-25-119. IN WITNESS WHEREOF, I have hereunder set my hand and affixed my seal.



STREAM BUFFER ZONES
& VARIANCE REQUESTS



SCALE: 1" = 300'
DATE: 09/20/2015
DRWG. BY: TSGT
APPROVED BY: J. STOREY

DRWG NO.
Map 4.05.18-1

NO.	REVISION	DATE	BY	CHK
PR-01	UPDATE MEEHAN DRAW CROSSING	4/12/16	JSS	TT/FF
TR-16	REMOVE FACILITIES NORTH OF MEEHAN DRAW & A PORTION OF POND NHN-002 NORTH DITCH	3/13/18	JSS	TT/FF
TR-18	UPDATE PERMIT BOUNDARY, REMOVE GLASIER DRAW DRAINAGE, CHANGE SCALE TO 1:300	10/11/18	JSS	TT/FF
TR-26	REVISED PERMIT BOUNDARY AND LEGEND UPDATED TOPOGRAPHY	6/14/24	Tony	TR