

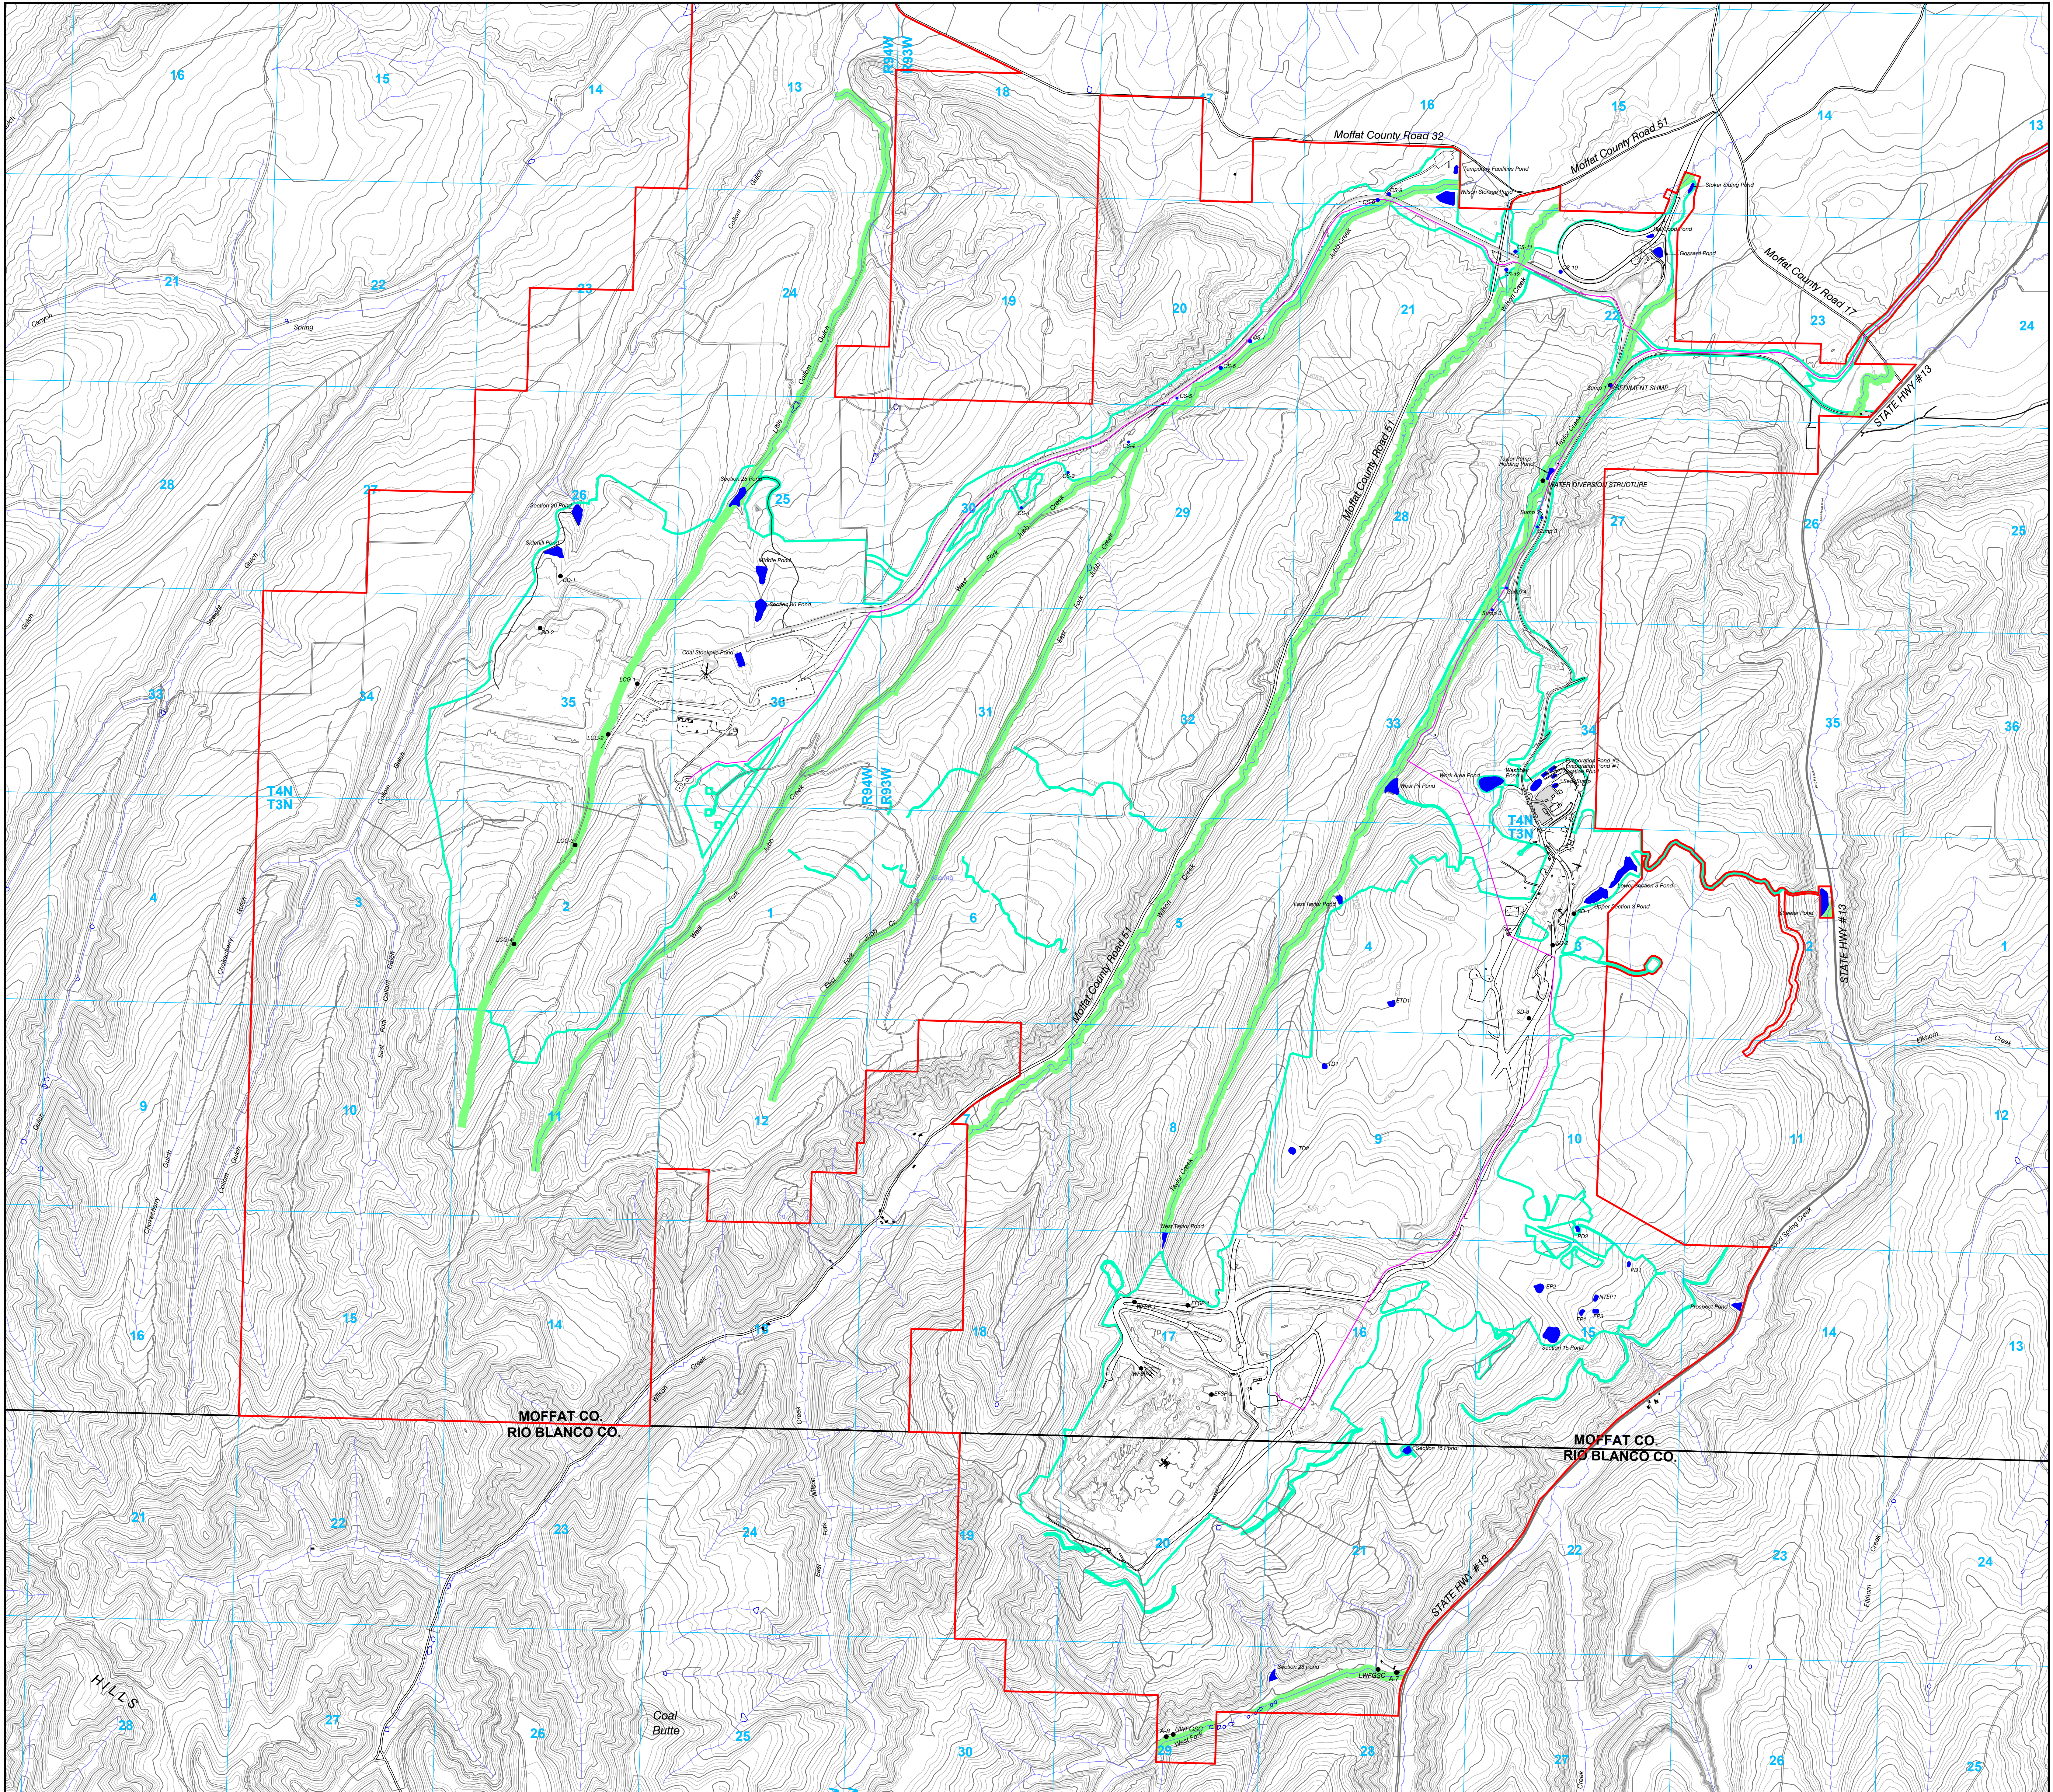


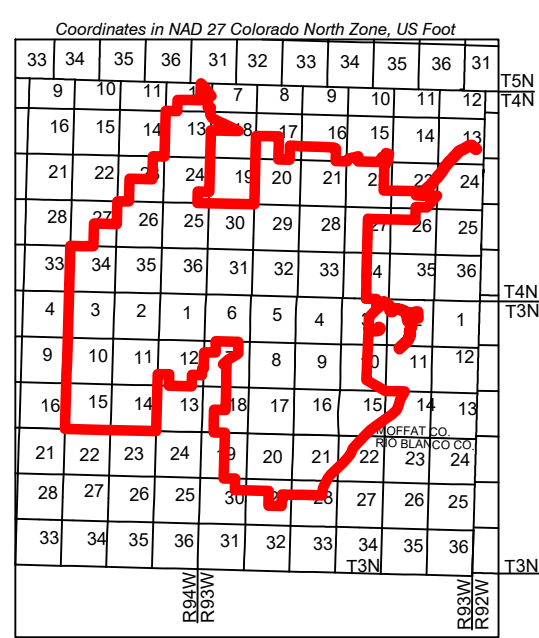

LEGEND

- PERMIT BOUNDARY
- SECTION LINE
- CREEKS
- ROADS
- ASPHALT/CONCRETE AREAS
- DISTURBANCE BOUNDARY
- WATER LINE
- STREAM BUFFER ZONES
- BUILDINGS
- WATER MONITORING LOCATION
- WATER DIVERSION & SEDIMENT SUMP
- PONDS

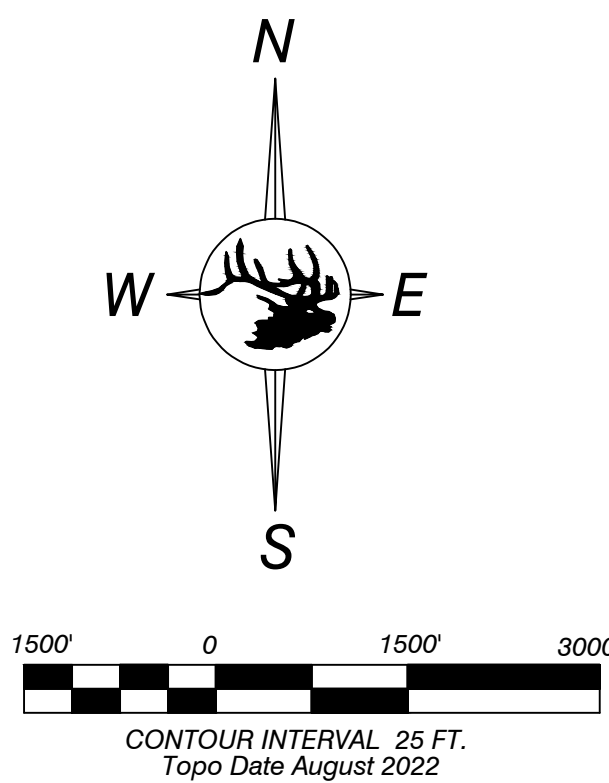

ENGINEERS CERTIFICATION
I, LEE E. SAMMON, hereby certify that this map has been reviewed by me and is true and correct to the best of my knowledge and information, relying on information supplied by experts employed by Colowyo Coal Company or qualified consultants working for Colowyo Coal Company, and that I am a Professional Engineer licensed in Colorado as required by the provisions of C.R.S. 12-26-101 through C.R.S. 12-26-119. IN WITNESS WHEREOF, I have hereunder set my hand and affixed my seal.



STREAM BUFFER ZONES



SCALE: 1" = 1500'
DATE: 8/25/16
DRAWN BY: TONY
APPROVED BY: JG

MAP 10C

No.	REVISION	DATE	BY	CHK
TR-141	Updated Permit Boundary & Topography	8/13/20	Tony	AA
TR-155	Updated Permit Boundary & Topography	8/15/22	Tony	Tony
TR-158	Updated Ponds & Disturbance Boundary	12/13/22	Tony	Tony
MR-255	Updated Disturbance Boundary	8/24/24	Tony	Tony