

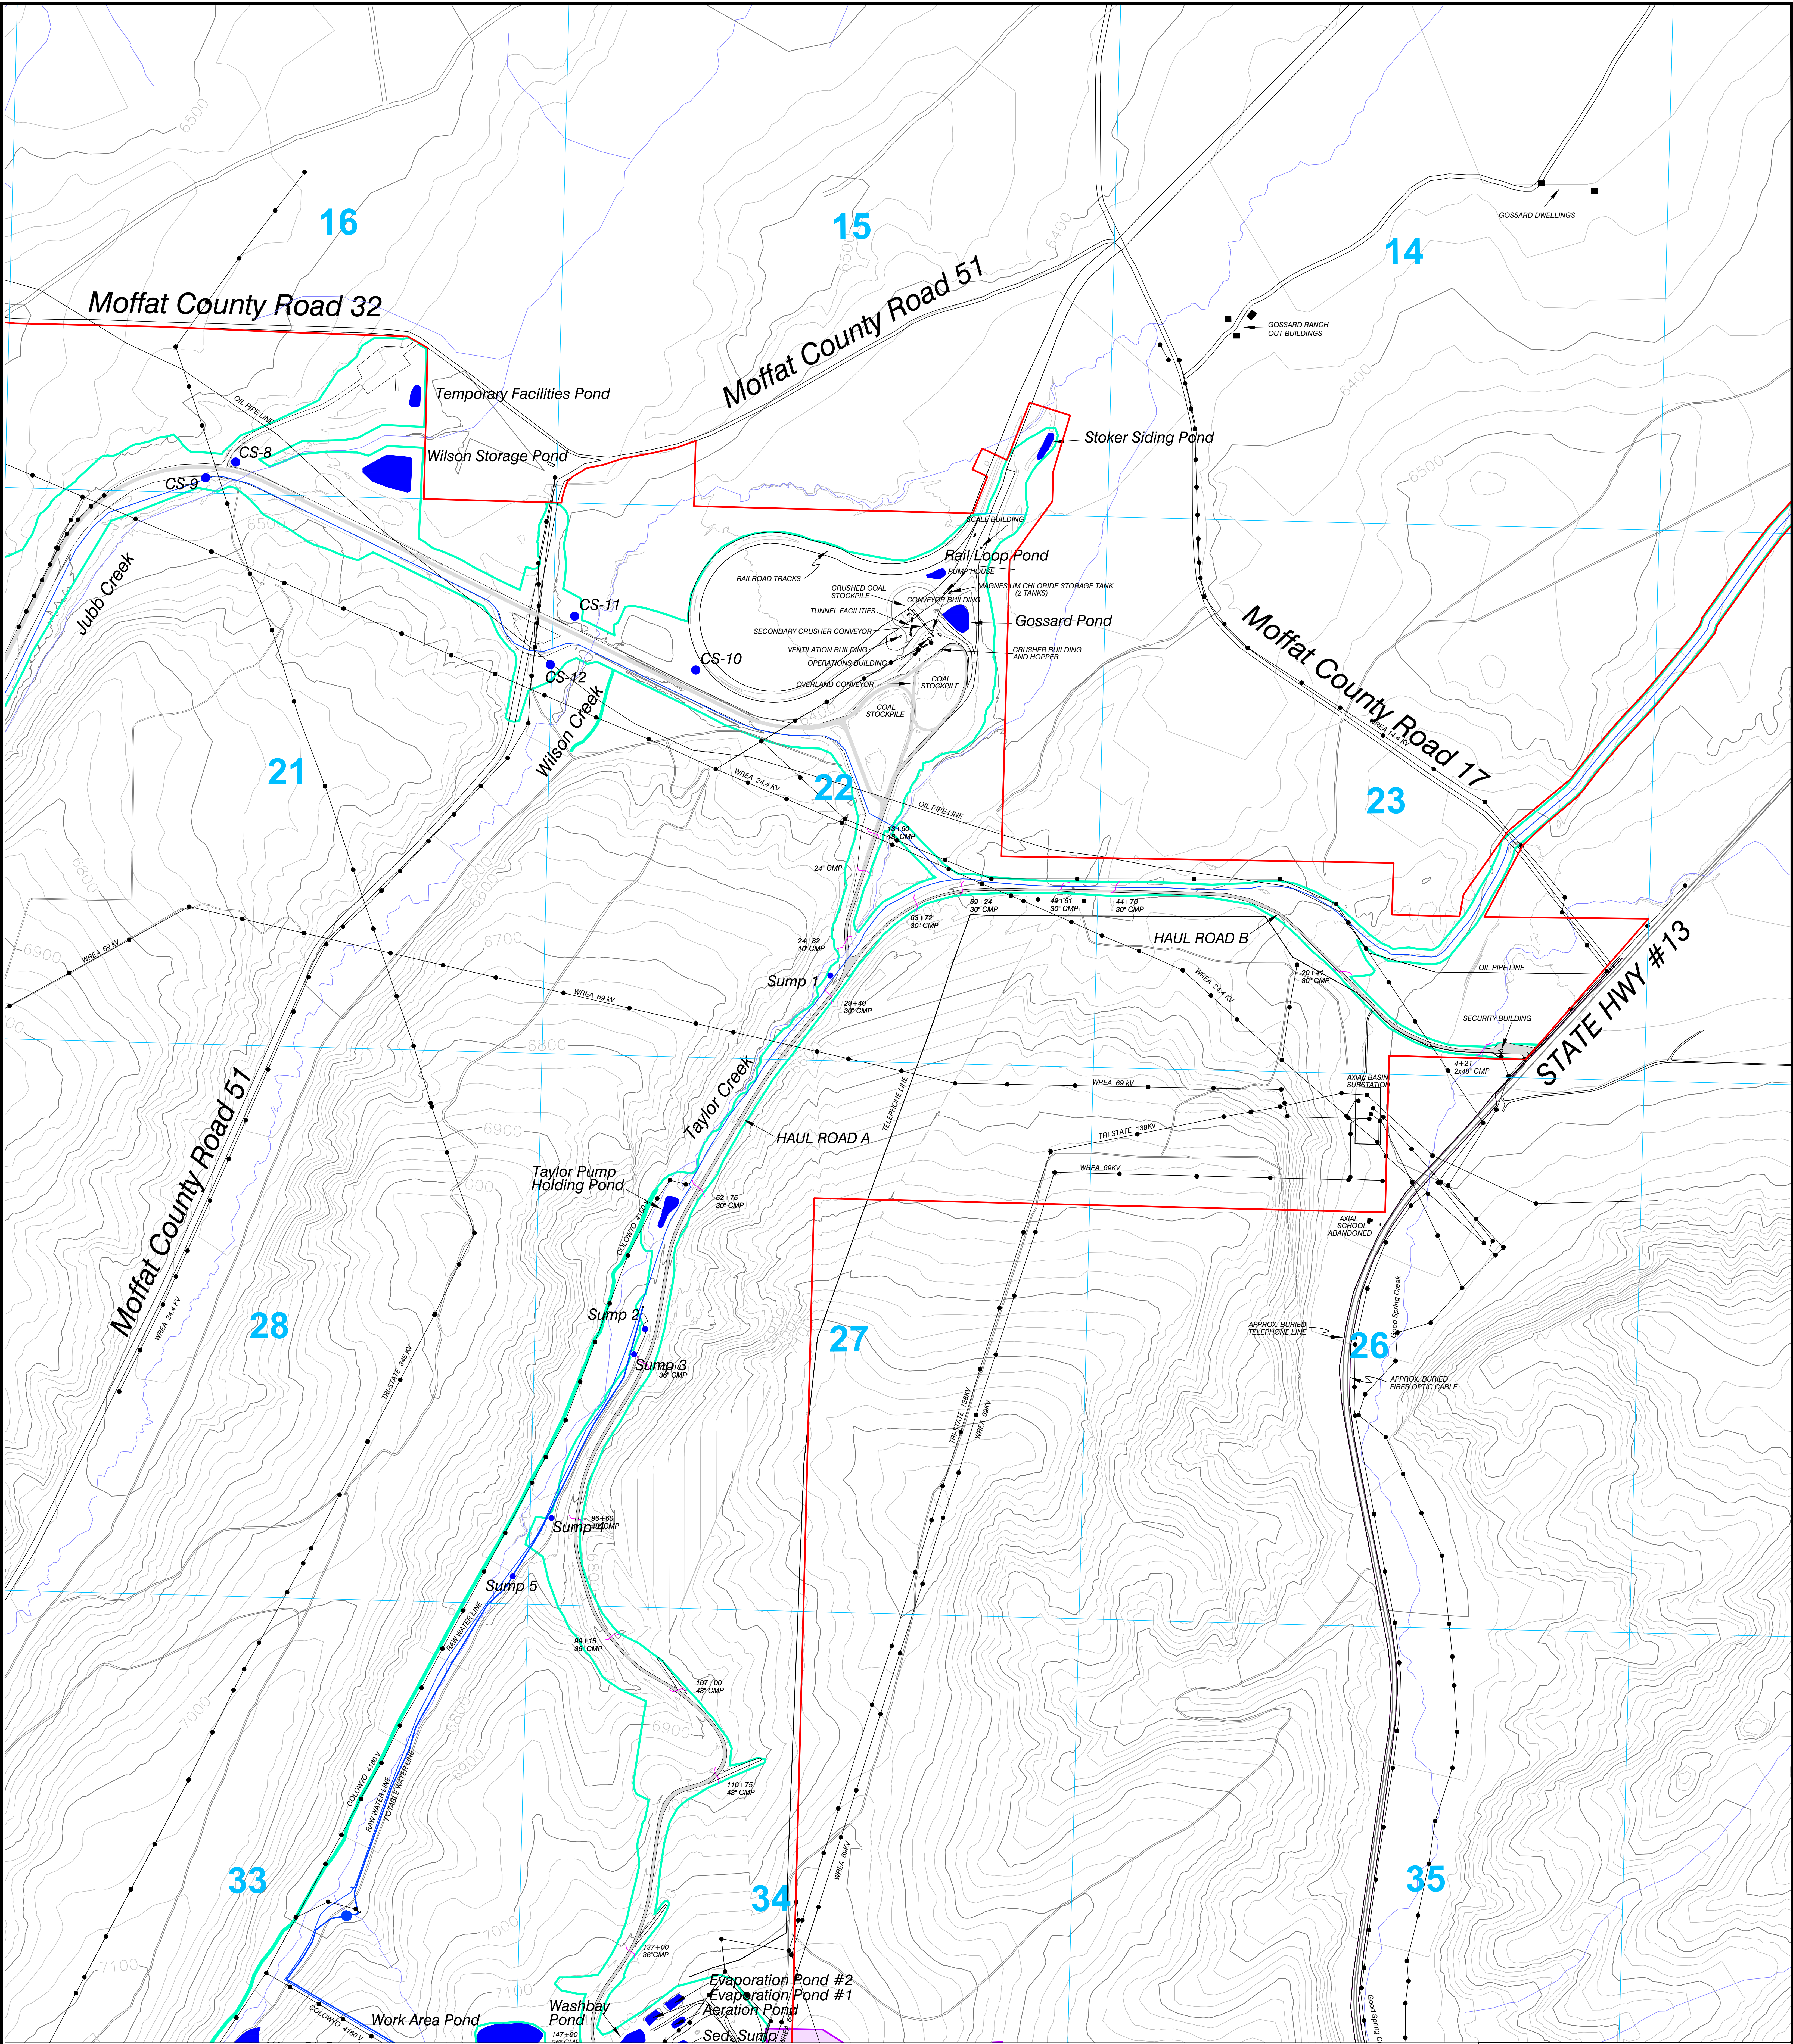


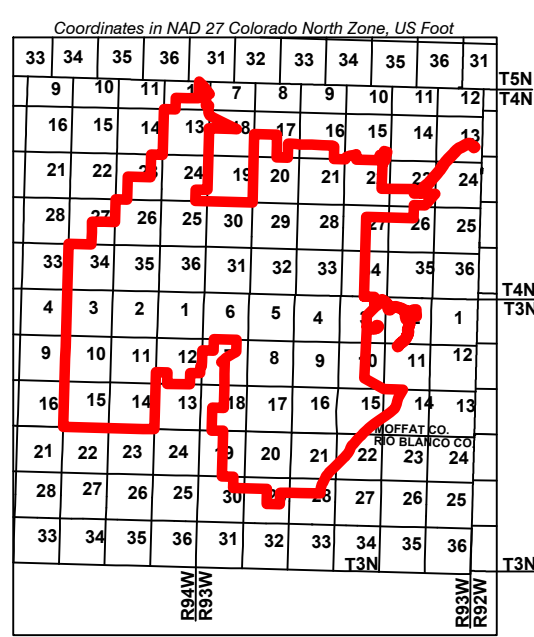

LEGEND

- Permit Boundary
- Buildings
- Powerline
- Water Line
- Telephone Line, Optical Cable, or Oil Pipe Line
- Culvert
- Roads
- Asphalt Road

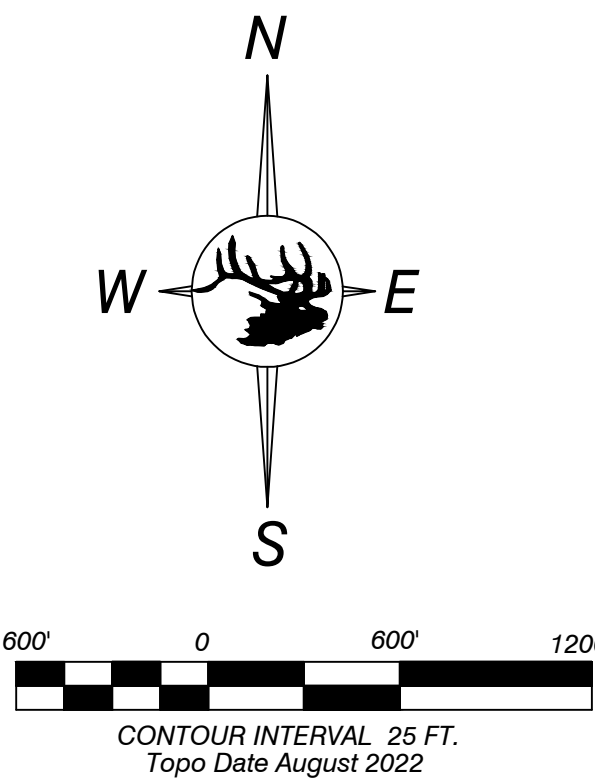

ENGINEERS CERTIFICATION  
I, LEE E. SAMPSON, hereby certify that this map has been reviewed by me and is true and correct to the best of my knowledge and information, relying on information supplied by experts employed by Colowyo Coal Company or qualified consultants working for Colowyo Coal Company, and that I am a Professional Engineer licensed in Colorado as required by the provisions of C.R.S. 12-25-101 through C.R.S. 12-25-119. IN WITNESS WHEREOF, I have hereunder set my hand and affixed my seal.



EXISTING STRUCTURES  
North Area



SCALE: 1" = 600'  
DATE: 8/25/17  
DRWG. BY: Tony  
APPROVED BY: LES

MAP 21

| No.    | REVISION                                        | DATE    | BY   | CHK |
|--------|-------------------------------------------------|---------|------|-----|
| TR-115 | Revised Cotton Raw Line Alignment               | 8/25/17 | Tony | LES |
| RN-07  | Revised Permit Boundary                         | 4/2/18  | Tony | LES |
| RN-07  | Revised with TR-119 Edits                       | 5/25/18 | Tony | LES |
| MR-252 | Added 2nd Mag Chloride Tank & Updated Legend    | 8/9/23  | Tony | LES |
| MR-255 | Updated Disturbance Boundary for Light Use Road | 6/24/24 | Tony | LES |