


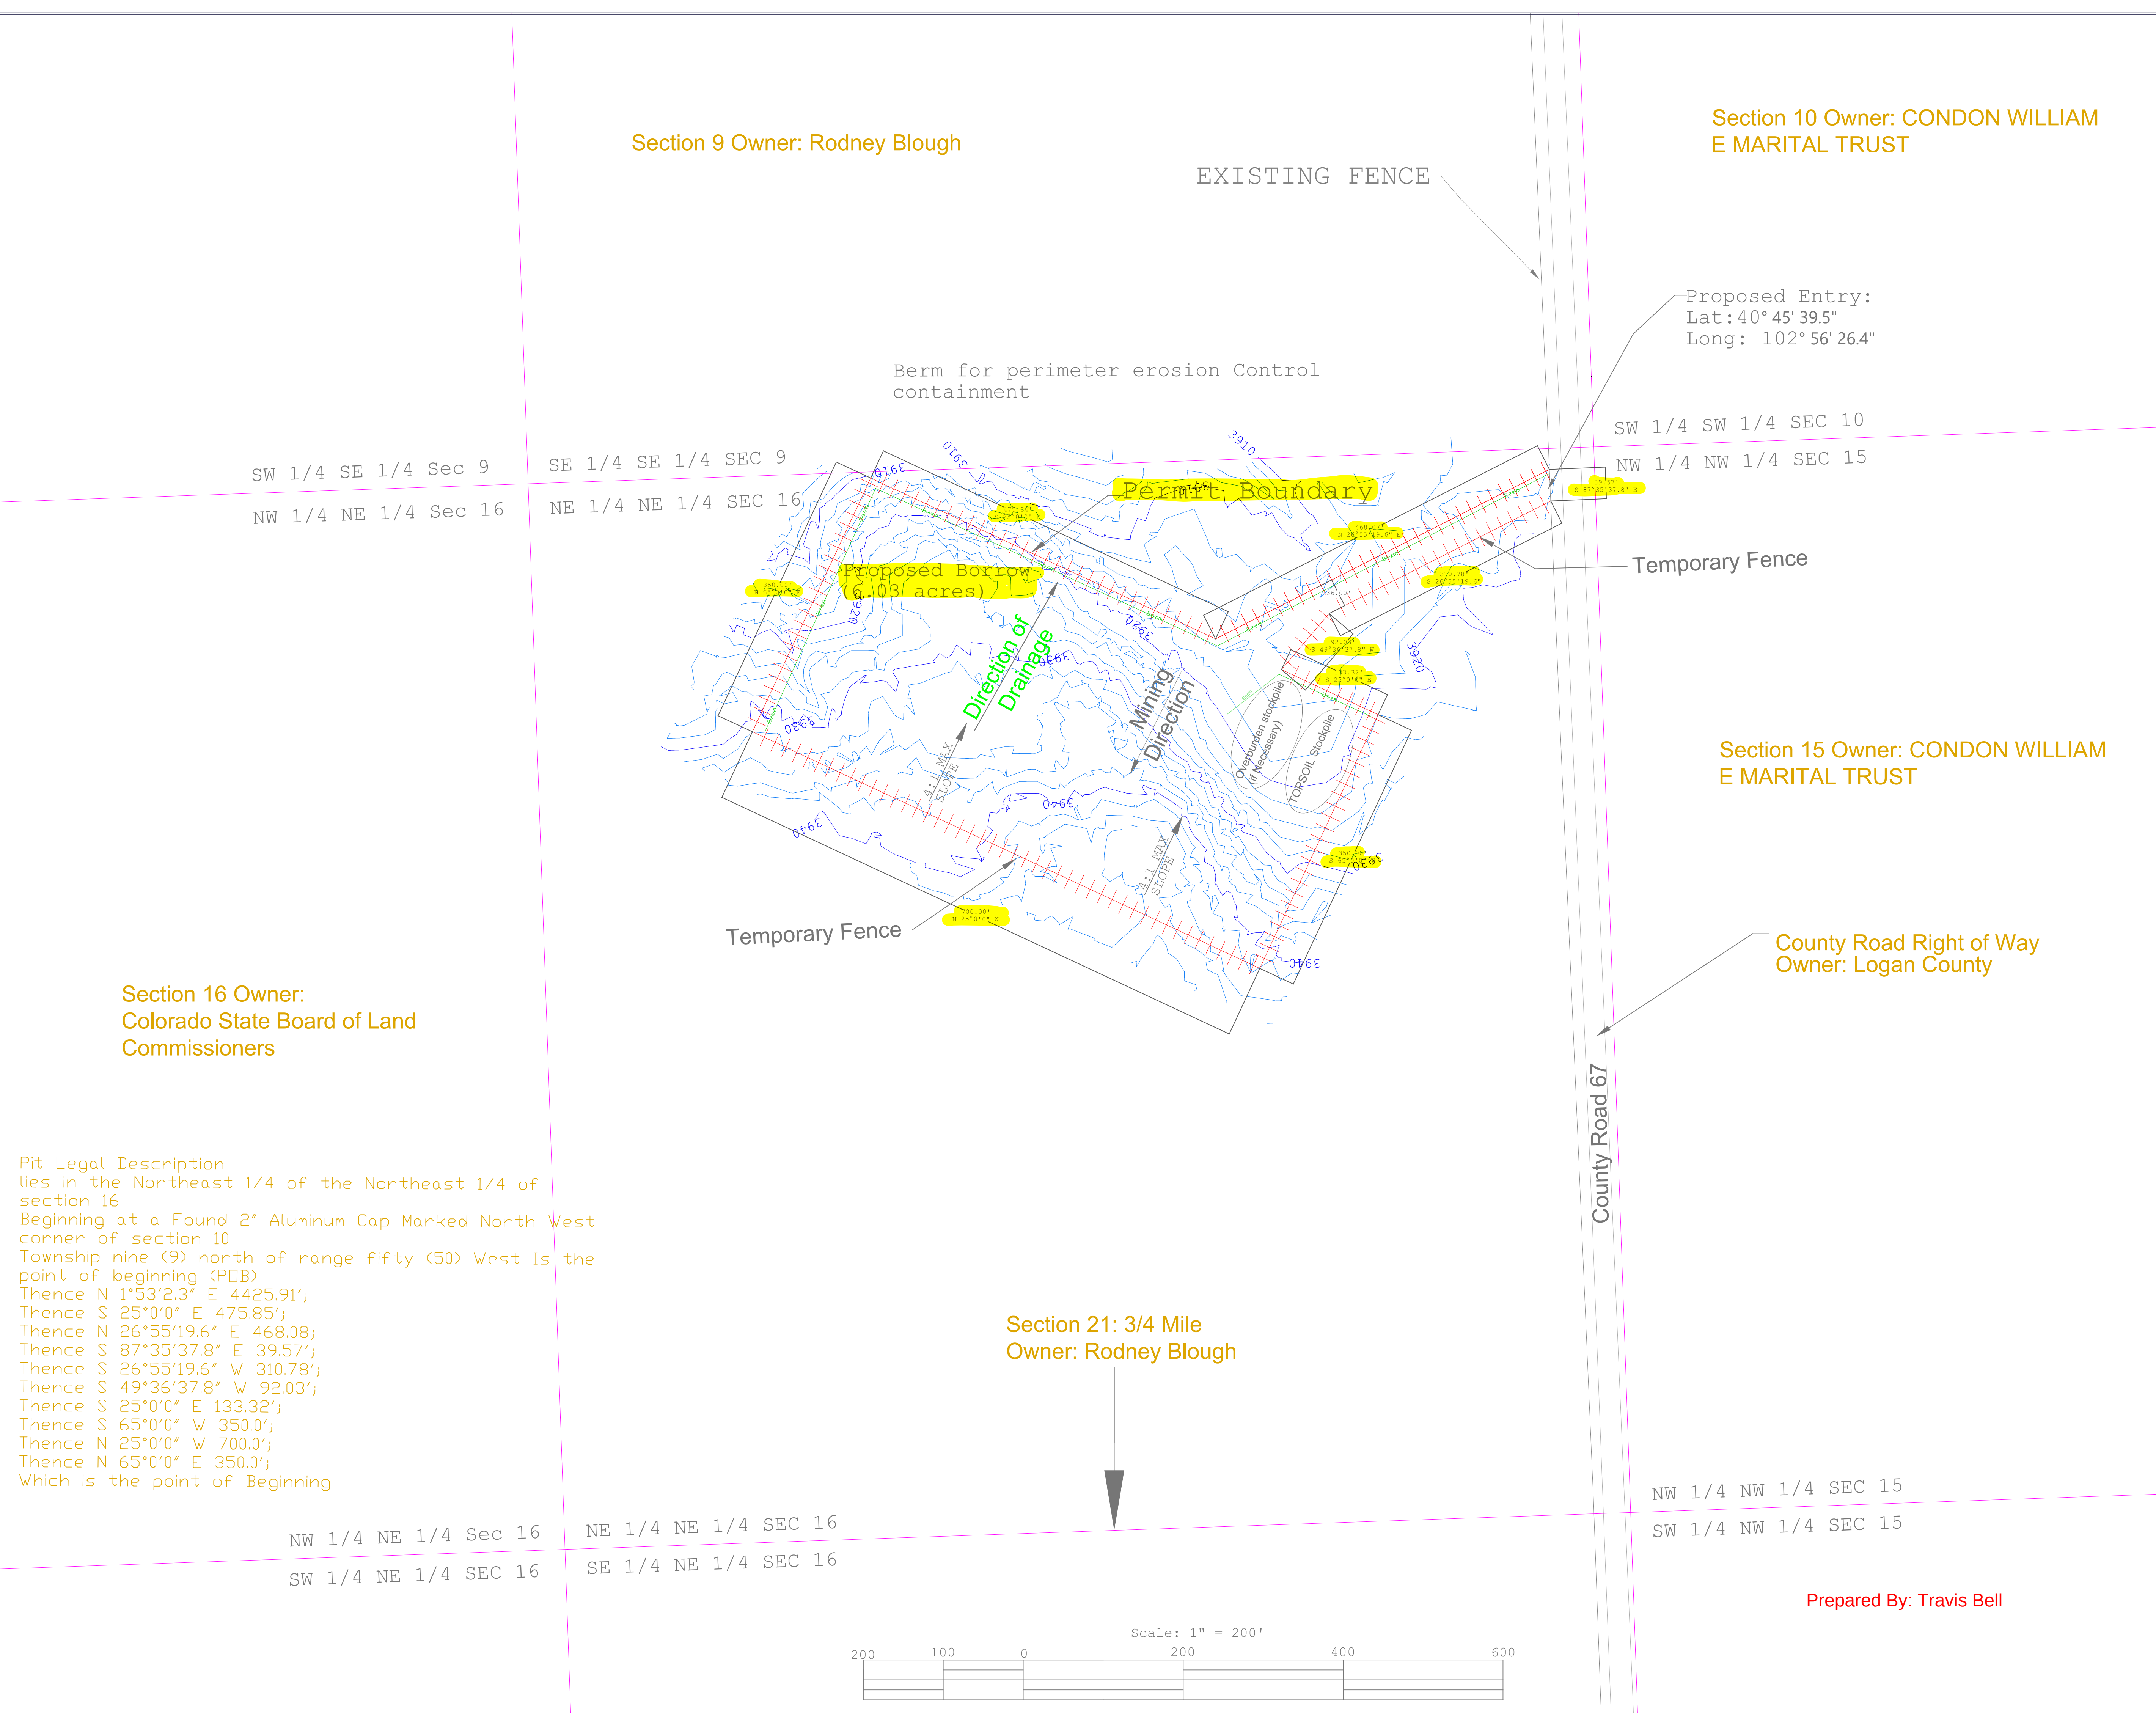

Proposed Pit Limit/Boundary

Existing Roadway

Section Lines

Fence

Berm

Right of Way (ROW)

5'

Existing Ground

Berm Typical Section - nts

Berm to be built using existing topsoil

Surface to be wheel rolled

N

Castle Rock Construction

Of Colorado, LLC

Proctor Pit

Mining Plan

Iliff, Co

May 18, 2024

Prepared By: Travis Bell