


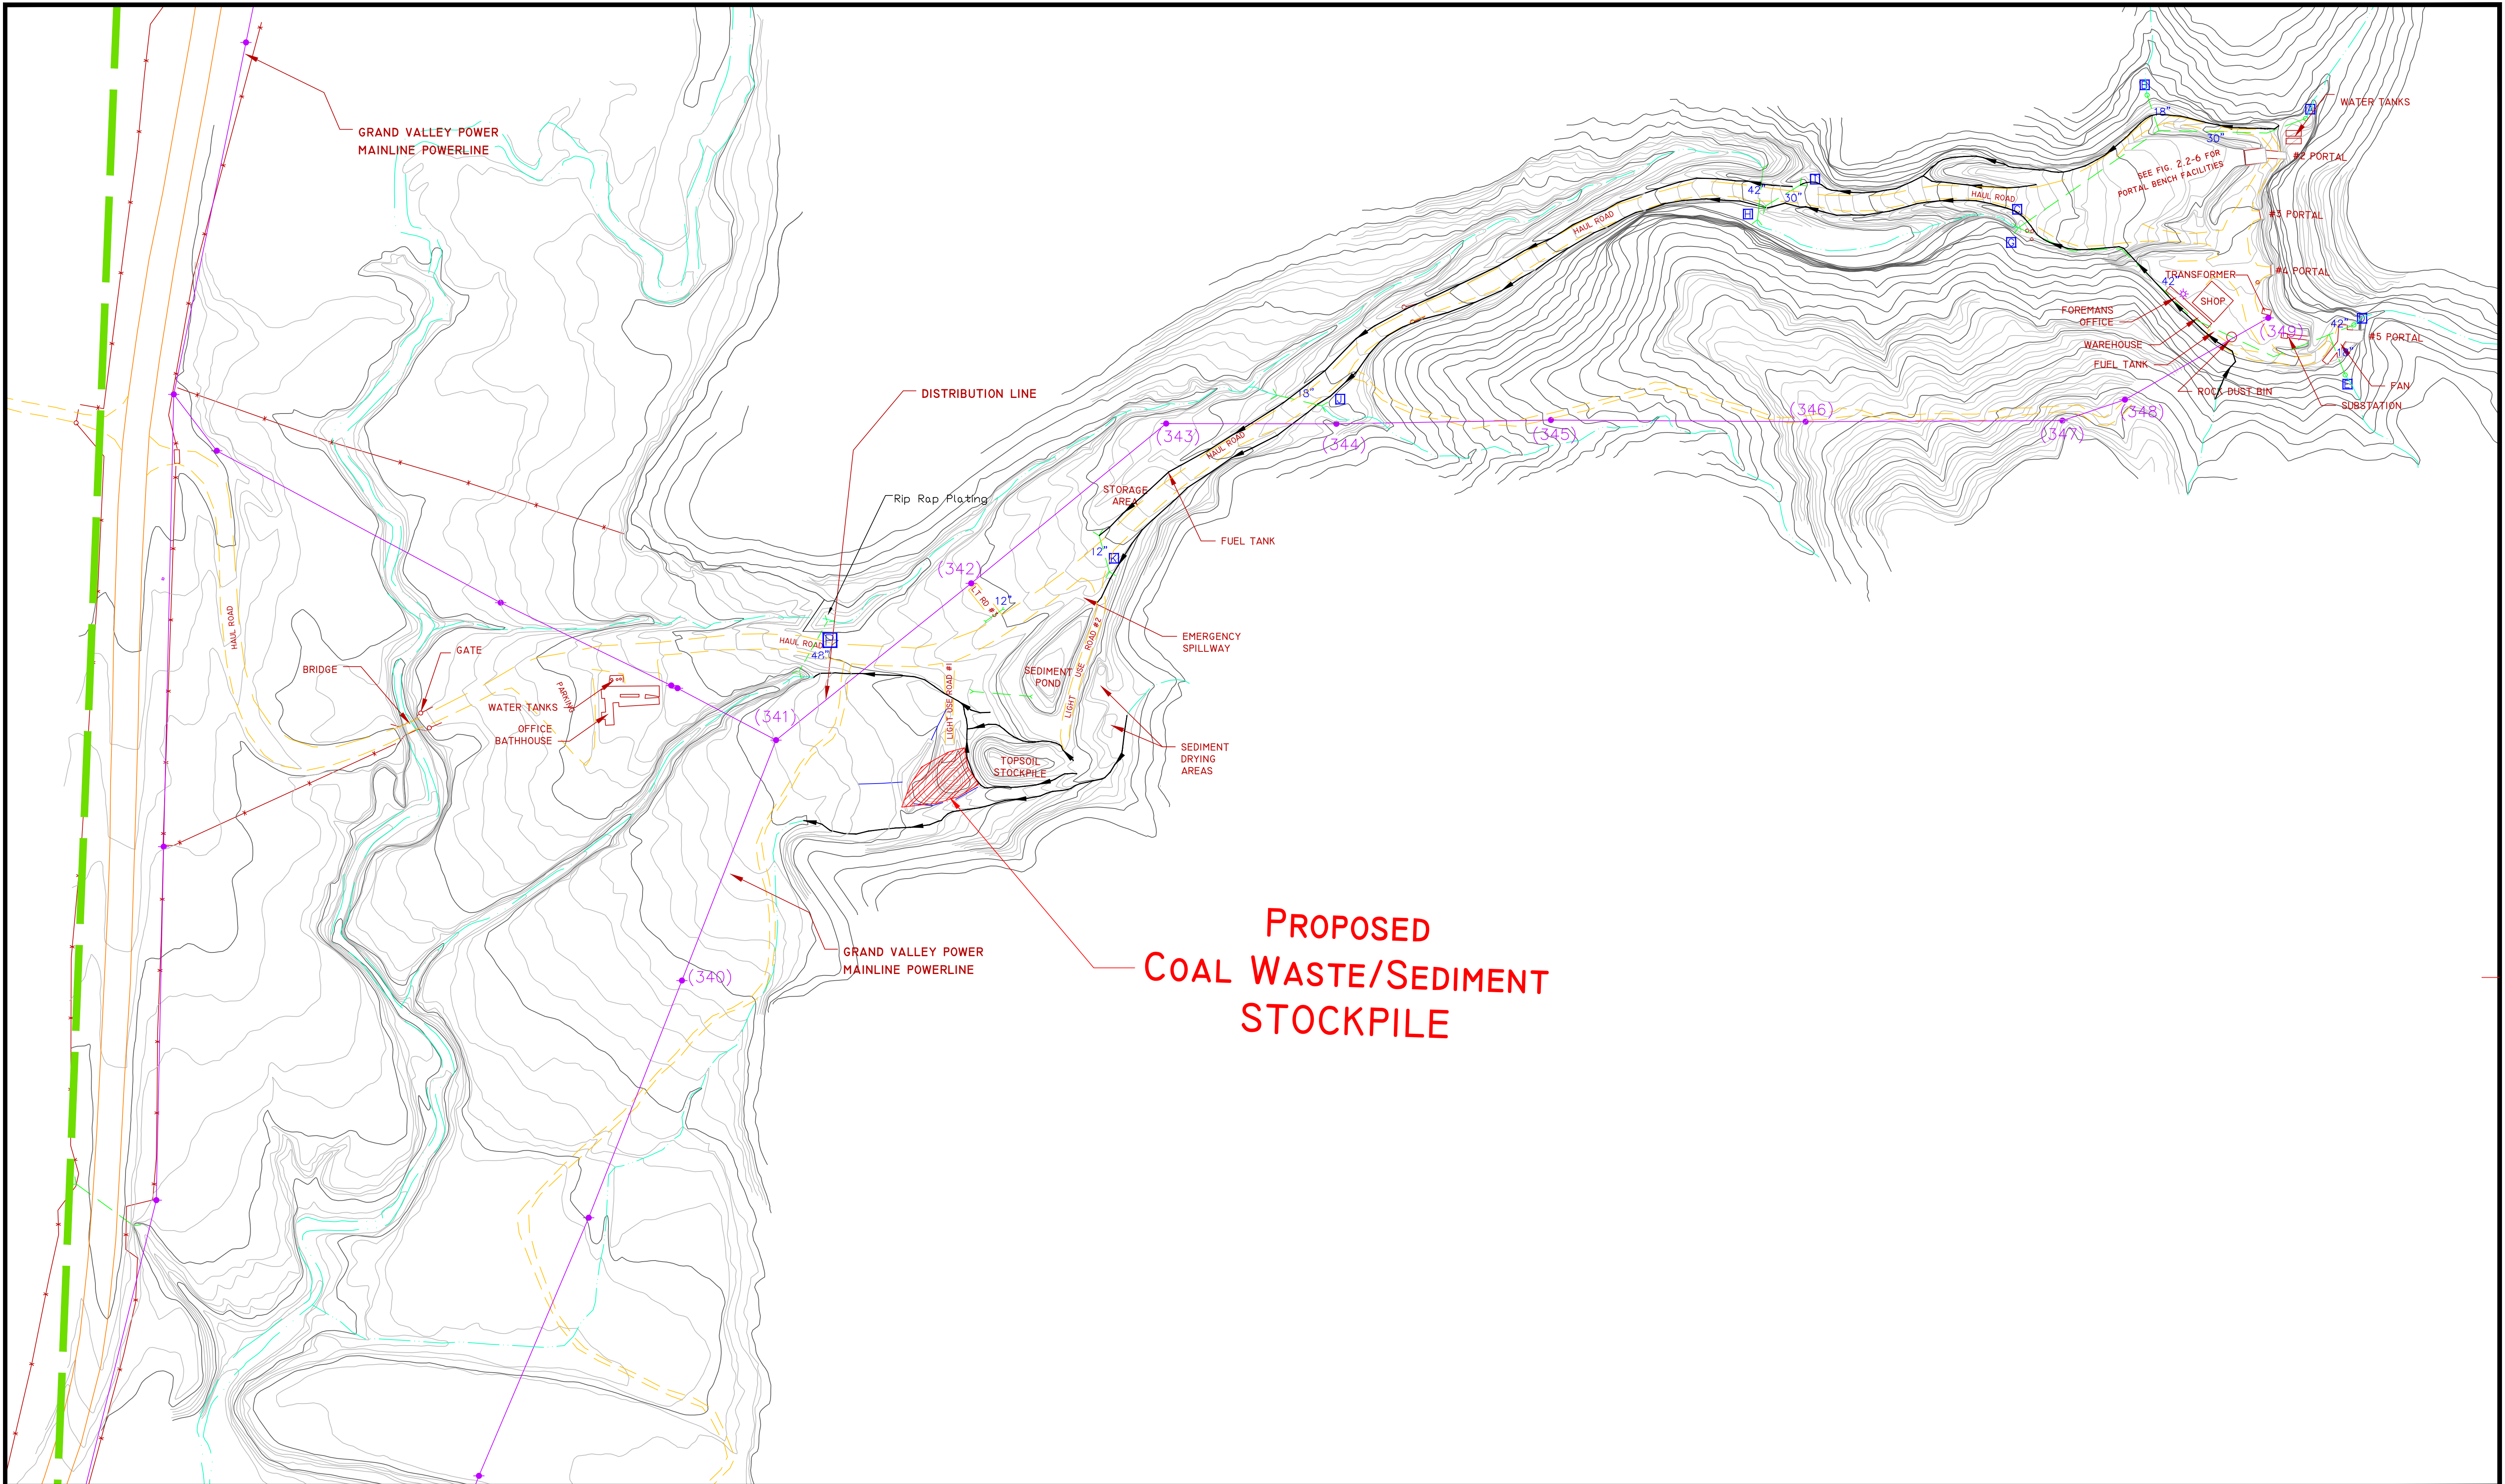


No.	DESCRIPTION	BY	DATE
4	TR-15 Permit Renewal 2006 - Adequacy response #7	T.K.B.	06/04/06
3	Permit Renewal 2006 - Power Pole Numbers & Labels	J.E.S.	3/22/06
2	MR-36 Light Use Road #3	J.E.S.	02/25/05
1	Digital Version for TR-12	L.K.J.	05/14/04

LEGEND:	
	PERMIT BOUNDARY
	DITCH
	SOIL UNIT BOUNDARY
	MATERIAL STORAGE AREA

GEOLOGIST'S CERTIFICATION
I hereby certify that this drawing was done by me or under my direct supervision and that all of the information presented on this drawing is true and correct to the best of my knowledge and belief.

Joseph S. Brinton
P.G. # 11437
July, 25, 2024
Date

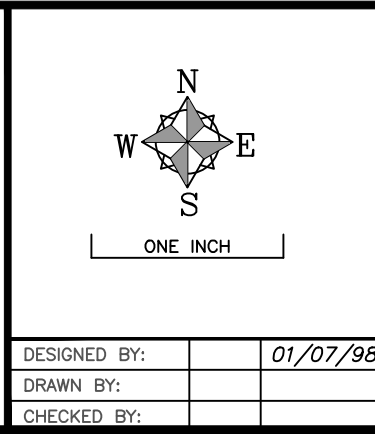

DESIGNED BY:	01/07/98
DRAWN BY:	
CHECKED BY:	

PROJECT: McCLANE CANYON MINE	
TITLE: SURFACE FACILITIES	
DWG I.D. No.	DWG. NAME:
SCALE: 1" = 100'	