


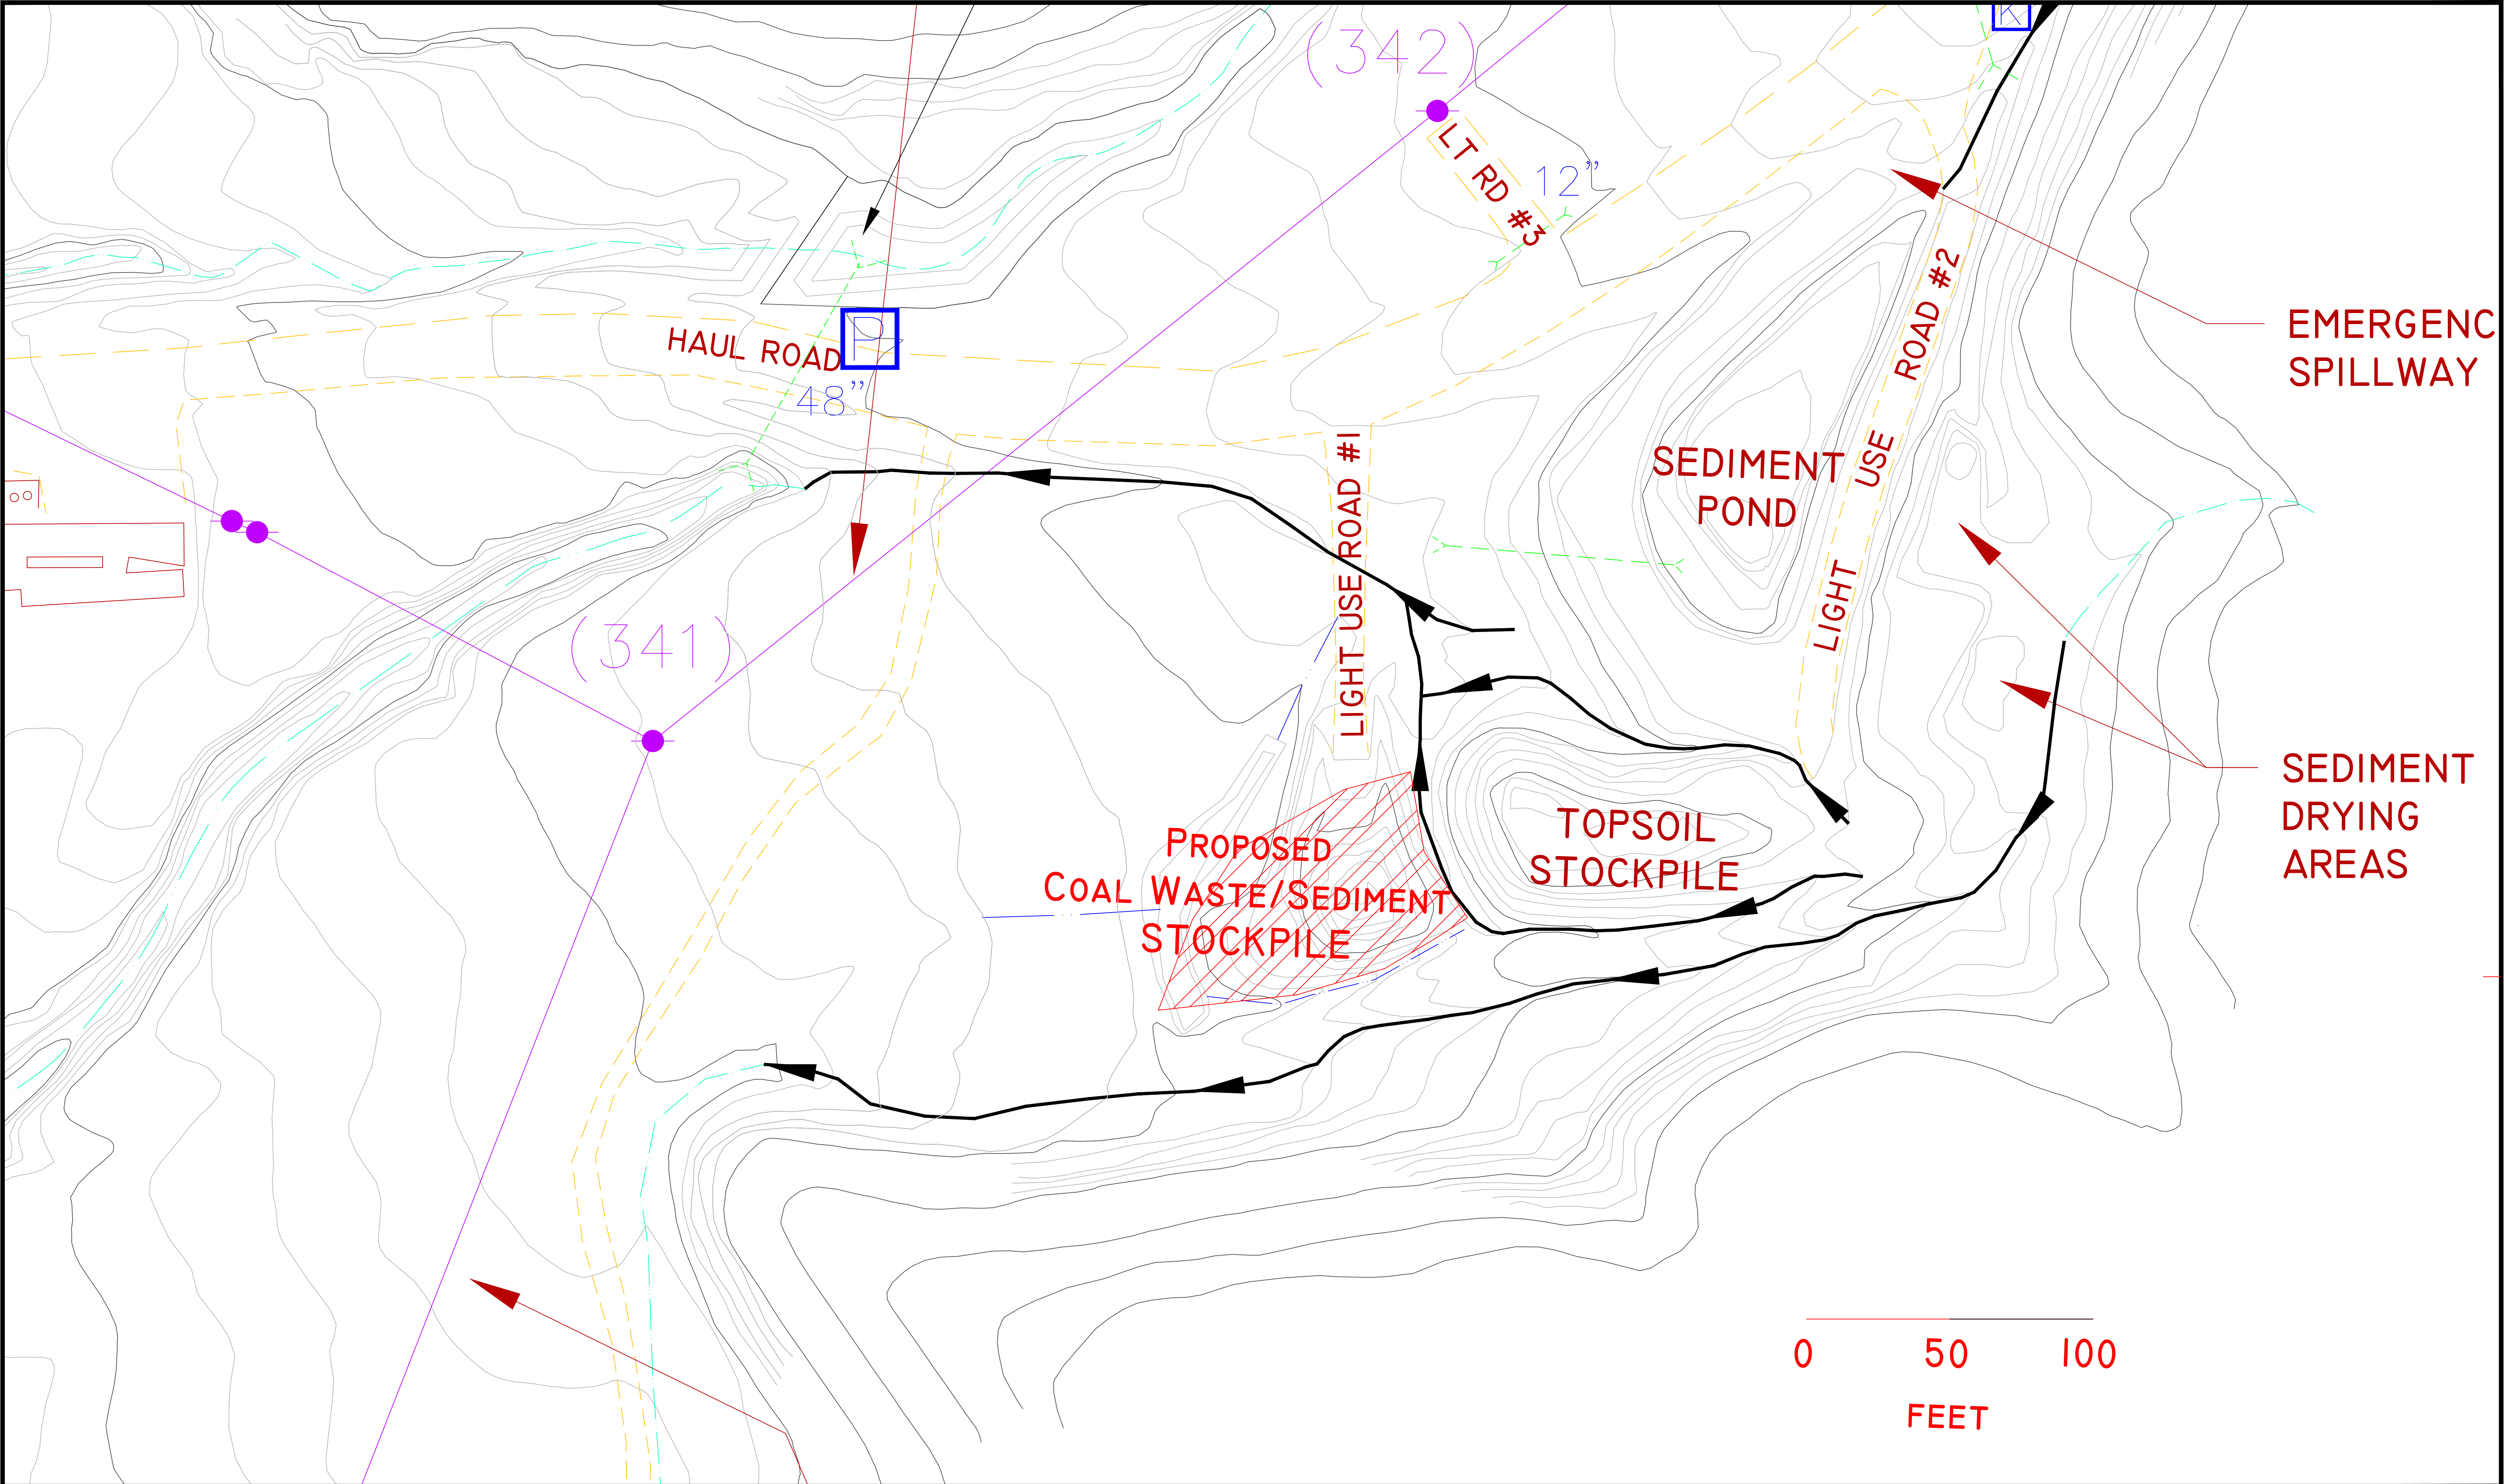

REVISIONS							
	4	TR-15 Permit Renewal 2006 – Adequacy response #7				T.K.B.	06/04/06
	3	Permit Renewal 2006 – Power Pole Numbers & Labels				J.E.S.	3/22/06
	2	MR-36 Light Use Road #3				J.E.S.	02/25/05
	1	Digital Version for TR-12				L.K.J.	05/14/04
	No. DESCRIPTION:				BY	DATE	
	REFERENCES						

LEGEND:

- PERMIT BOUNDARY
- DITCH
- SOIL UNIT BOUNDARY
- MATERIAL STORAGE AREA

GEOLOGIST'S CERTIFICATION
I hereby certify that this drawing was done by me or under my direct supervision and that all of the information presented on this drawing is true and correct to the best of my knowledge and belief.
Joseph S. Brinton July, 25, 2024
P.G. # 11437 Date

DESIGNED BY: 01/07/98
DRAWN BY:
CHECKED BY:

PROJECT: McCLANE CANYON MINE
TITLE: SURFACE FACILITIES
DMG I.D. No.:
SCALE: see map

DWG. NAME: